



\* 0 0 B R E A K 0 0 \*



**ADVANCED  
IMAGING  
SYSTEMS**

www.aisinc.com

An Information  
Management Company

# City of Charlotte – Planning Dept. Scanning Rezoning Files

Petition # \_\_\_\_\_

## Document type:

- Applications
- Correspondence
- Department Comments
- Land Use Consistency
  - Mail Info
  - Mapping
  - Other
- Site Plans



\* 0 0 B R E A K 0 0 \*

Petition #: 97-89


Petitioner: Pizzagalli Investment Company

Hearing Date: December 15, 1997

Zoning Classification (Existing): R-4 and O-2

Zoning Classification (Requested): O-1(CD)

Location: Approximately 4.474 acres located east of Nations Ford Road and within the Regency Executive Park.

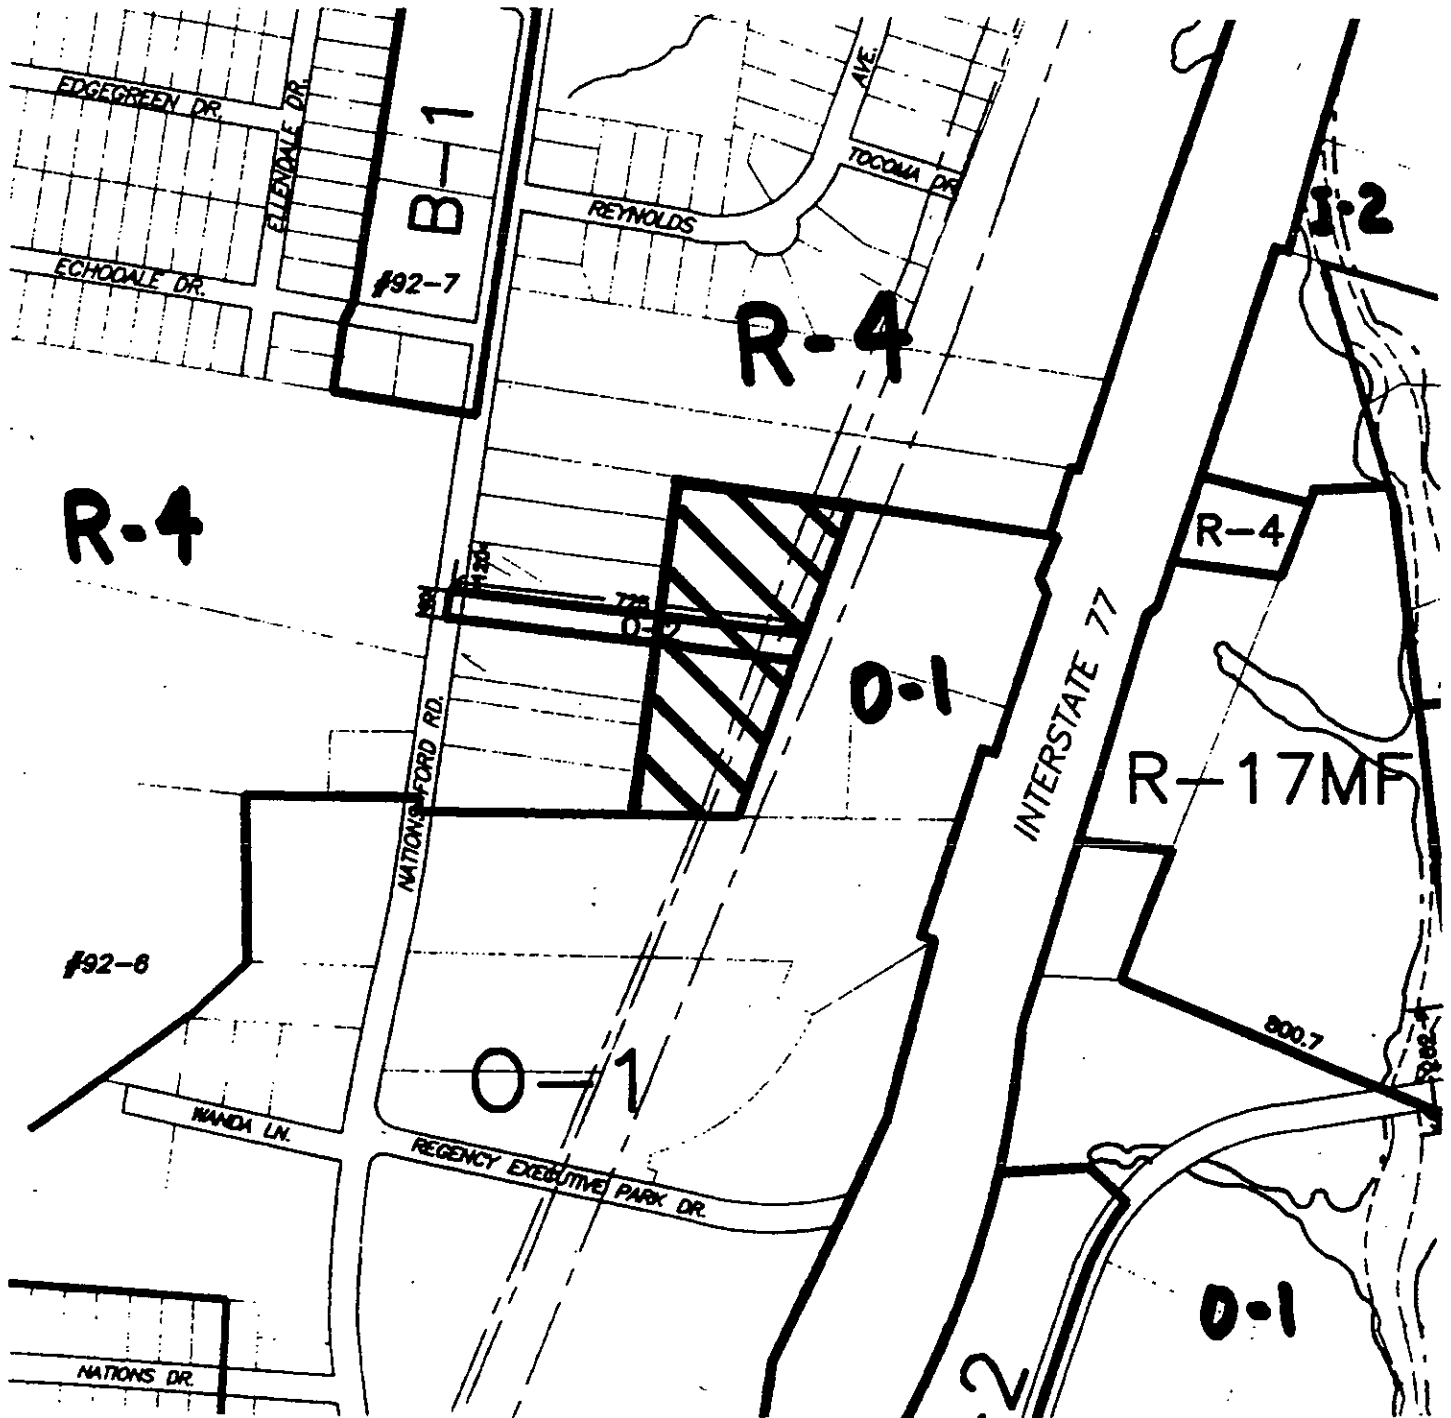

Zoning Map #(s): 134

Scale: 1" = 400'