



\* 0 0 B R E A K 0 0 \*



**ADVANCED  
IMAGING  
SYSTEMS**

www.aisinc.com

An Information  
Management Company

# City of Charlotte – Planning Dept. Scanning Rezoning Files

Petition # \_\_\_\_\_

## Document type:

- Applications
- Correspondence
- Department Comments
- Land Use Consistency
  - Mail Info
  - Mapping
  - Other
- Site Plans



\* 0 0 B R E A K 0 0 \*

Petition #: 98-22


Petitioner: Elrod Construction Company

Hearing Date: March 16, 1998

Zoning Classification (Existing): R-3

Zoning Classification (Requested): MX-1

Location: Approximately 12.098 acres located on the south side of Dovewood Road, approximately 500' east of Carmel Road.

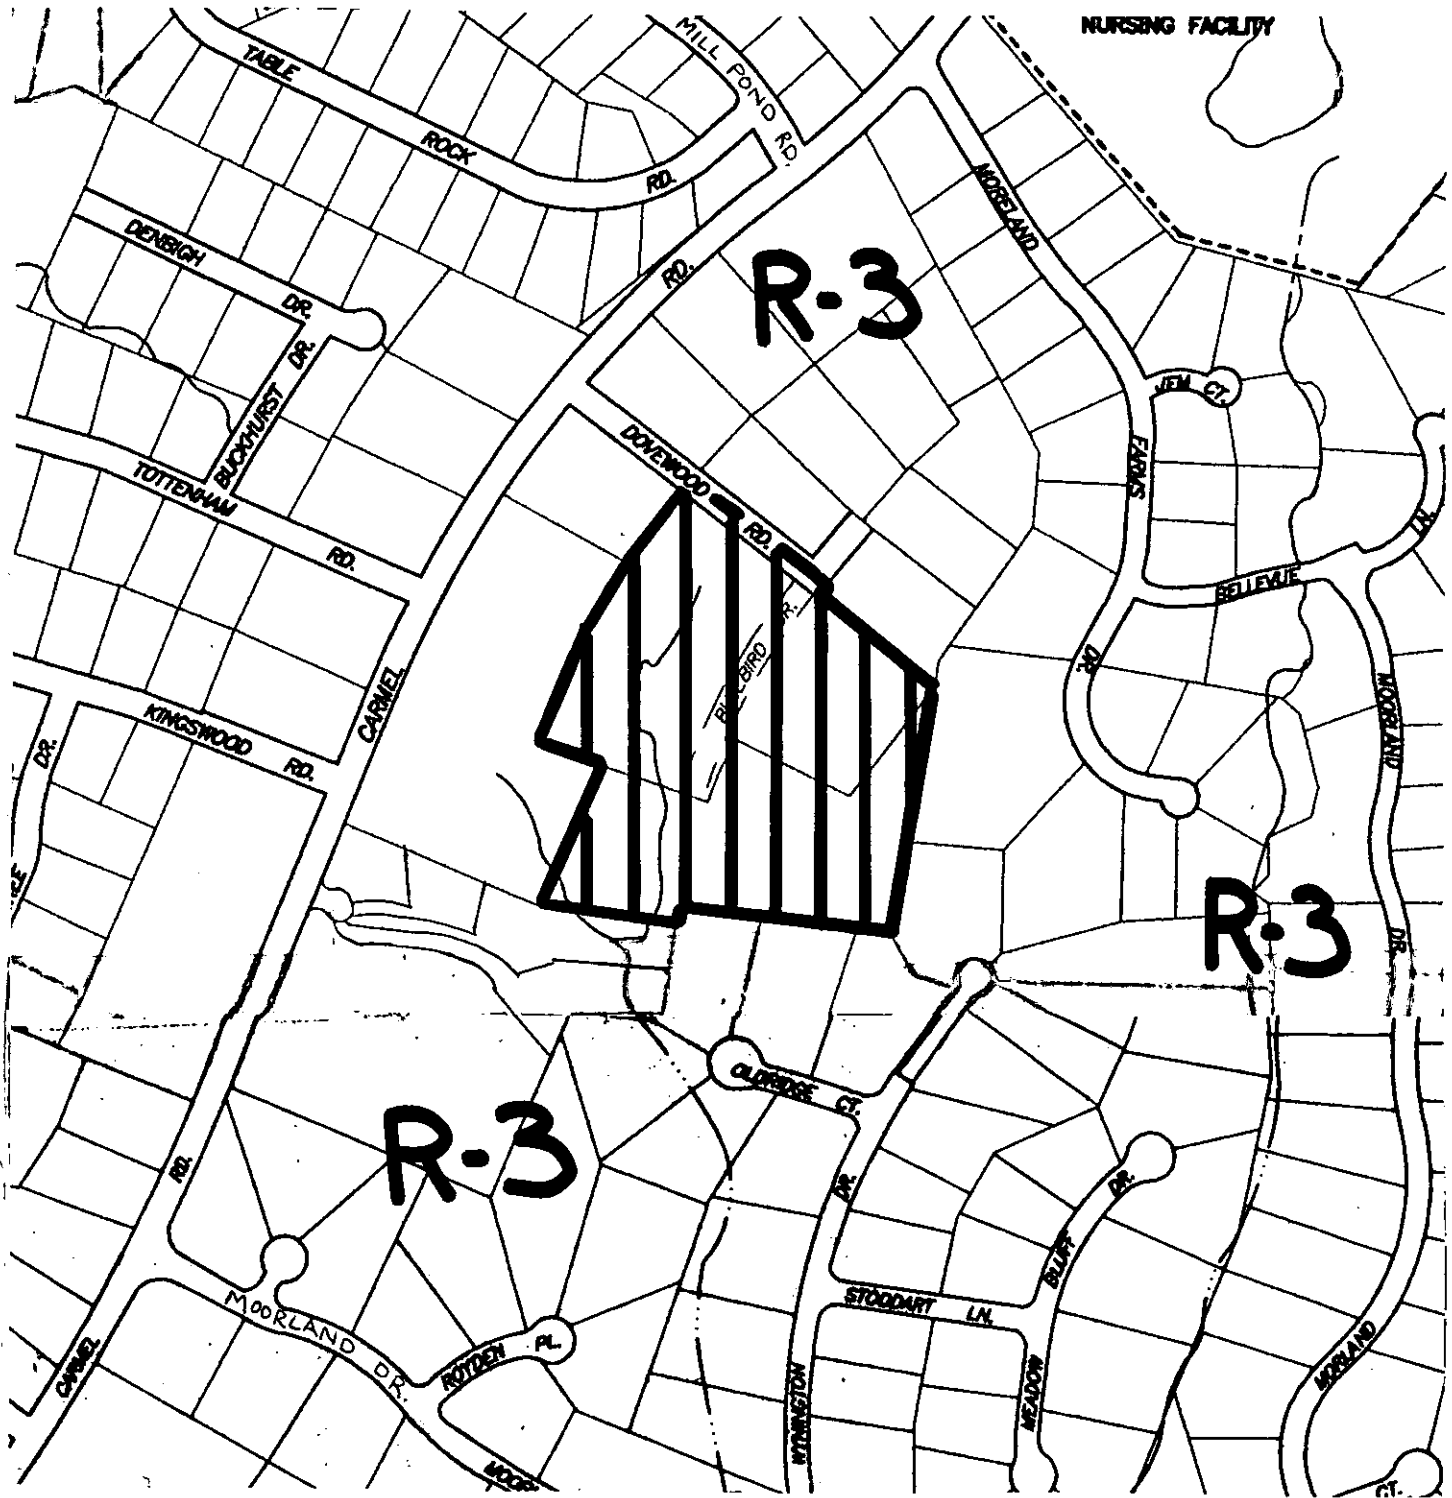

Zoning Map #(s): 146

Scale: 1" = 400'