



* 0 0 B R E A K 0 0 *



www.aisimc.com

**ADVANCED
IMAGING
SYSTEMS**

An Information
Management Company

City of Charlotte – Planning Dept. Scanning Rezoning Files


Petition # _____

Document type:

- Applications
- Correspondence
- Department Comments
- Land Use Consistency
 - Mail Info
 - Mapping
 - Other
- Site Plans



* 0 0 B R E A K 0 0 *

 

Petition #: 98-79


Petitioner: Jerold T. Hipp

Hearing Date: September 23, 1998

Zoning Classification (Existing): R-3

Zoning Classification (Requested): R-4

Location: Approximately 3.9 acres located on the north side of Old Plank Road, east of Plumcrest Drive.

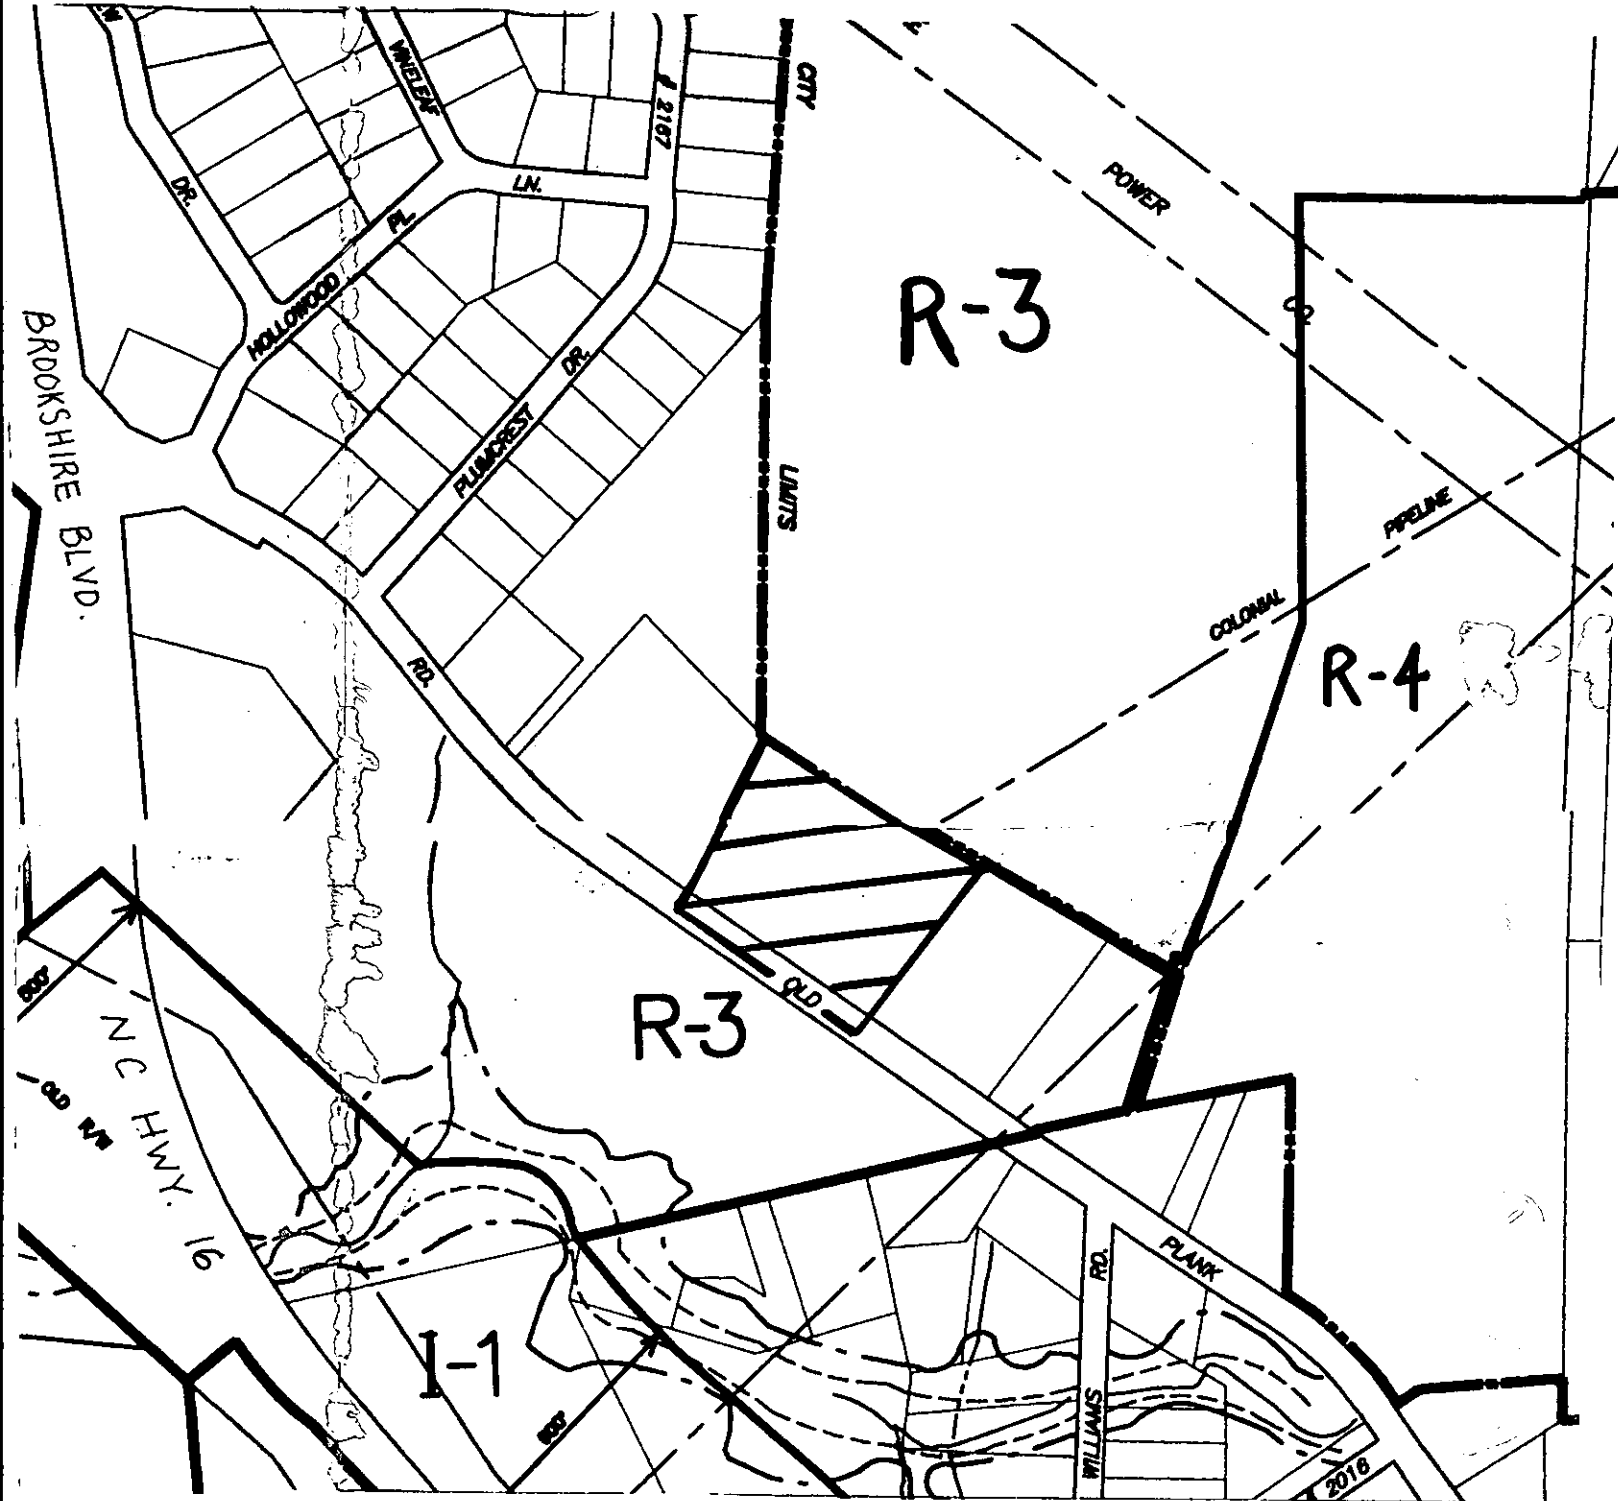

Zoning Map #(s): 67 & 62

Scale: 1" = 400'