



\* 0 0 B R E A K 0 0 \*



www.aisimc.com

**ADVANCED  
IMAGING  
SYSTEMS**

An Information  
Management Company

# City of Charlotte – Planning Dept. Scanning Rezoning Files

Petition # \_\_\_\_\_

## Document type:

- Applications
- Correspondence
- Department Comments
- Land Use Consistency
  - Mail Info
  - Mapping
  - Other
- Site Plans



\* 0 0 B R E A K 0 0 \*

Petition #: 98-82


Petitioner: Acme Properties Limited Partnership

Hearing Date: September 23, 1998

Zoning Classification (Existing): I-2

Zoning Classification (Requested): I-1

Location: Approximately 2.25 acres located on the east side of Little Rock Road south of Interstate 85 and west of Service Road.

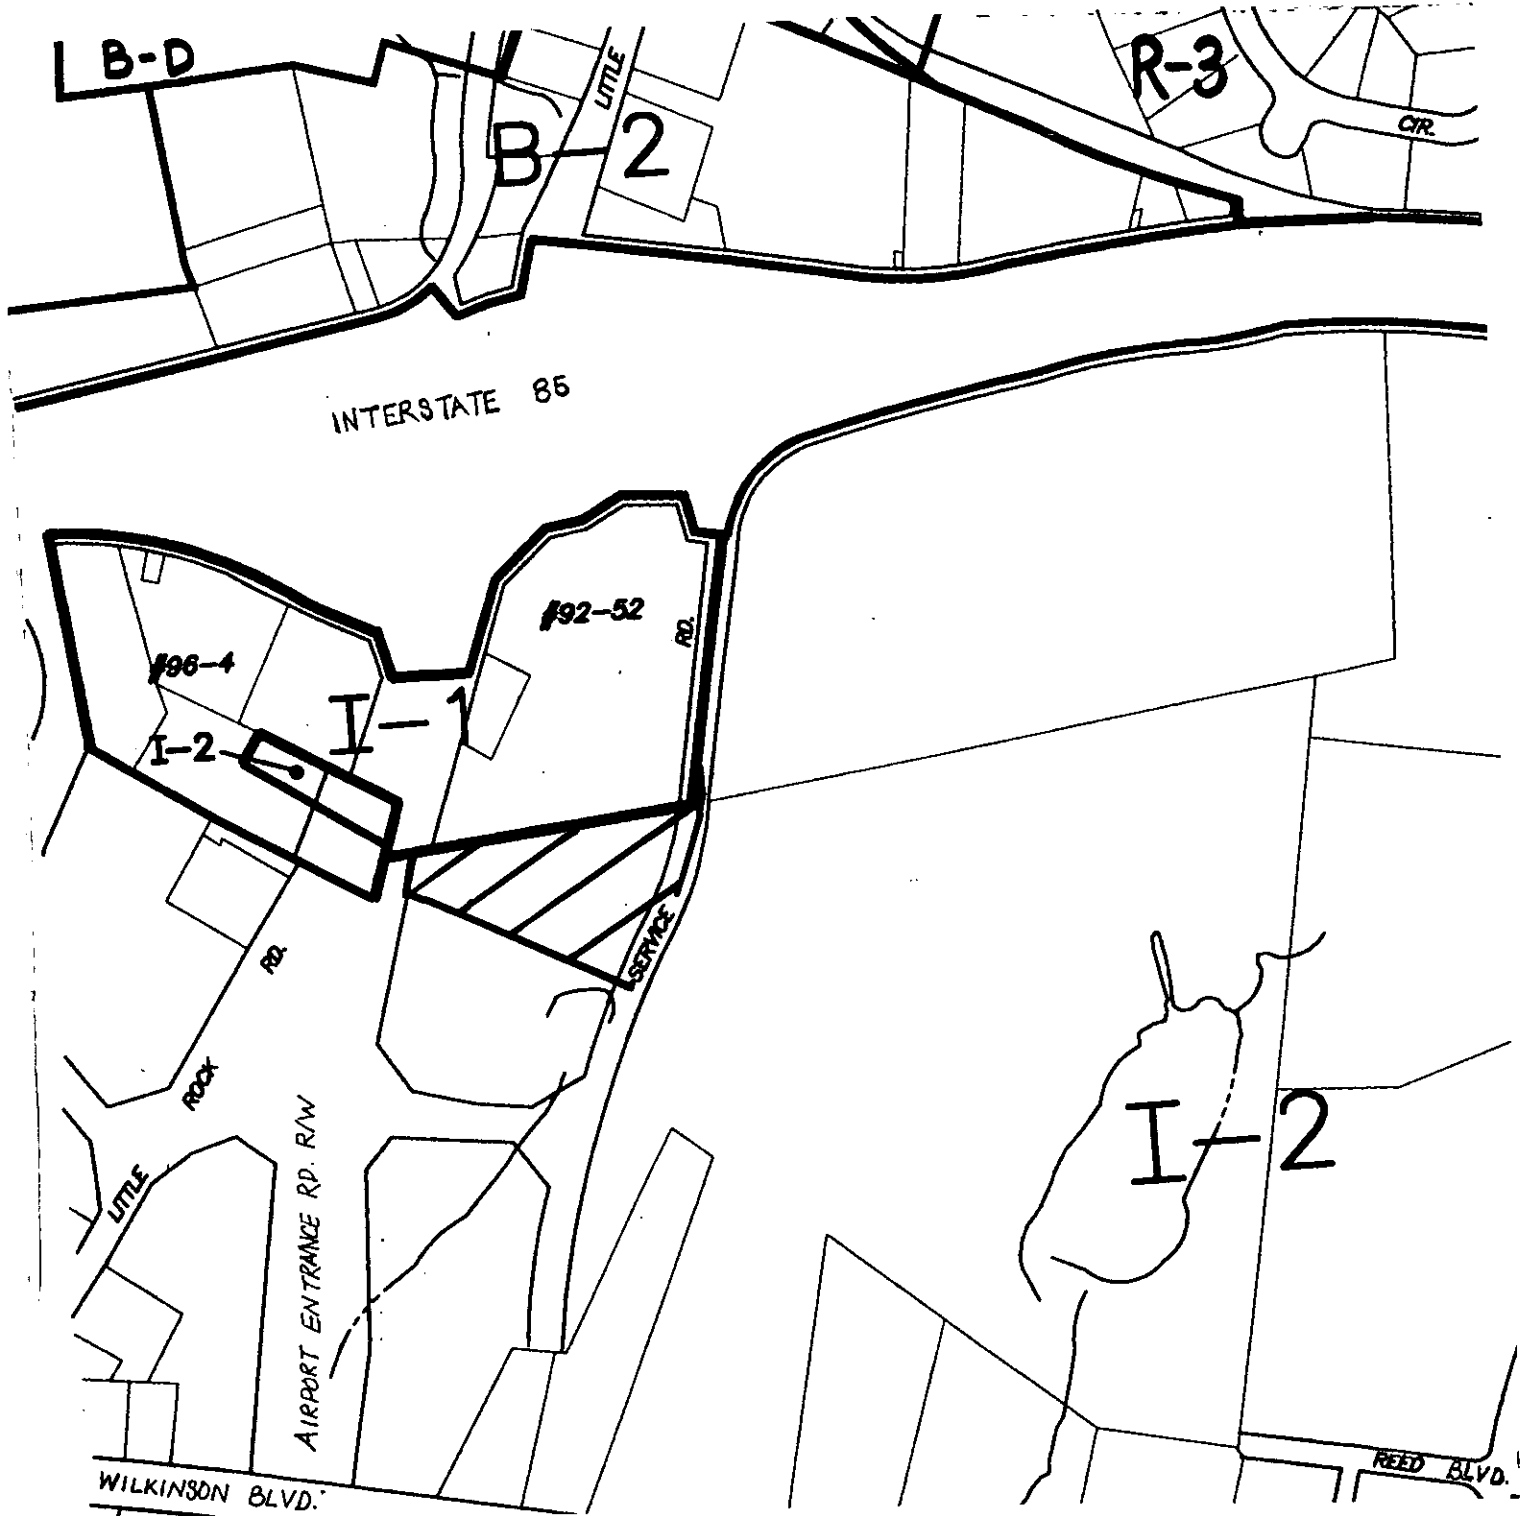

Zoning Map #(s): 86

Scale: 1" = 400'