



* 0 0 B R E A K 0 0 *



**ADVANCED
IMAGING
SYSTEMS**

www.aisimc.com

An Information
Management Company

City of Charlotte – Planning Dept. Scanning Rezoning Files


Petition # _____

Document type:

- Applications
- Correspondence
- Department Comments
- Land Use Consistency
 - Mail Info
 - Mapping
 - Other
- Site Plans



* 0 0 B R E A K 0 0 *

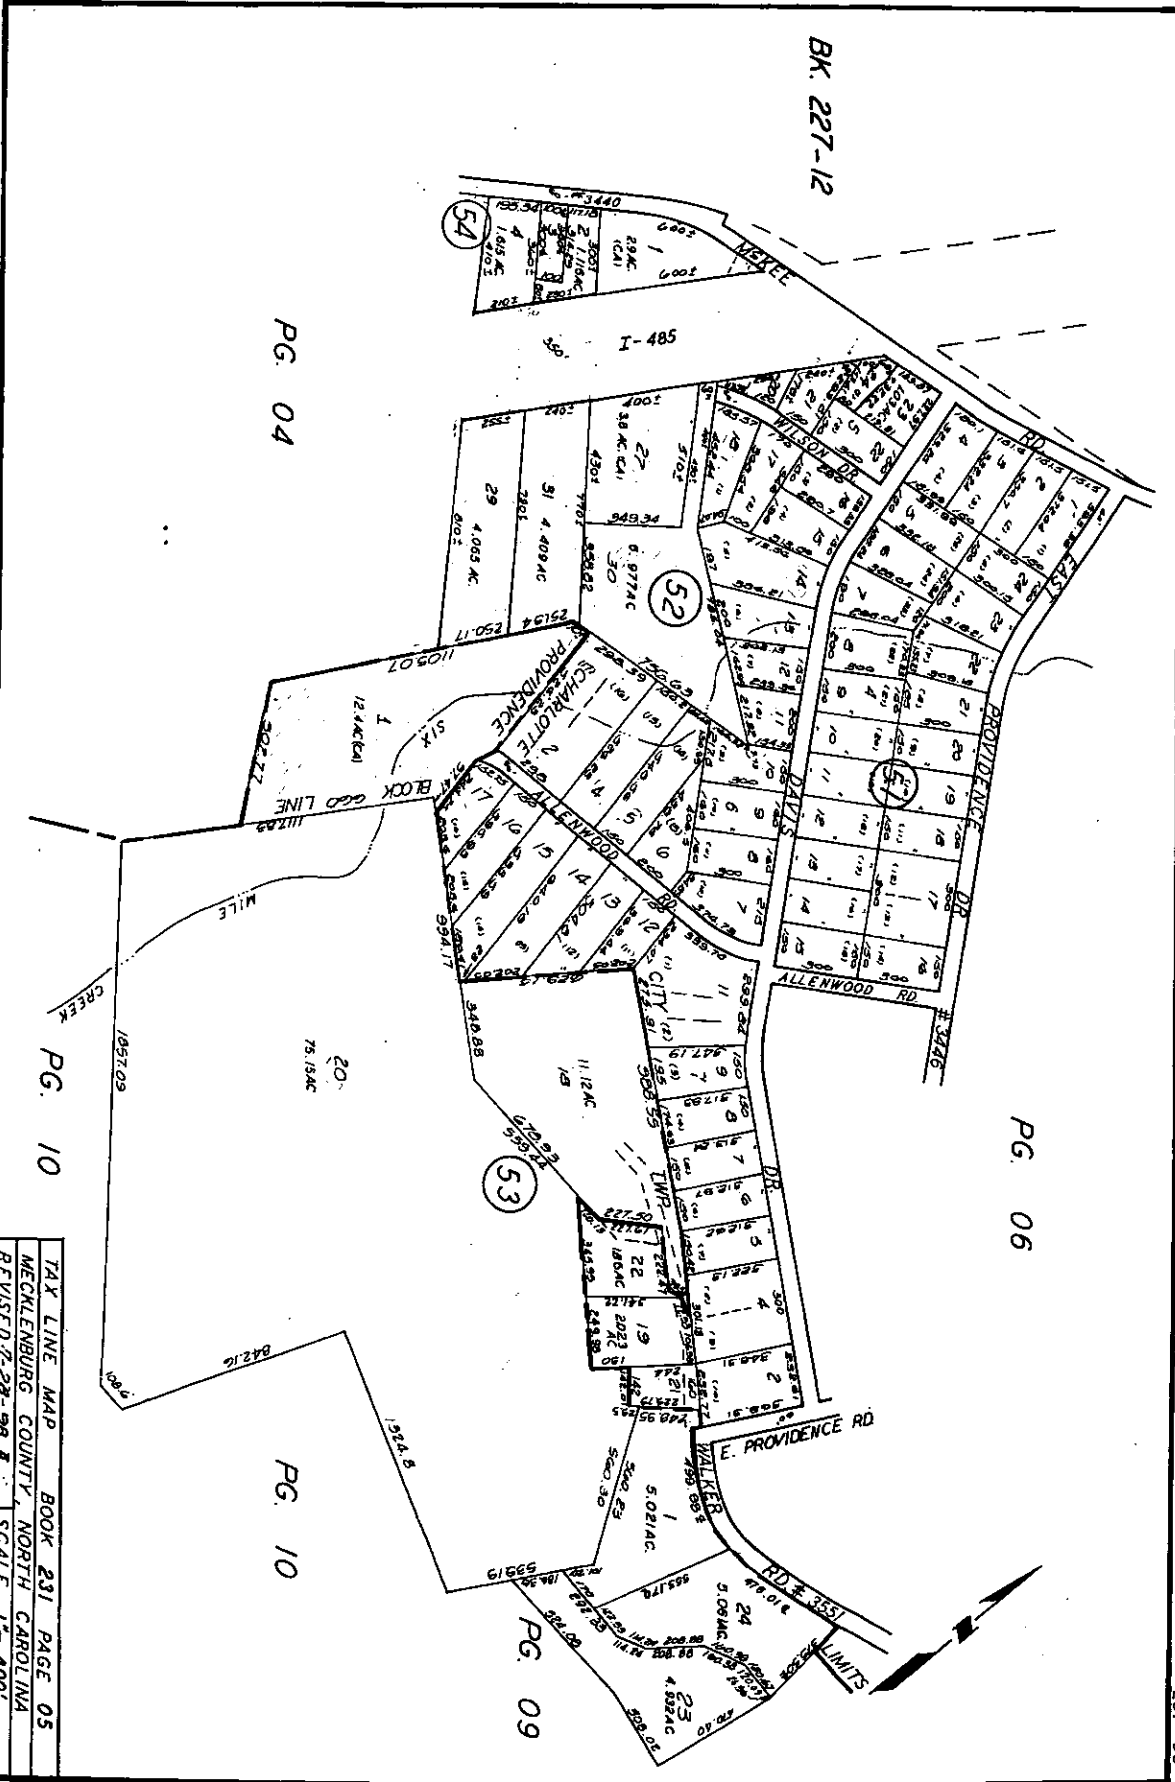

BK. 227-12

PG. 04

FOR TAX PURPOSES ONLY

PG. 10

PG. 06

PG. 10

PG. 09

TAX LINE MAP	BOOK 231	PAGE 05
MECKLENBURG COUNTY, NORTH CAROLINA		
REVISED 7-28-99 A SCALE 1" = 400'		

231-05