



Example of Projected Canopy Type

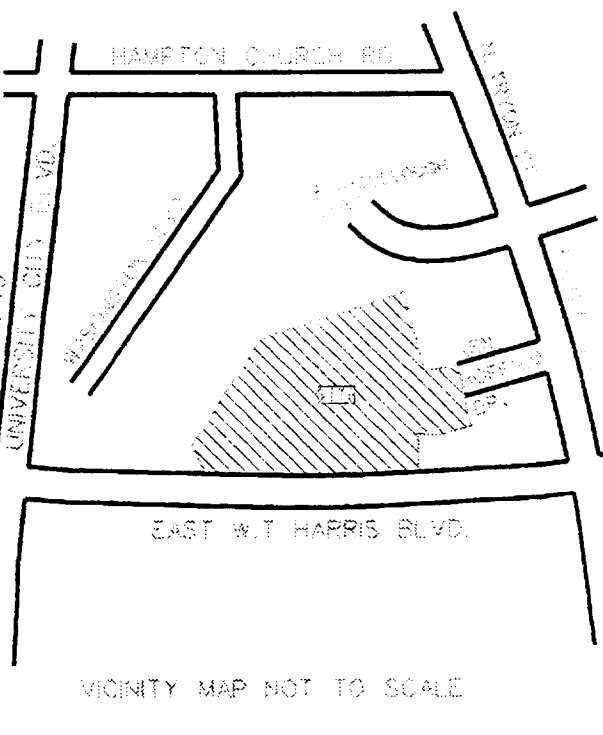

Example of Projected Canopy Type

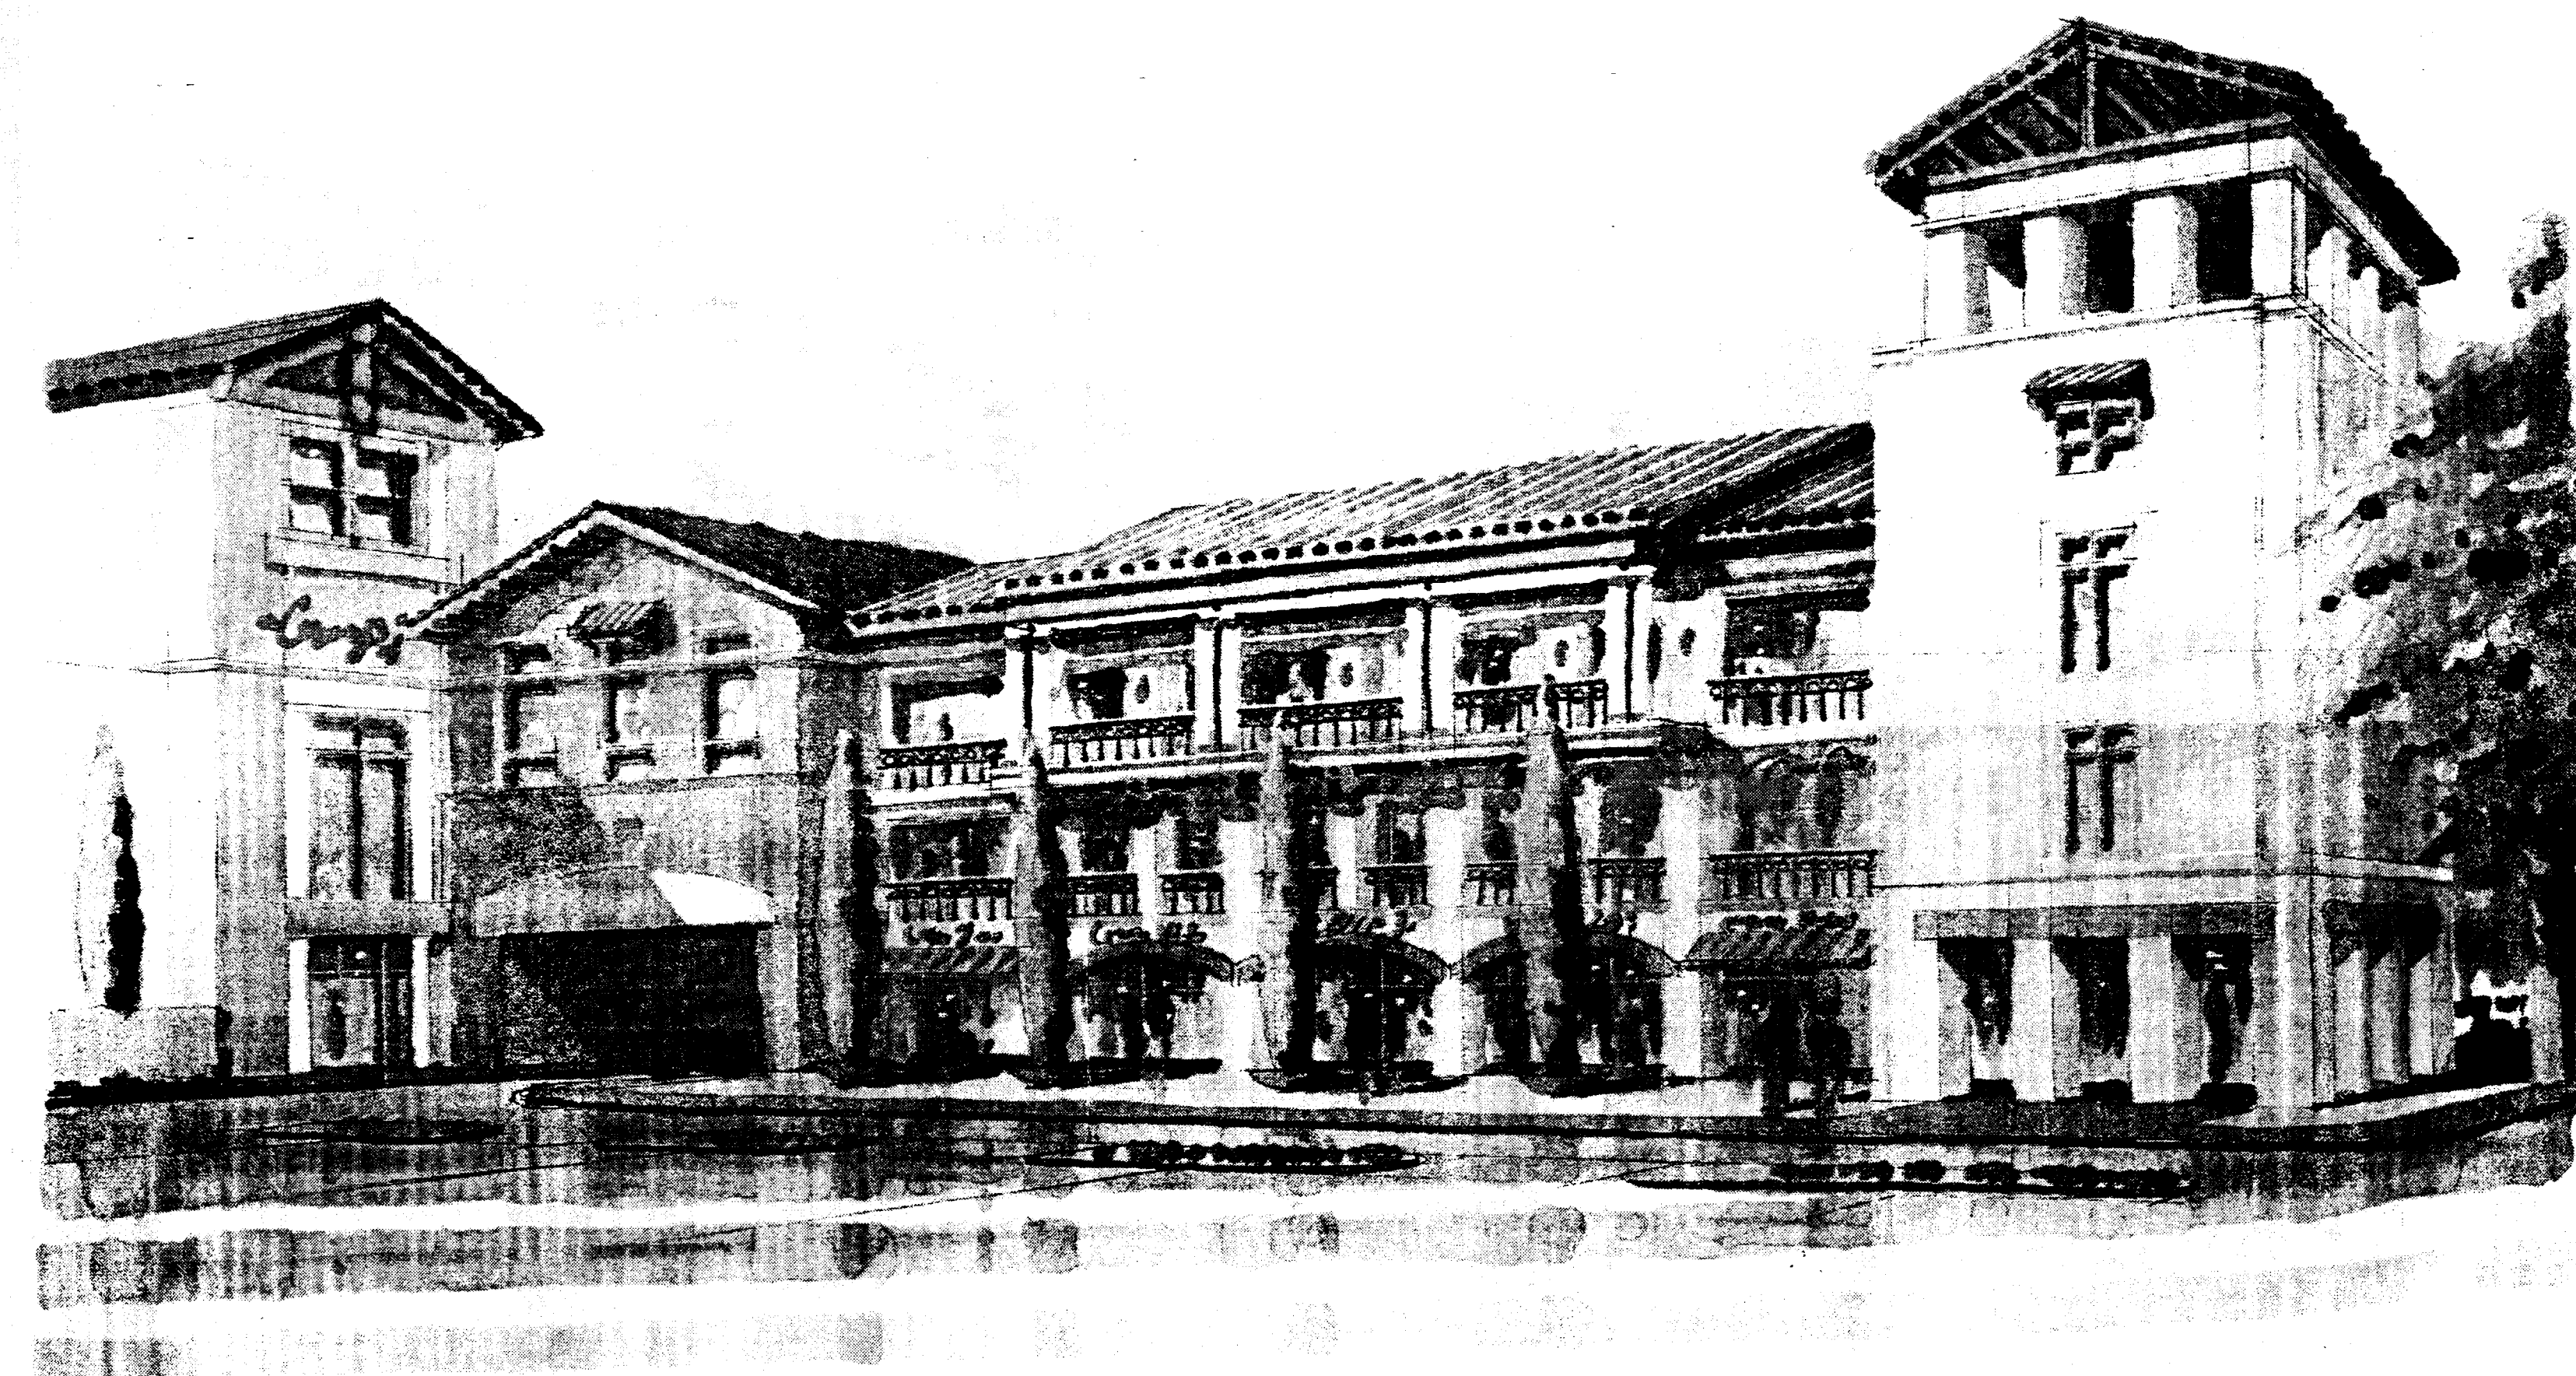

**PROMENADE
 VILLAGE
 PHASE II**

**THE GHAZI
 COMPANY**

| | |
|-----------------|-------------|
| Project Number: | 0101121 |
| Created By: | |
| Issue Date: | 21 MAY 2001 |
| Revisions: | 23 MAY 2001 |
| | 22 JUN 2001 |
| | 12 NOV 2004 |
| | 14 FEB 2005 |

This document is the property of Doctor Moran Robinson Architecture, PLLC and is not to be reproduced or copied in whole or in part. It is not to be used on any other project and is to be returned, upon request.
 © Copyright 2004 Doctor Moran Robinson Architecture, PLLC

**MUDD-O SITE PLAN
 AMENDMENT**

**CONCEPTUAL
 IMAGERY
 RZ-3**
 SHEET NUMBER

