


Copyright © 2004  
 CIVILTEK ASSOCIATES, P.A.  
 All rights reserved. Reproduction or use  
 of the content of this document, or  
 portions or elements to this document,  
 in whole or in part, without written con-  
 sent of CIVILTEK ASSOCIATES, P.A., is  
 prohibited.

**Conditional Site Plan Rezoning Petition**  
 for  
**PERFORMANCE ROAD, LP**  
 Paw Creek Township,  
 Mecklenburg County, North Carolina

For Public Hearing - Petition Number 2005-054




Revisions:  
 3.18.05  
 2.1  
 REVISIONS CONDITIONAL NOTES

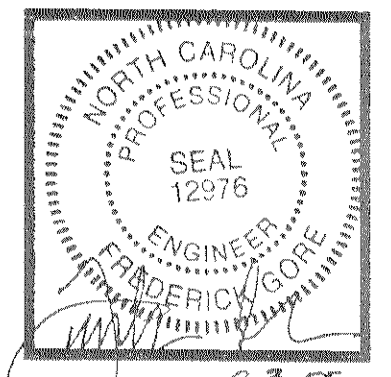

Drawn by:  
 MBG  
 Approved by:  
 F.I.G.  
 Date:  
 02/03/2005  
 Job name:  
 Performance

Scale:  
 1" = 100' (H)  
 (V)

Sheet No.  
 1 of 1

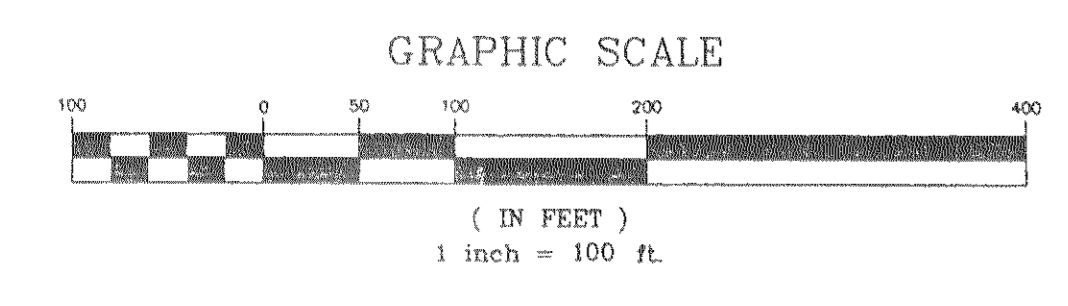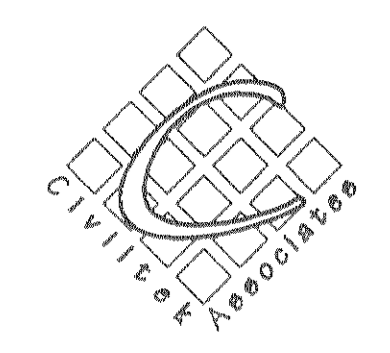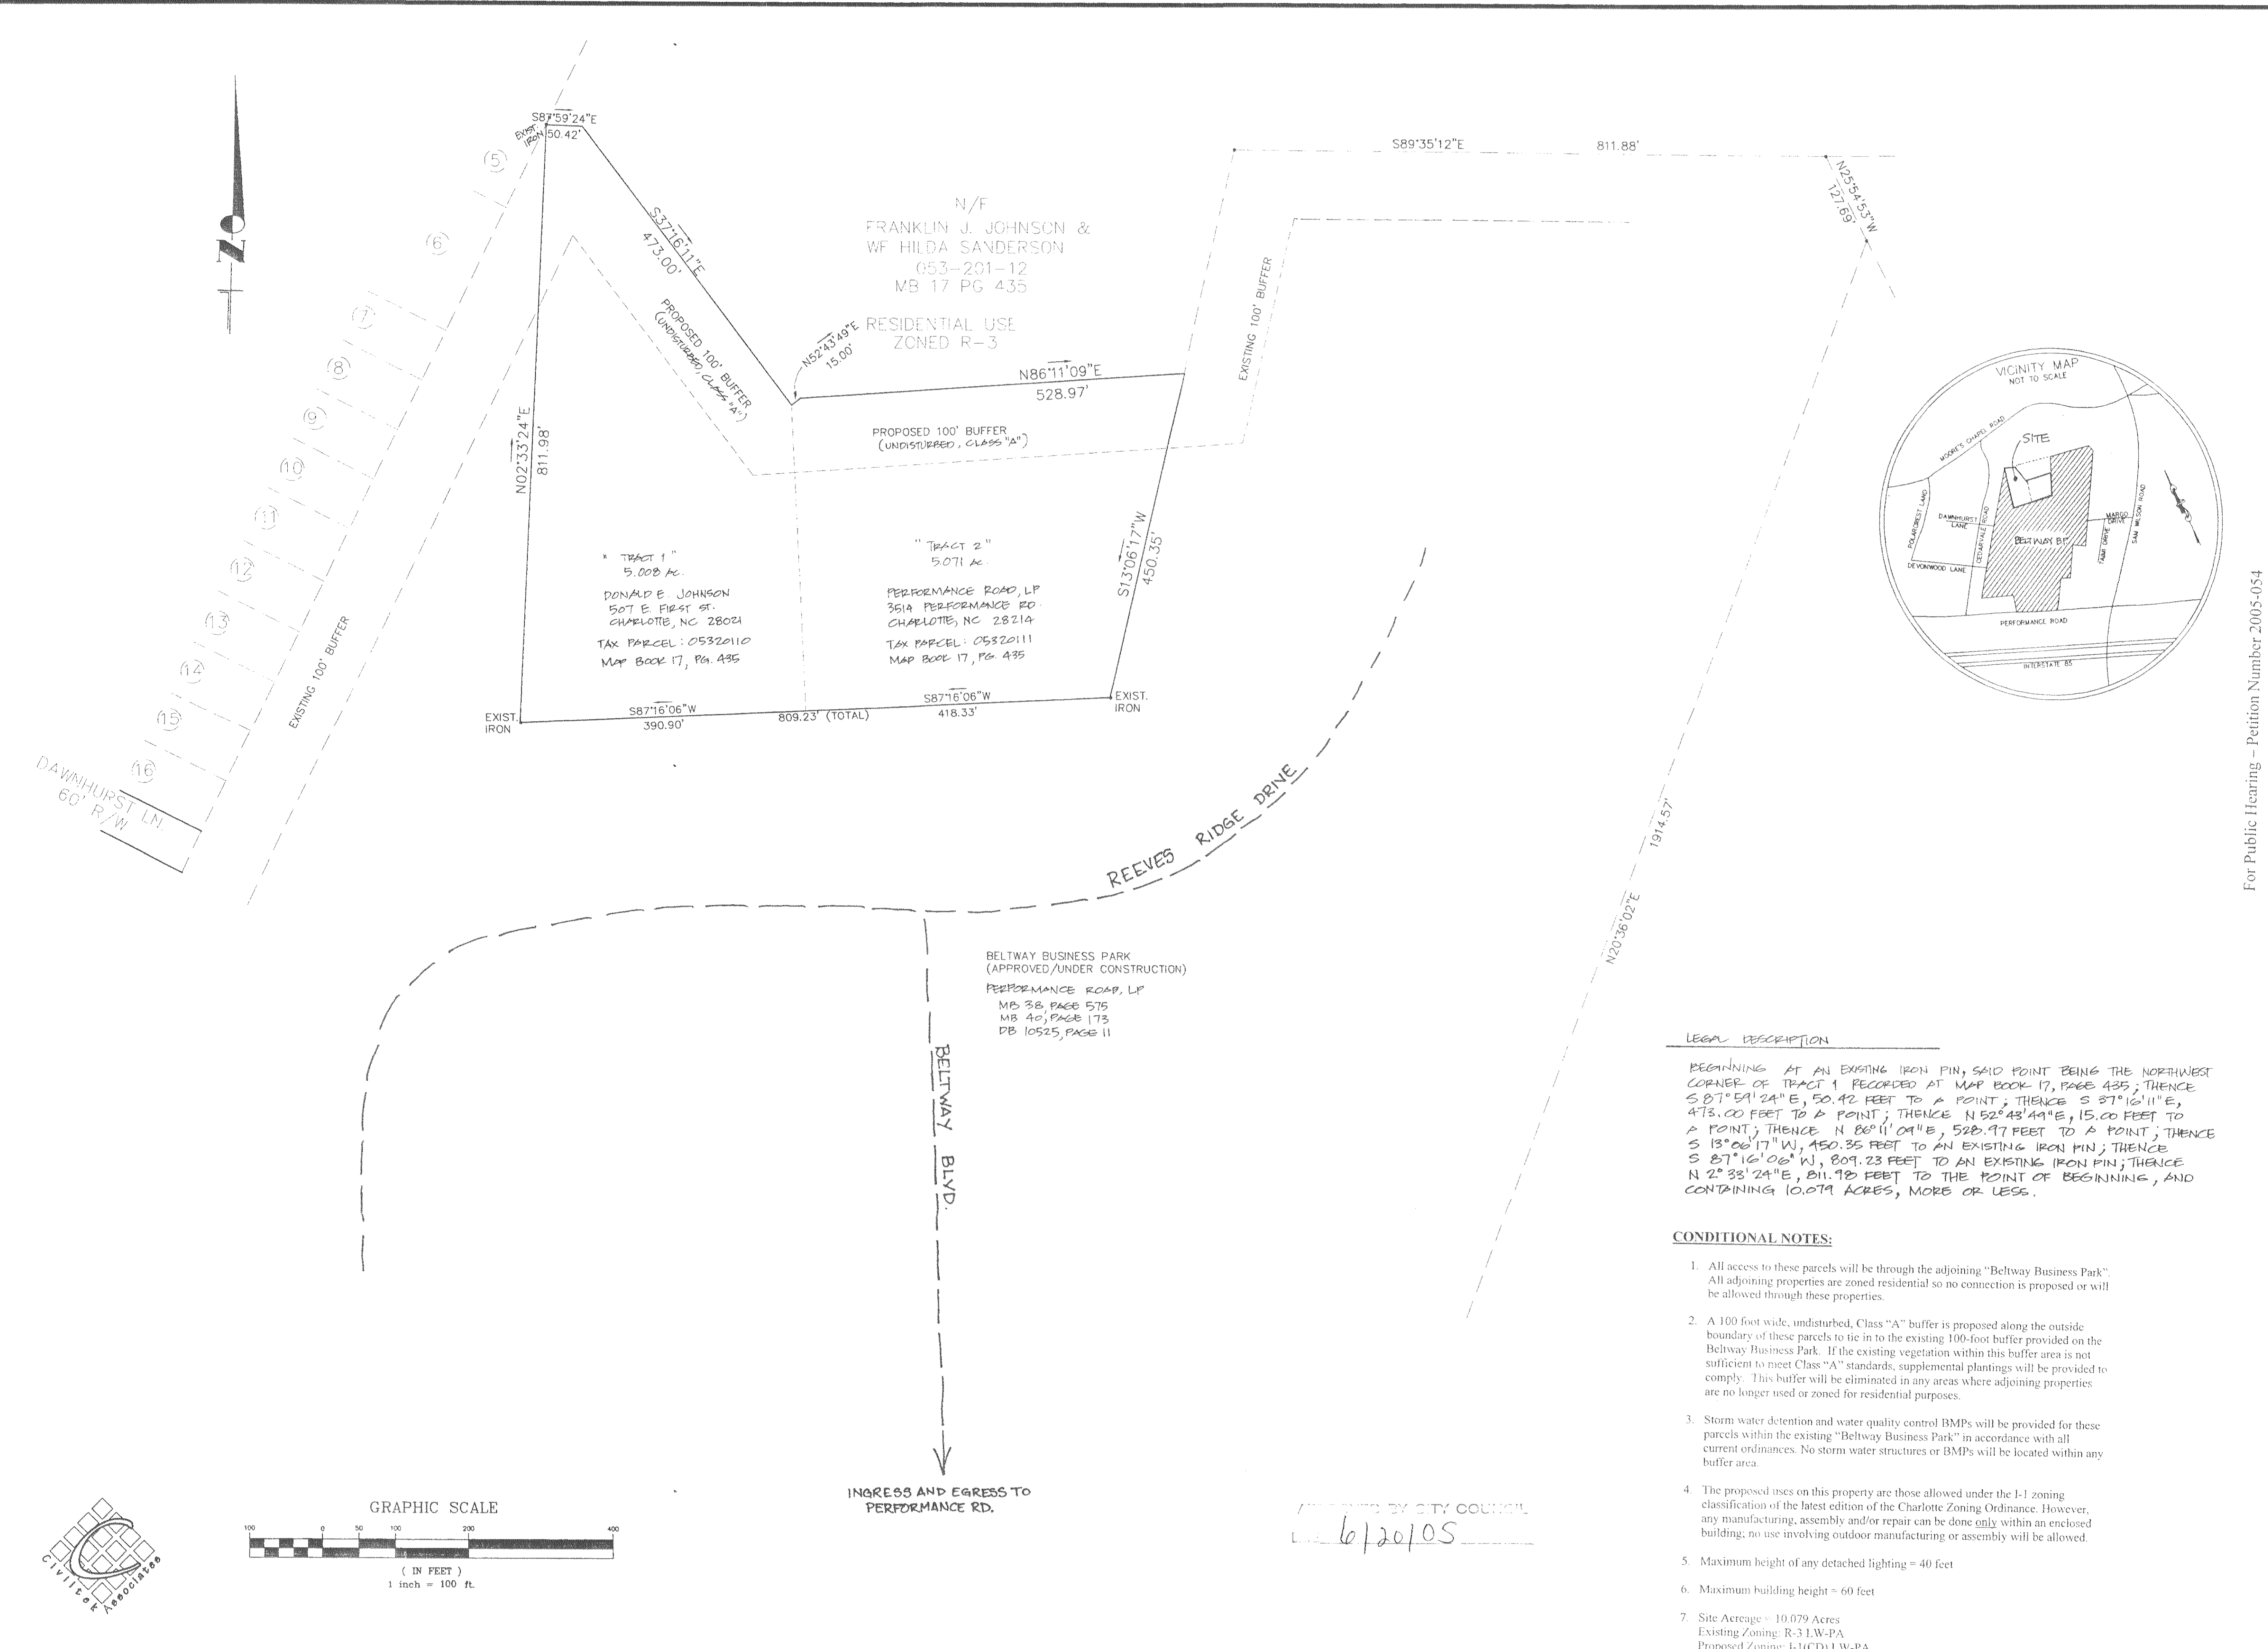

APPROVED BY CITY COUNCIL  
 2/6/2005