



KEY PLAN
SCALE: N.T.S.

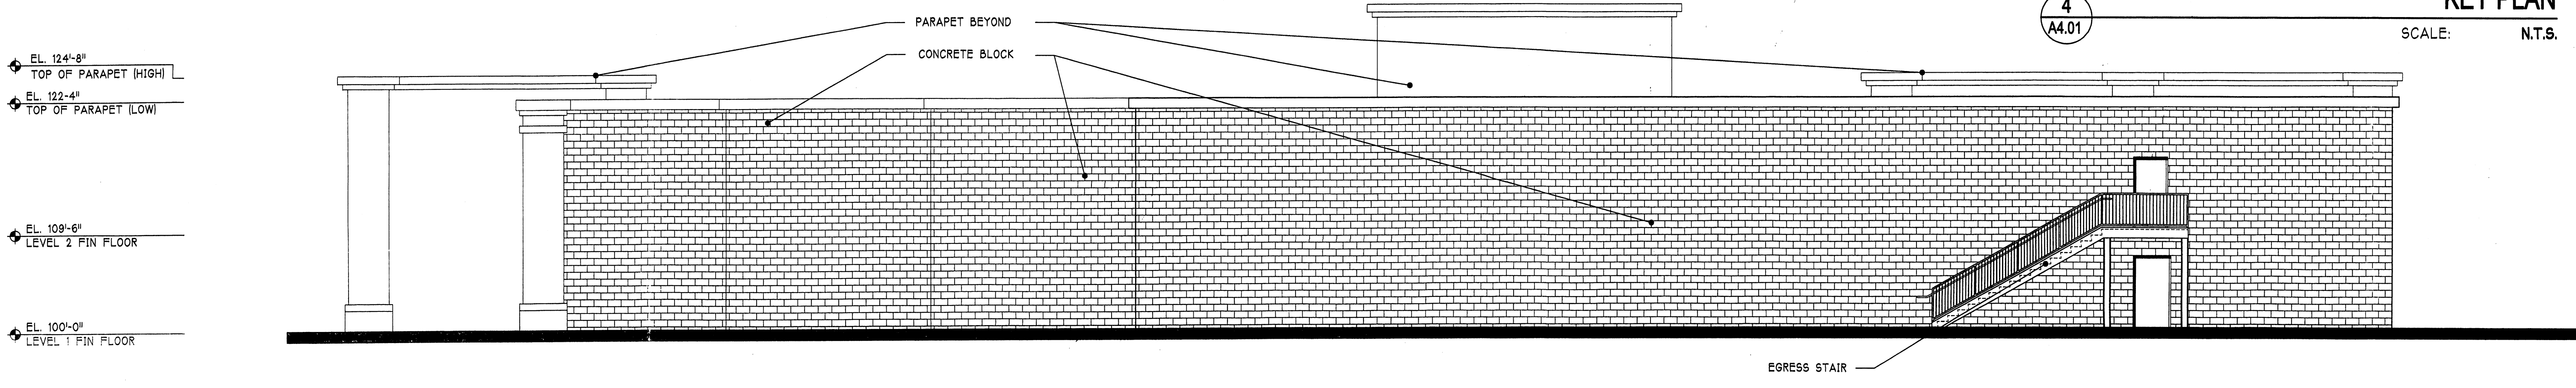

REAR ELEVATION
SCALE: 1/8" = 1'-0"

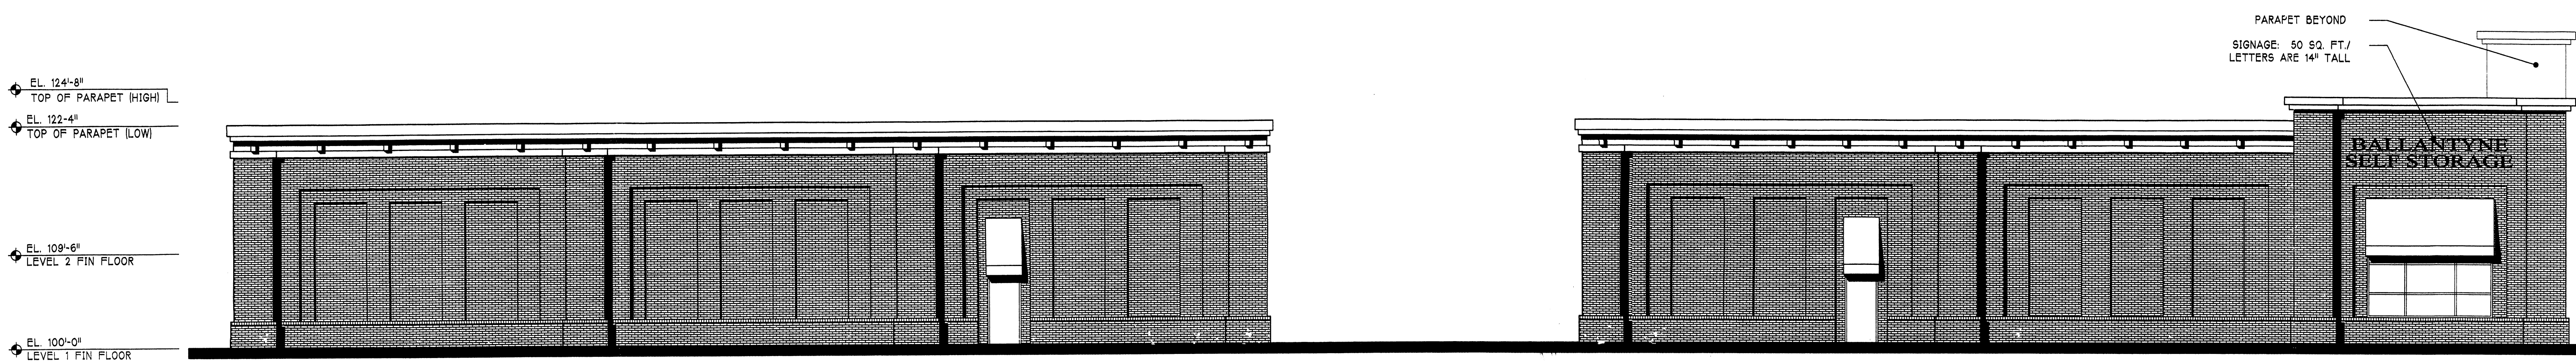

SIDE ELEVATION
SCALE: 1/8" = 1'-0"



FRONT ELEVATION
SCALE: 1/8" = 1'-0"

EL. 124'-8"
TOP OF PARAPET (HIGH)
EL. 122'-4"
TOP OF PARAPET (LOW)
EL. 109'-6"
LEVEL 2 FIN FLOOR
EL. 100'-0"
LEVEL 1 FIN FLOOR

EL. 124'-8"
TOP OF PARAPET (HIGH)
EL. 122'-4"
TOP OF PARAPET (LOW)
EL. 109'-6"
LEVEL 2 FIN FLOOR
EL. 100'-0"
LEVEL 1 FIN FLOOR

EL. 124'-8"
TOP OF PARAPET (HIGH)
EL. 122'-4"
TOP OF PARAPET (LOW)
EL. 109'-6"
LEVEL 2 FIN FLOOR
EL. 100'-0"
LEVEL 1 FIN FLOOR

GENERAL NOTE
 ANY CHANGES TO SIGNAGE TO CONFORM
 TO CITY OF CHARLOTTE SIGNAGE REGULATIONS

HUNTER'S
storage

APPROVED BY
CITY COUNCIL
SEP 18 2006

Charlotte, north carolina

PROJECT 06KPM310
 DATE October 2006
 DRAWN -
 PATH -
 copyright © BB+M ARCHITECTURE, PLLC
 2006

NOT FOR CONSTRUCTION

ELEVATIONS