



* 0 0 B R E A K 0 0 *



ADVANCED
IMAGING
SYSTEMS

www.aisimc.com

An Information
Management Company

City of Charlotte – Planning Dept. Scanning Rezoning Files

Petition # _____

Document type:


- Applications
- Correspondence
- Department Comments
- Land Use Consistency
 - Mail Info
 - Mapping
 - Other
- Site Plans



* 0 0 B R E A K 0 0 *

THIS SURVEY IS CERTIFIED ONLY W. Vernon and Maggie Simpson:
 STATE OF NORTH CAROLINA, Mecklenburg County
 I, ANDREW G. ZOUTEWELLE, do hereby certify that this map was drawn
 from an actual field survey performed under my supervision; that the
 precision is 1:15,000; that the angular precision is less than 7.5
 seconds per angle; that this map is not intended to meet GS 47-30
 recording requirements.

Andrew G. Zoutewelle 8-21-2008
 Andrew G. Zoutewelle, P.L.S. L-3098 Date

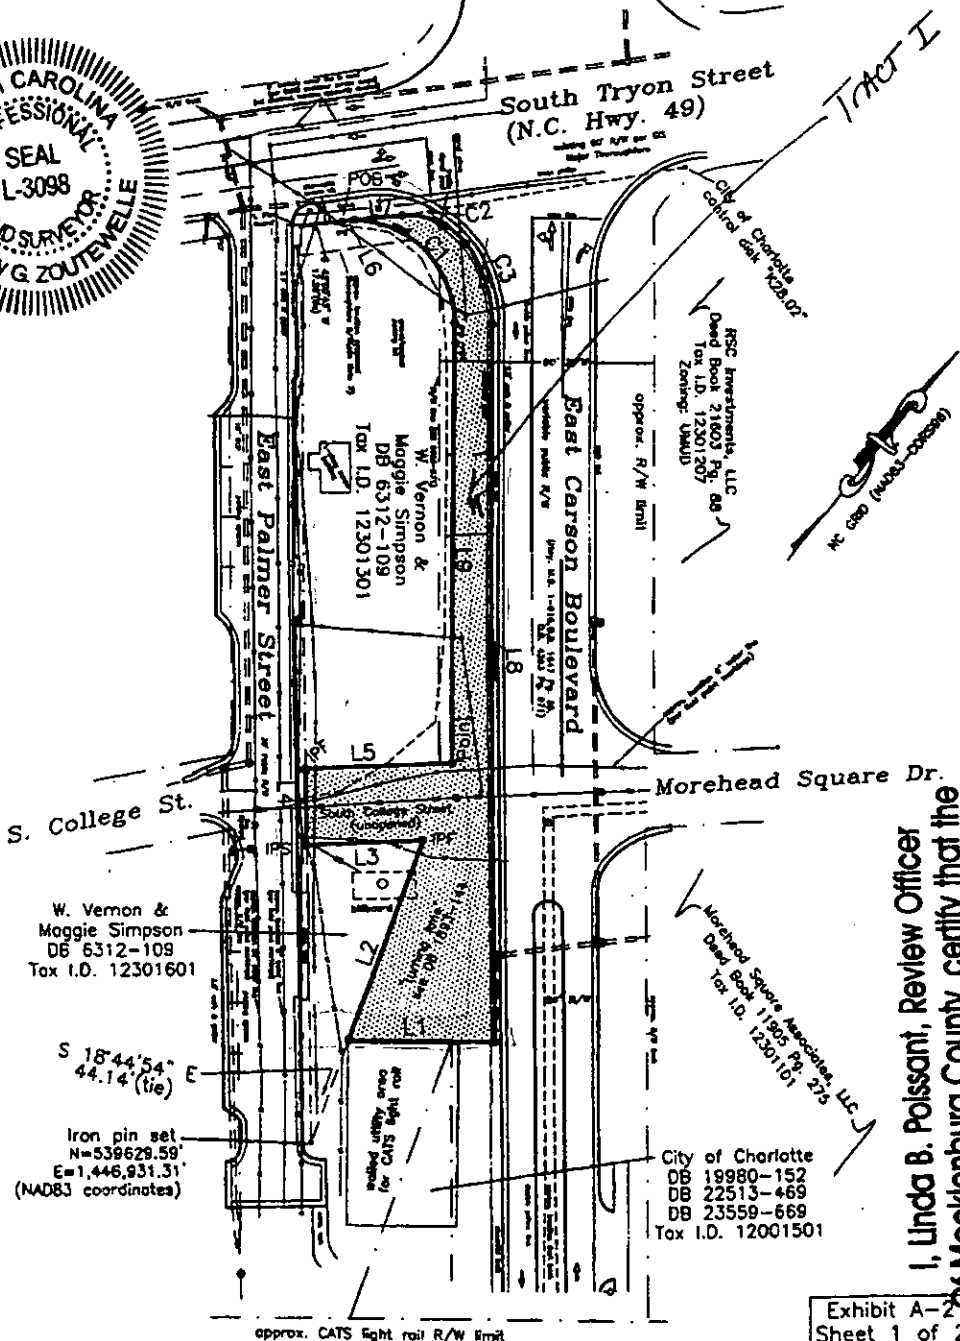

Drawn By: City of Charlotte
 Return to: City of Charlotte-Box

I, Linda B. Poissant, Review Officer
 of Mecklenburg County, certify that the
 map or plat to which this certificate is
 affixed meets all statutory requirements

Linda B. Poissant 12/12/08
 Review Officer Date

Exhibit A-2
 Sheet 1 of 2

Copyright 2008
 ABANDONMENT SURVEY
East Carson Boulevard
 CHARLOTTE, MECKLENBURG COUNTY, N.C.
 W. Vernon & Maggie Simpson (owners)
 Scale 1" = 60' August 13, 2008
 ANDREW G. ZOUTEWELLE N.C. PLS L-3098
 1418 East 5th Street Charlotte, NC 28204
 Telephone 704-372-9444 Fax 704-372-9555

