


APPROVED BY
CITY COUNCIL

OCT 19 2018

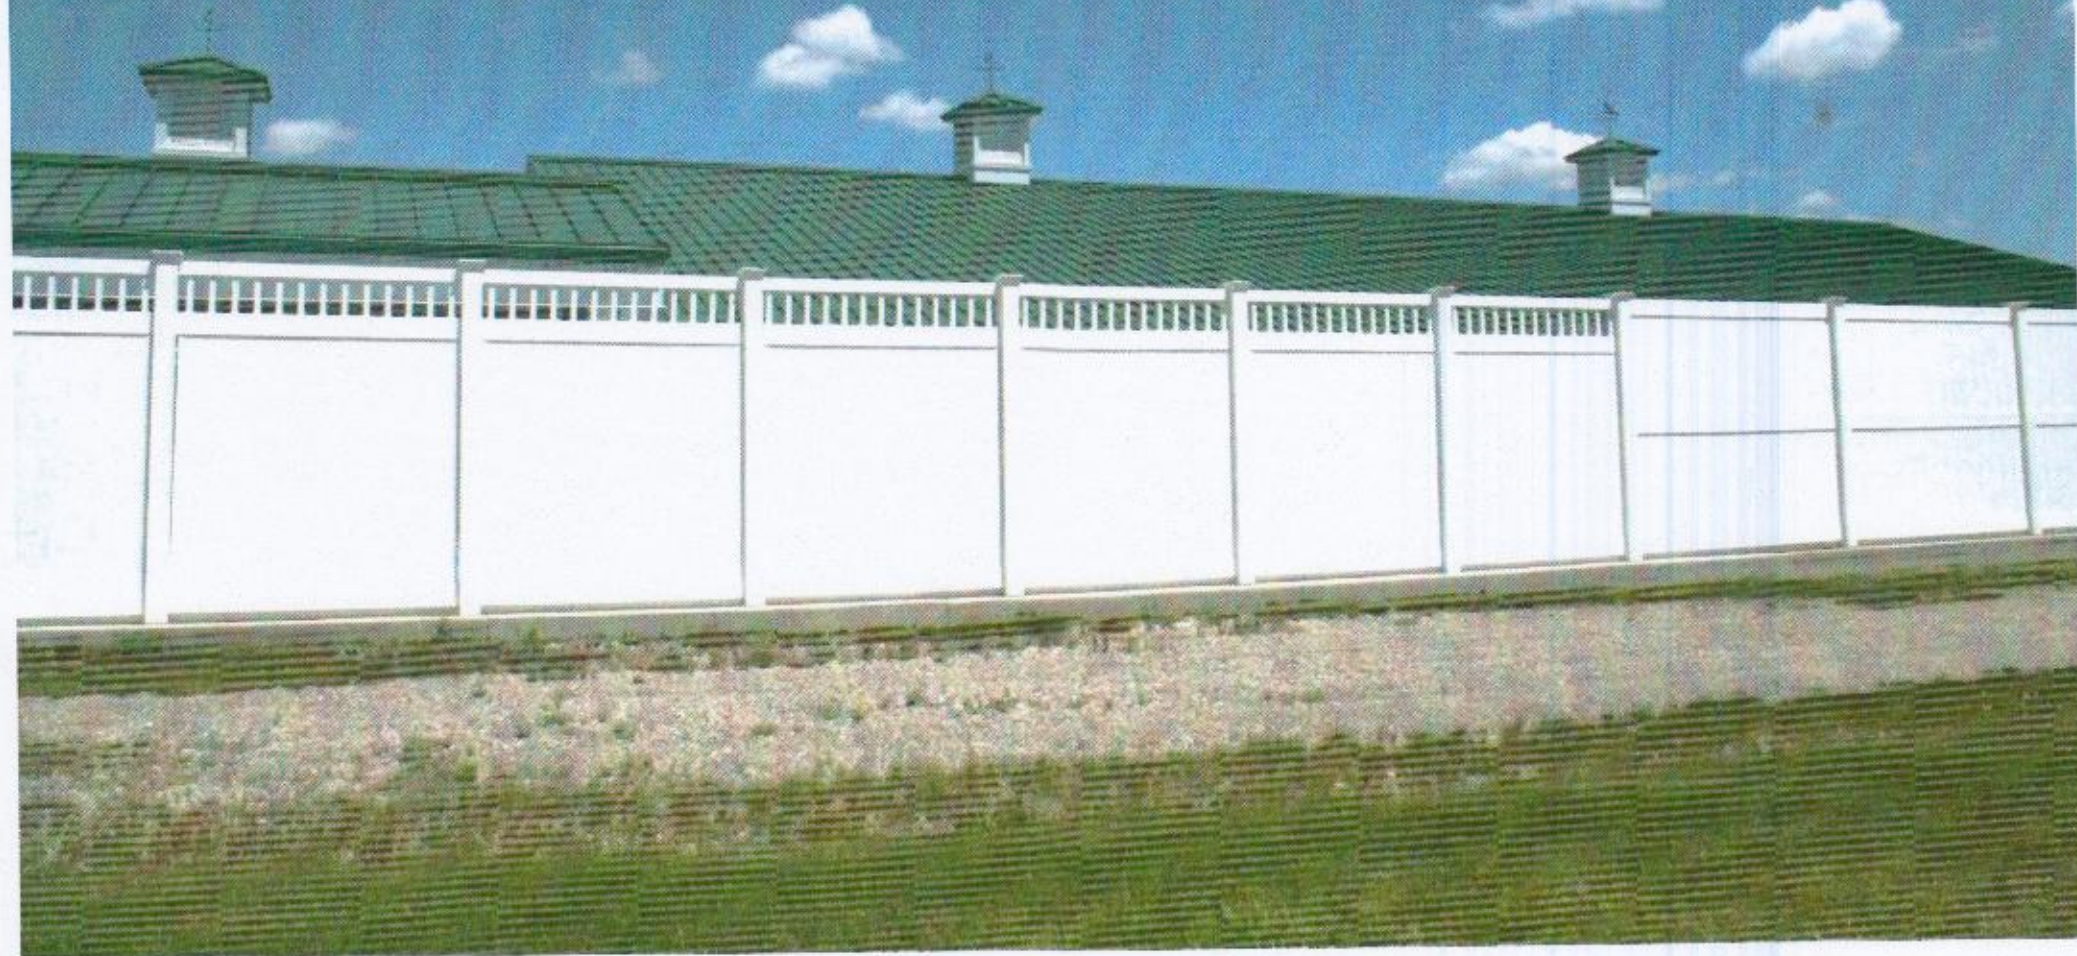


**APPROVED BY
CITY COUNCIL**

OCT 19 2015





APPROVED BY
CITY COUNCIL

OCT 19 2015

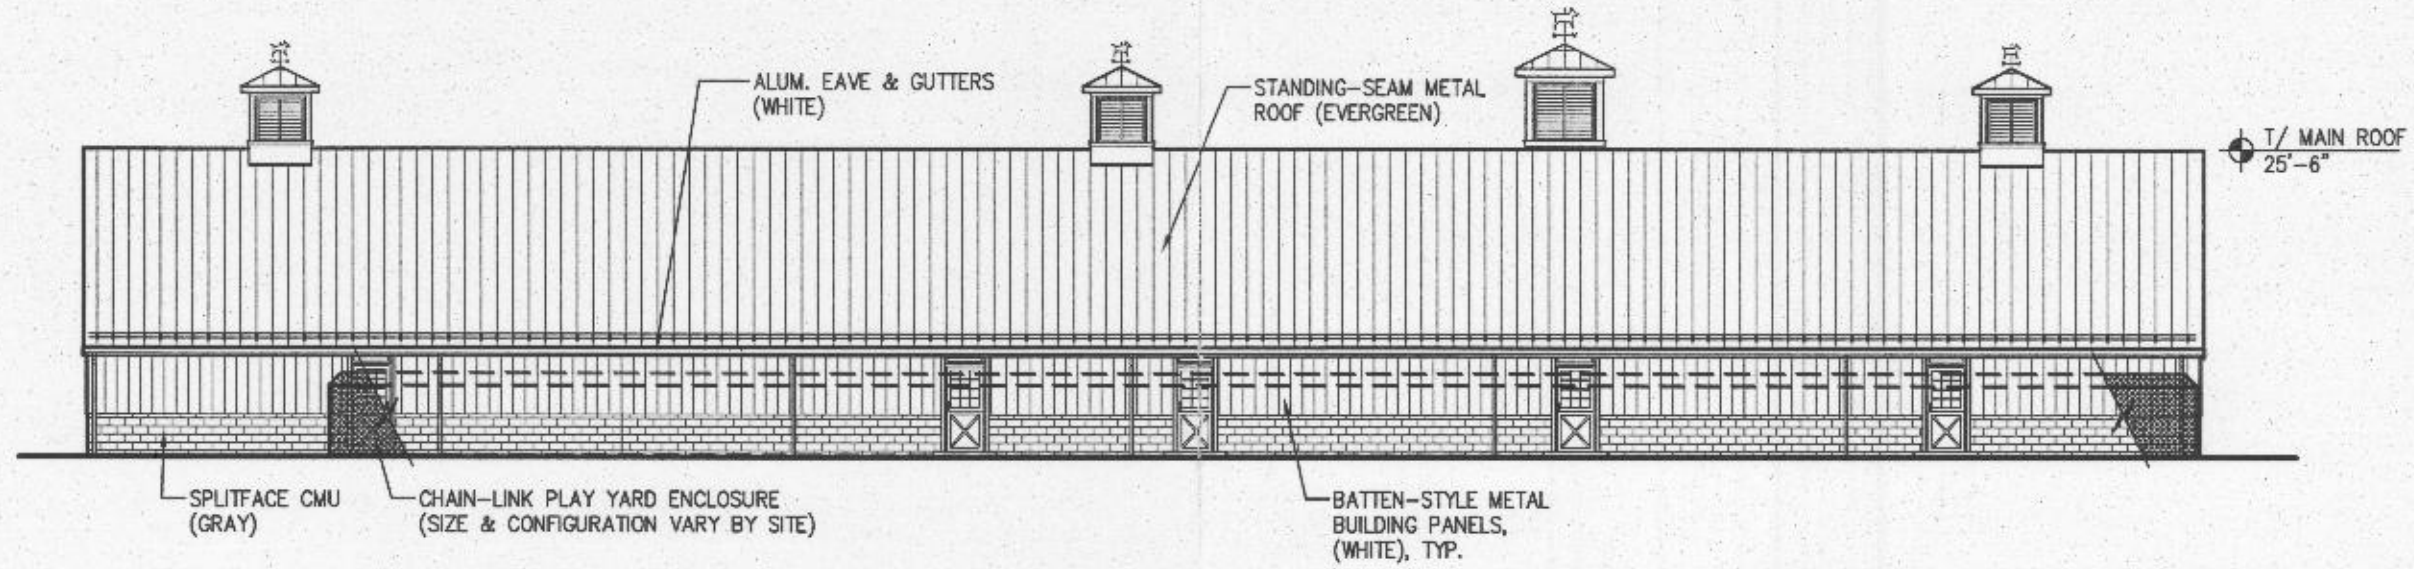


REAR ELEVATION

1/16" = 1'-0"

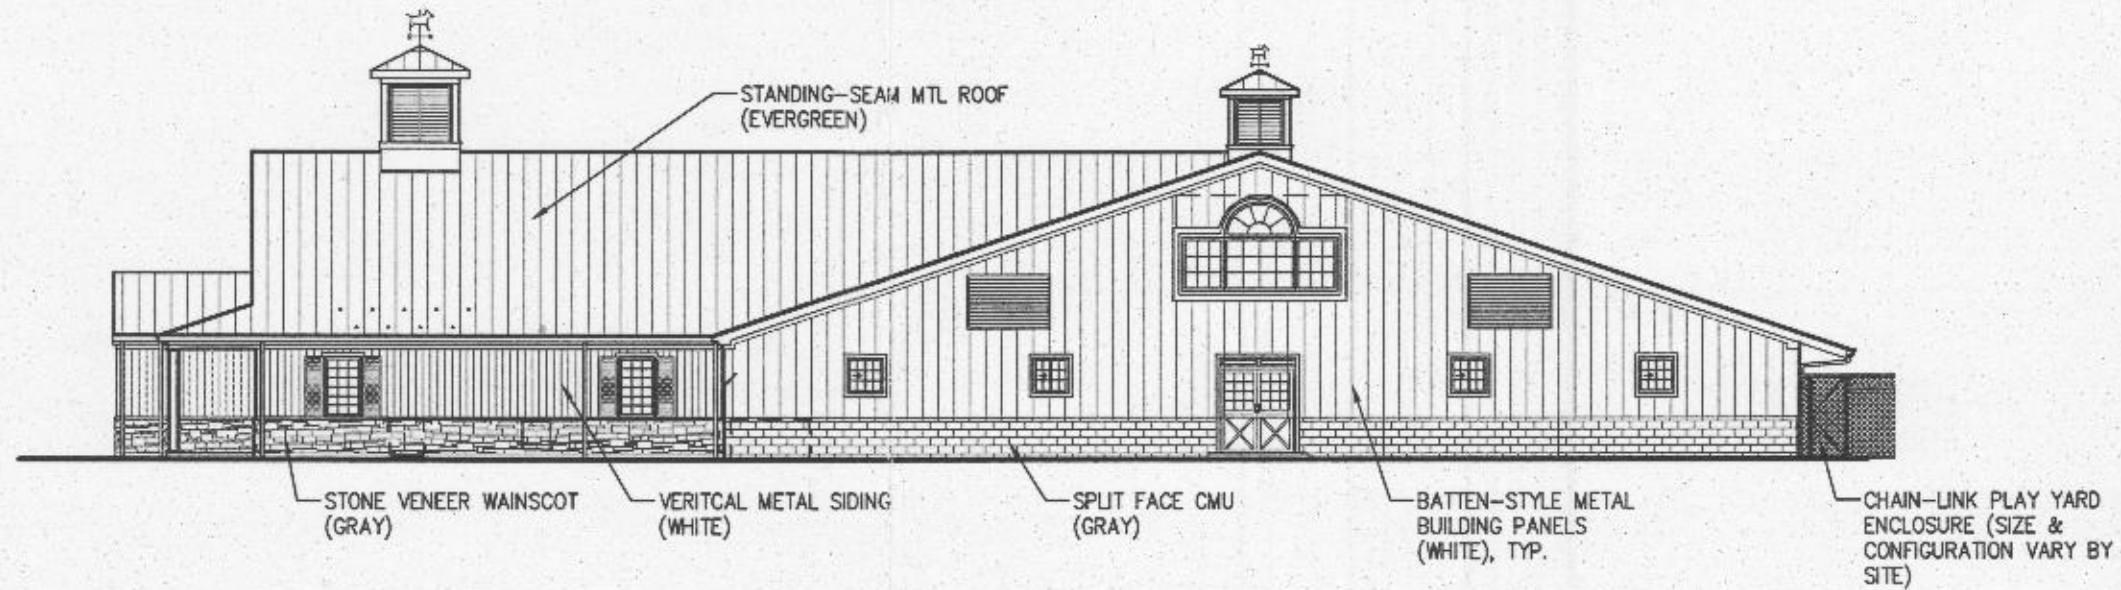 

RIGHT ELEVATION

1/16" = 1'-0"

 

TILSLEY

AND ASSOCIATES
ARCHITECTS

TELEPHONE 913.861.4300 FACSIMILE 913.861.7798
1142 SOUTH GROSSERY ST. OMAHA, NE 68102
WWW.TILSLEYARCHITECTS.COM

PROTOTYPE - T PLAN
PetSuites of America

SEAL

NO.	ISSUE DESCRIPTION	DATE
1	TRANSMIT	04-27-12

Sheet Title
PROTOTYPE - T
EXTERIOR ELEVATIONS
Scale For Permit Size

Scale Drawn By

0000 P&A PROTO-T

This is a preliminary design of TILSLEY & ASSOCIATES ARCHITECTS, INC. The design, details and information relating thereto is not to be used, disseminated, or reproduced in whole or in part without the written consent of TILSLEY & ASSOCIATES ARCHITECTS, INC.

