


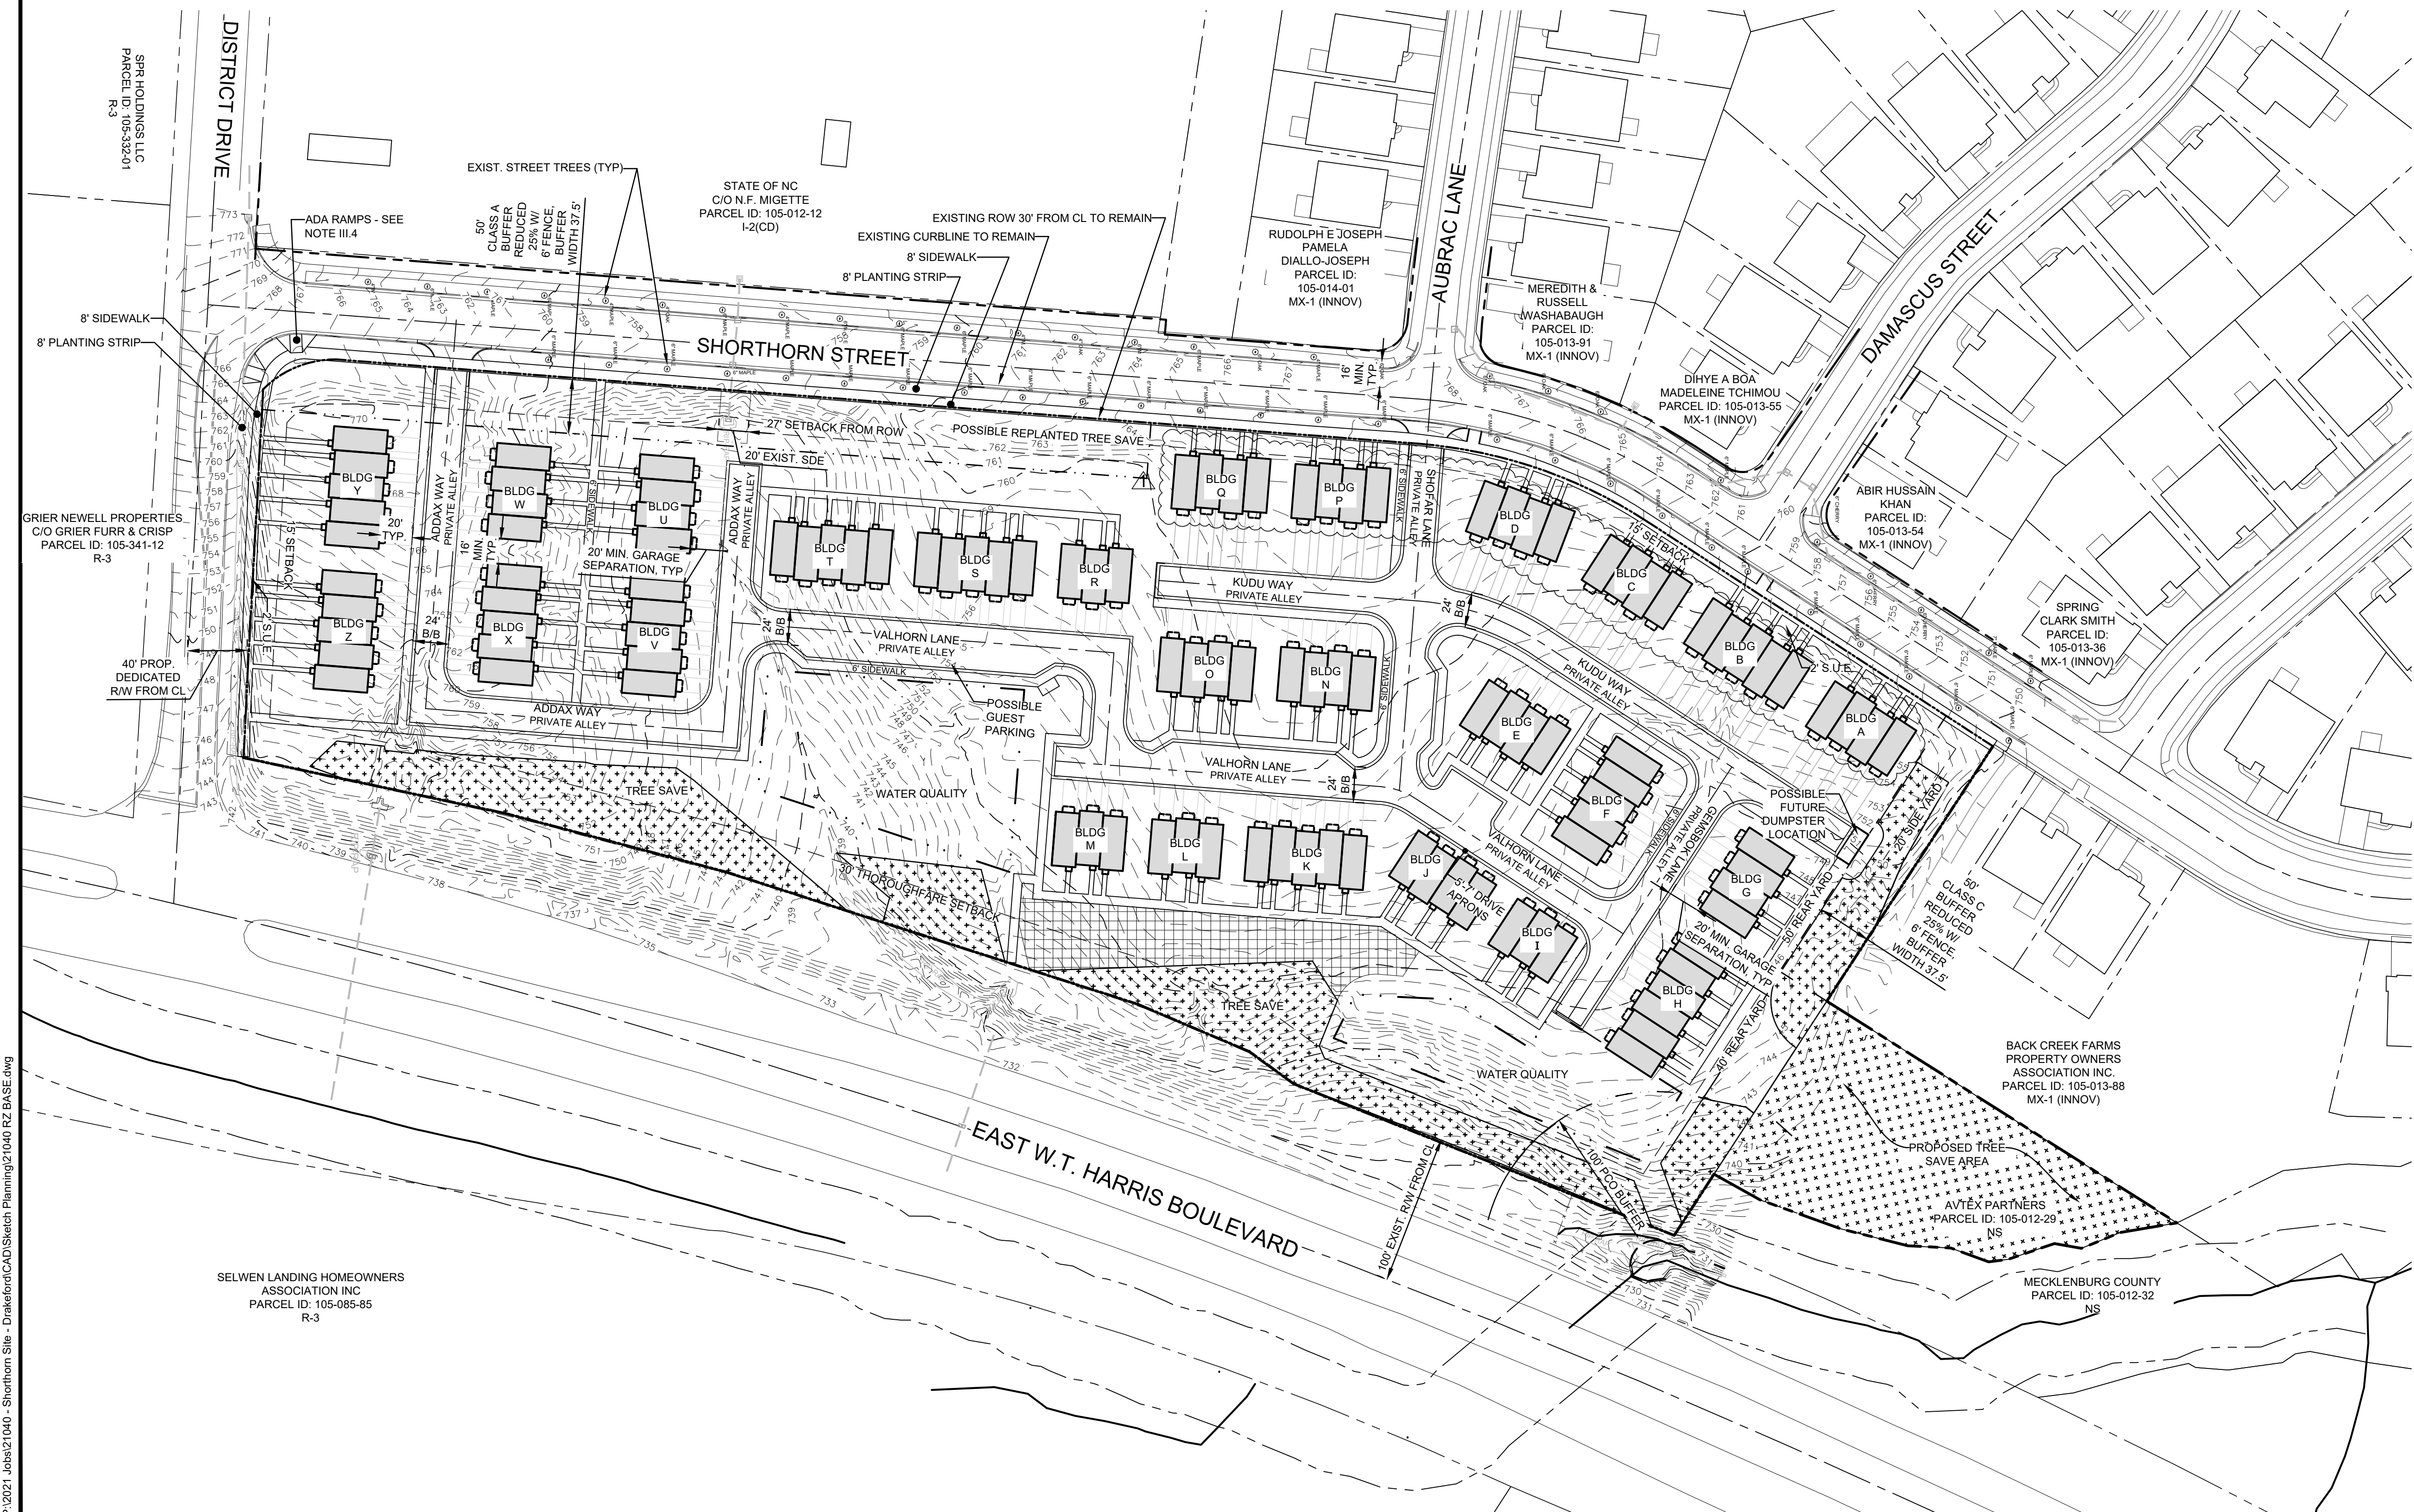

LEGEND:

ROAD CENTERLINE: ---

EXISTING CURBING: ———

EXISTING BUILDINGS: [Symbol]


EXISTING LOT LINE: - - - - -

CONTOUR LINE: ~ ~ ~ ~ ~

EXISTING FENCE: [Symbol]

TREE SAVE AREA: [Symbol]

This Plan Is A Preliminary Design. NOT Released For Construction.

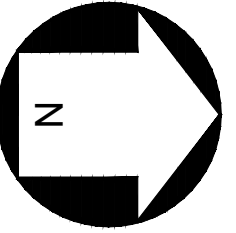

0 60 120 240

SCALE: 1"=60'

REVISIONS:

No.	Date	By	Description
1	8/8/24	JKP	REVISIONS PER STAFF & NEIGHBOR COMMENTS

P:\2021 Jobs\21040 - Shorthorn Site - Drakeford\CAD\Sketch Planning\21040 RZ BASE.dwg

SHORTHORN SITE

CHARLOTTE, NC

THE DRAKEFORD COMPANY

REZONING

SITE PLAN

RZP-2024-071

CORPORATE CERTIFICATIONS
NC PE: C-2930 NC LA: C-253
SC ENG: NO.3599 SC LA: NO.211

Project Manager: MDL

Drawn By: ADD

Checked By: MDL

Date: 05/22/2024

Project Number: 21040

Sheet Number:

RZ-2