

EXISTING CONDITIONS AND TECHNICAL DATA SHEET


CORPORATE CERTIFICATIONS
NC PE : C-2930 NC LA : C-253
SC ENG : NO. 3599 SC LA : NO. 211

ADD

MDL

5/30/24

SHEET # 01 OF 02

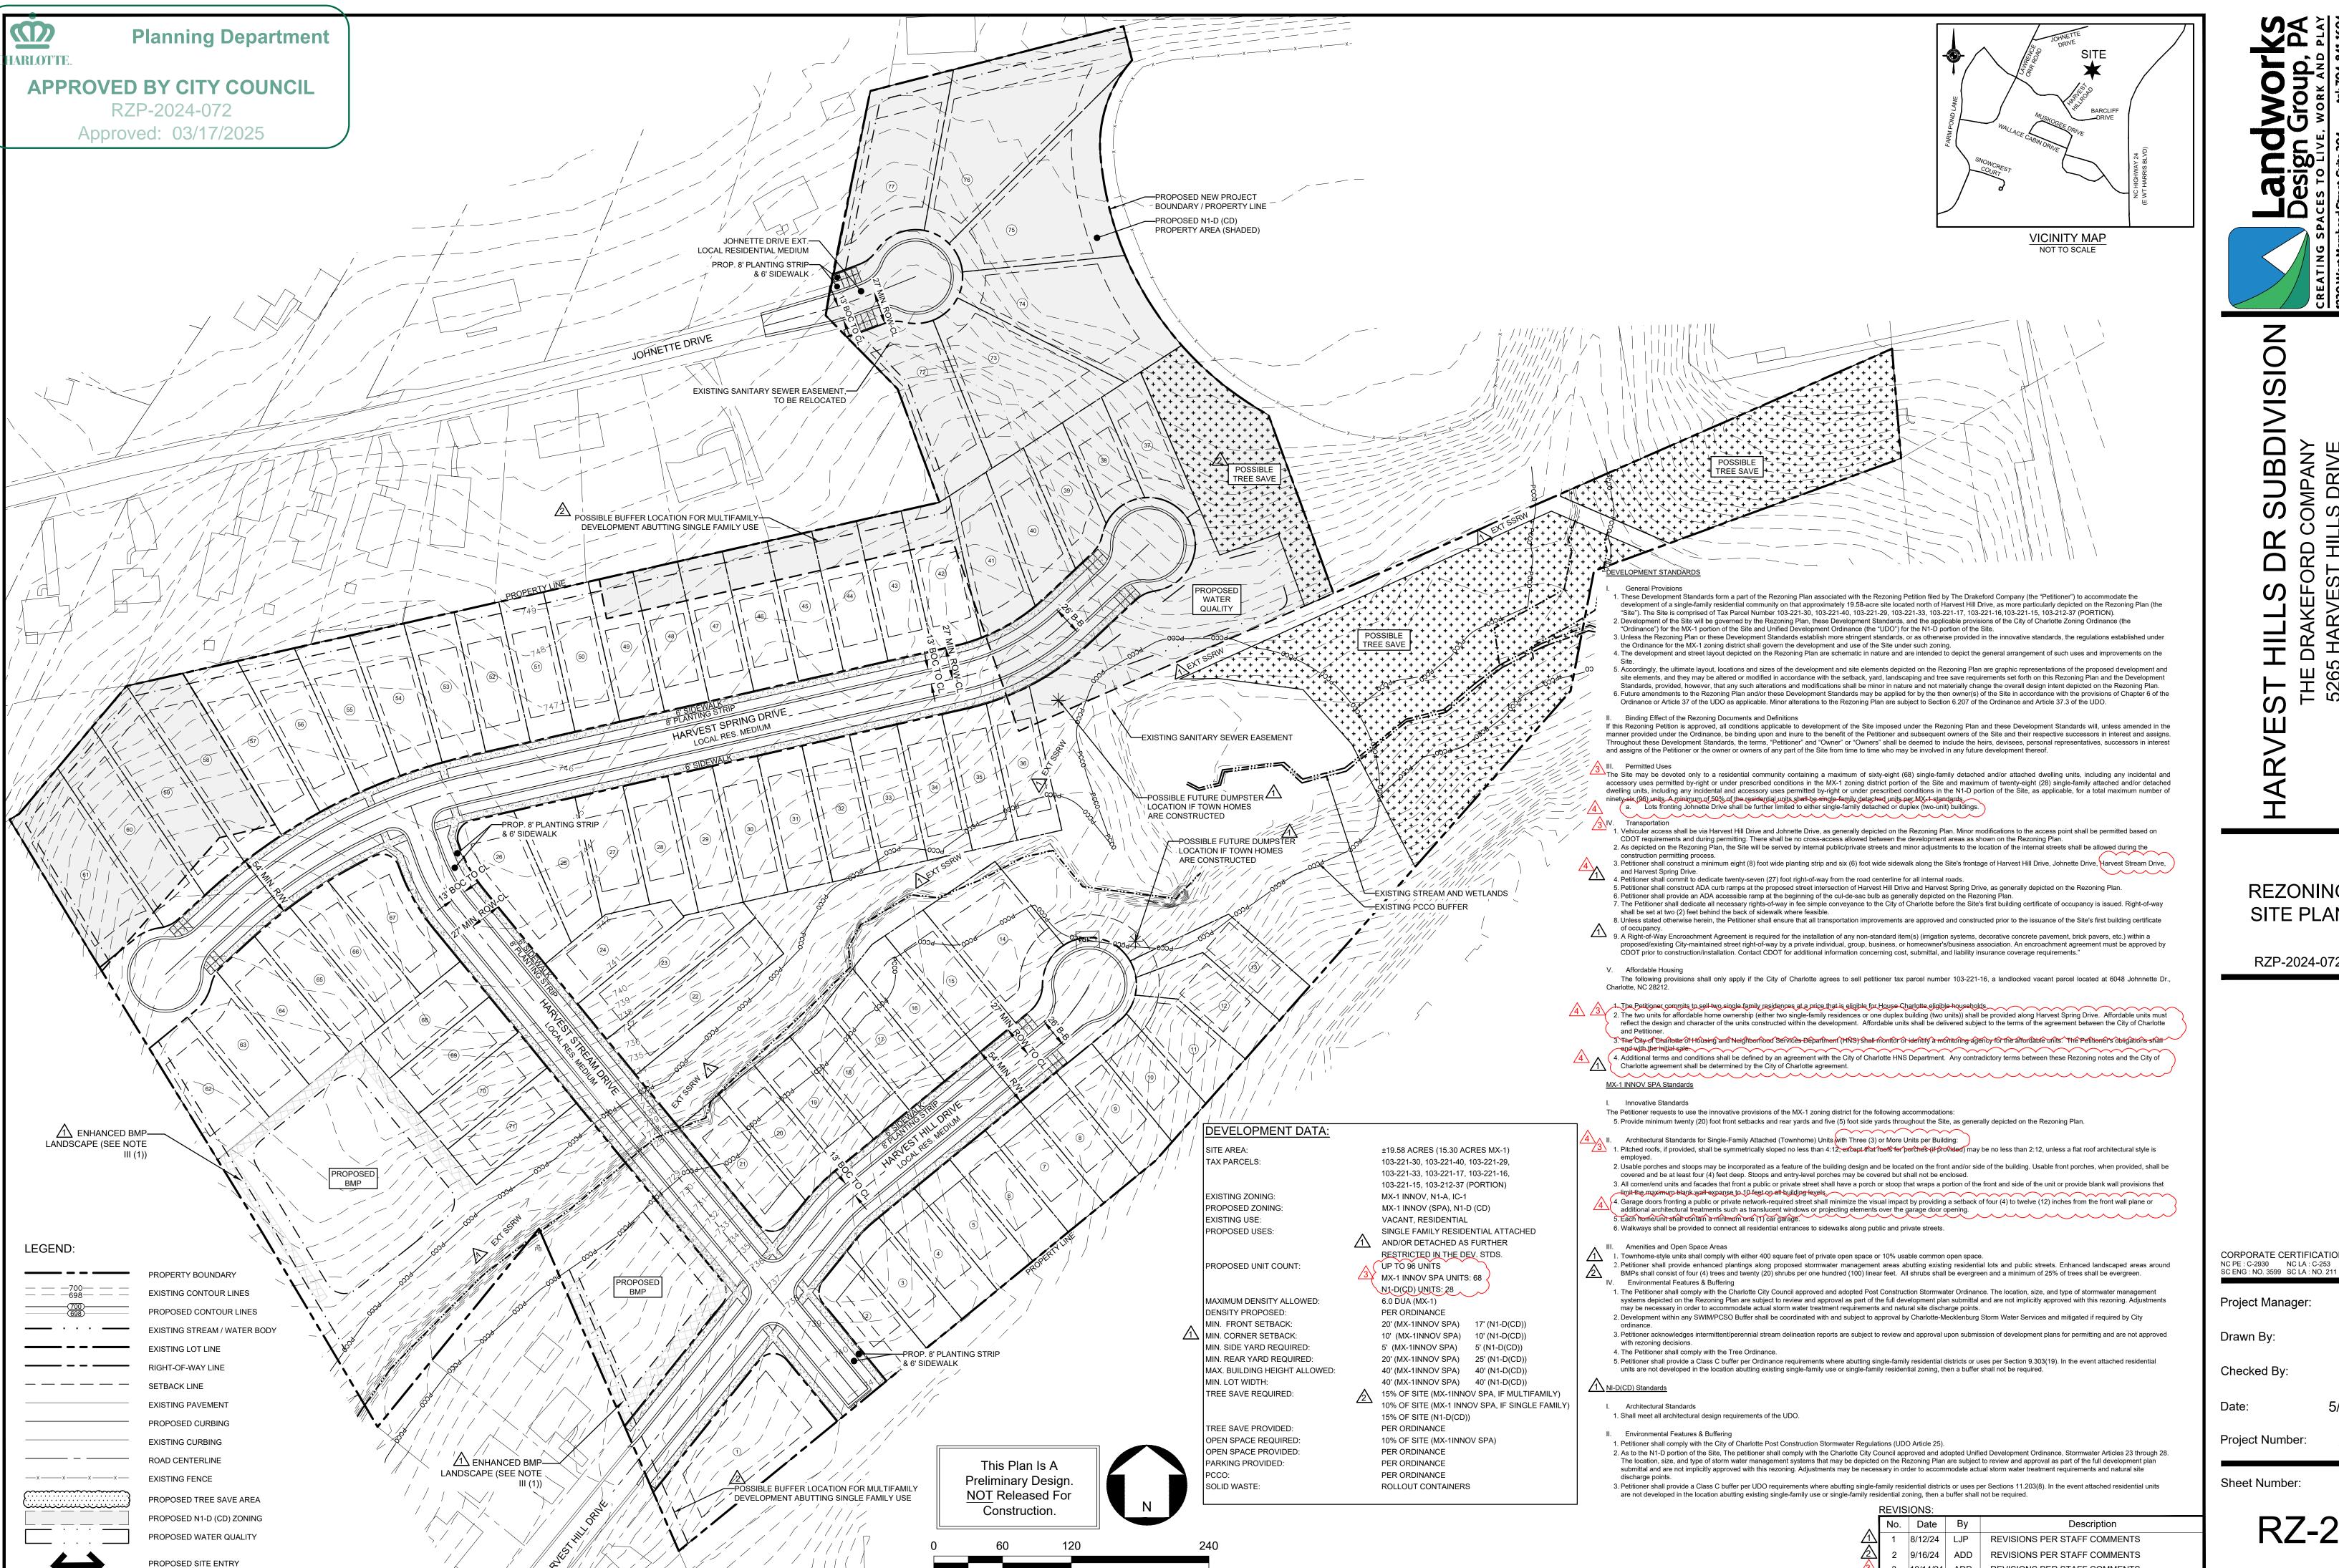

SCALE: 1"=60'

REZONING SITE PLAN

RZP-2024-072

CORPORATE CERTIFICATIONS NC PE: C-2930 NC LA: C-253

Checked By

Project Number:

5/30/24

Sheet Number:

SHEET # 02 OF 02

3 | 10/14/24 | ADD | REVISIONS PER STAFF COMMENTS

4 2/20/25 | MDL | REVISIONS PER STAFF COMMENTS