

PROPERTY BOUNDARY EXISTING CONTOUR LINES

EXISTING STREAM / WATER BODY EXISTING LOT LINE RIGHT-OF-WAY LINE SETBACK LINE EXISTING PAVEMENT

PROPOSED CURBING EXISTING CURBING ROAD CENTERLINE EXISTING FENCE

EXISTING BUILDING EXISTING BUILDING TO BE REMOVED


PROPOSED SITE ACCESS PROPOSED BIKE/PEDESTRIAN ACCESS

## **TECHNICAL** DATA SHEET

0

 $\overline{\phantom{a}}$ 

RZP: 2024-103

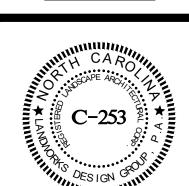



NC PE : C-2930 NC LA : C-253 SC ENG : NO. 3599 SC LA : NO. 211 Project Manager: Drawn By:

Checked By: MDL

08/14/24

Project Number:


Date:

Description

Sheet Number:


RZ-1

SHEET # 01 OF 02

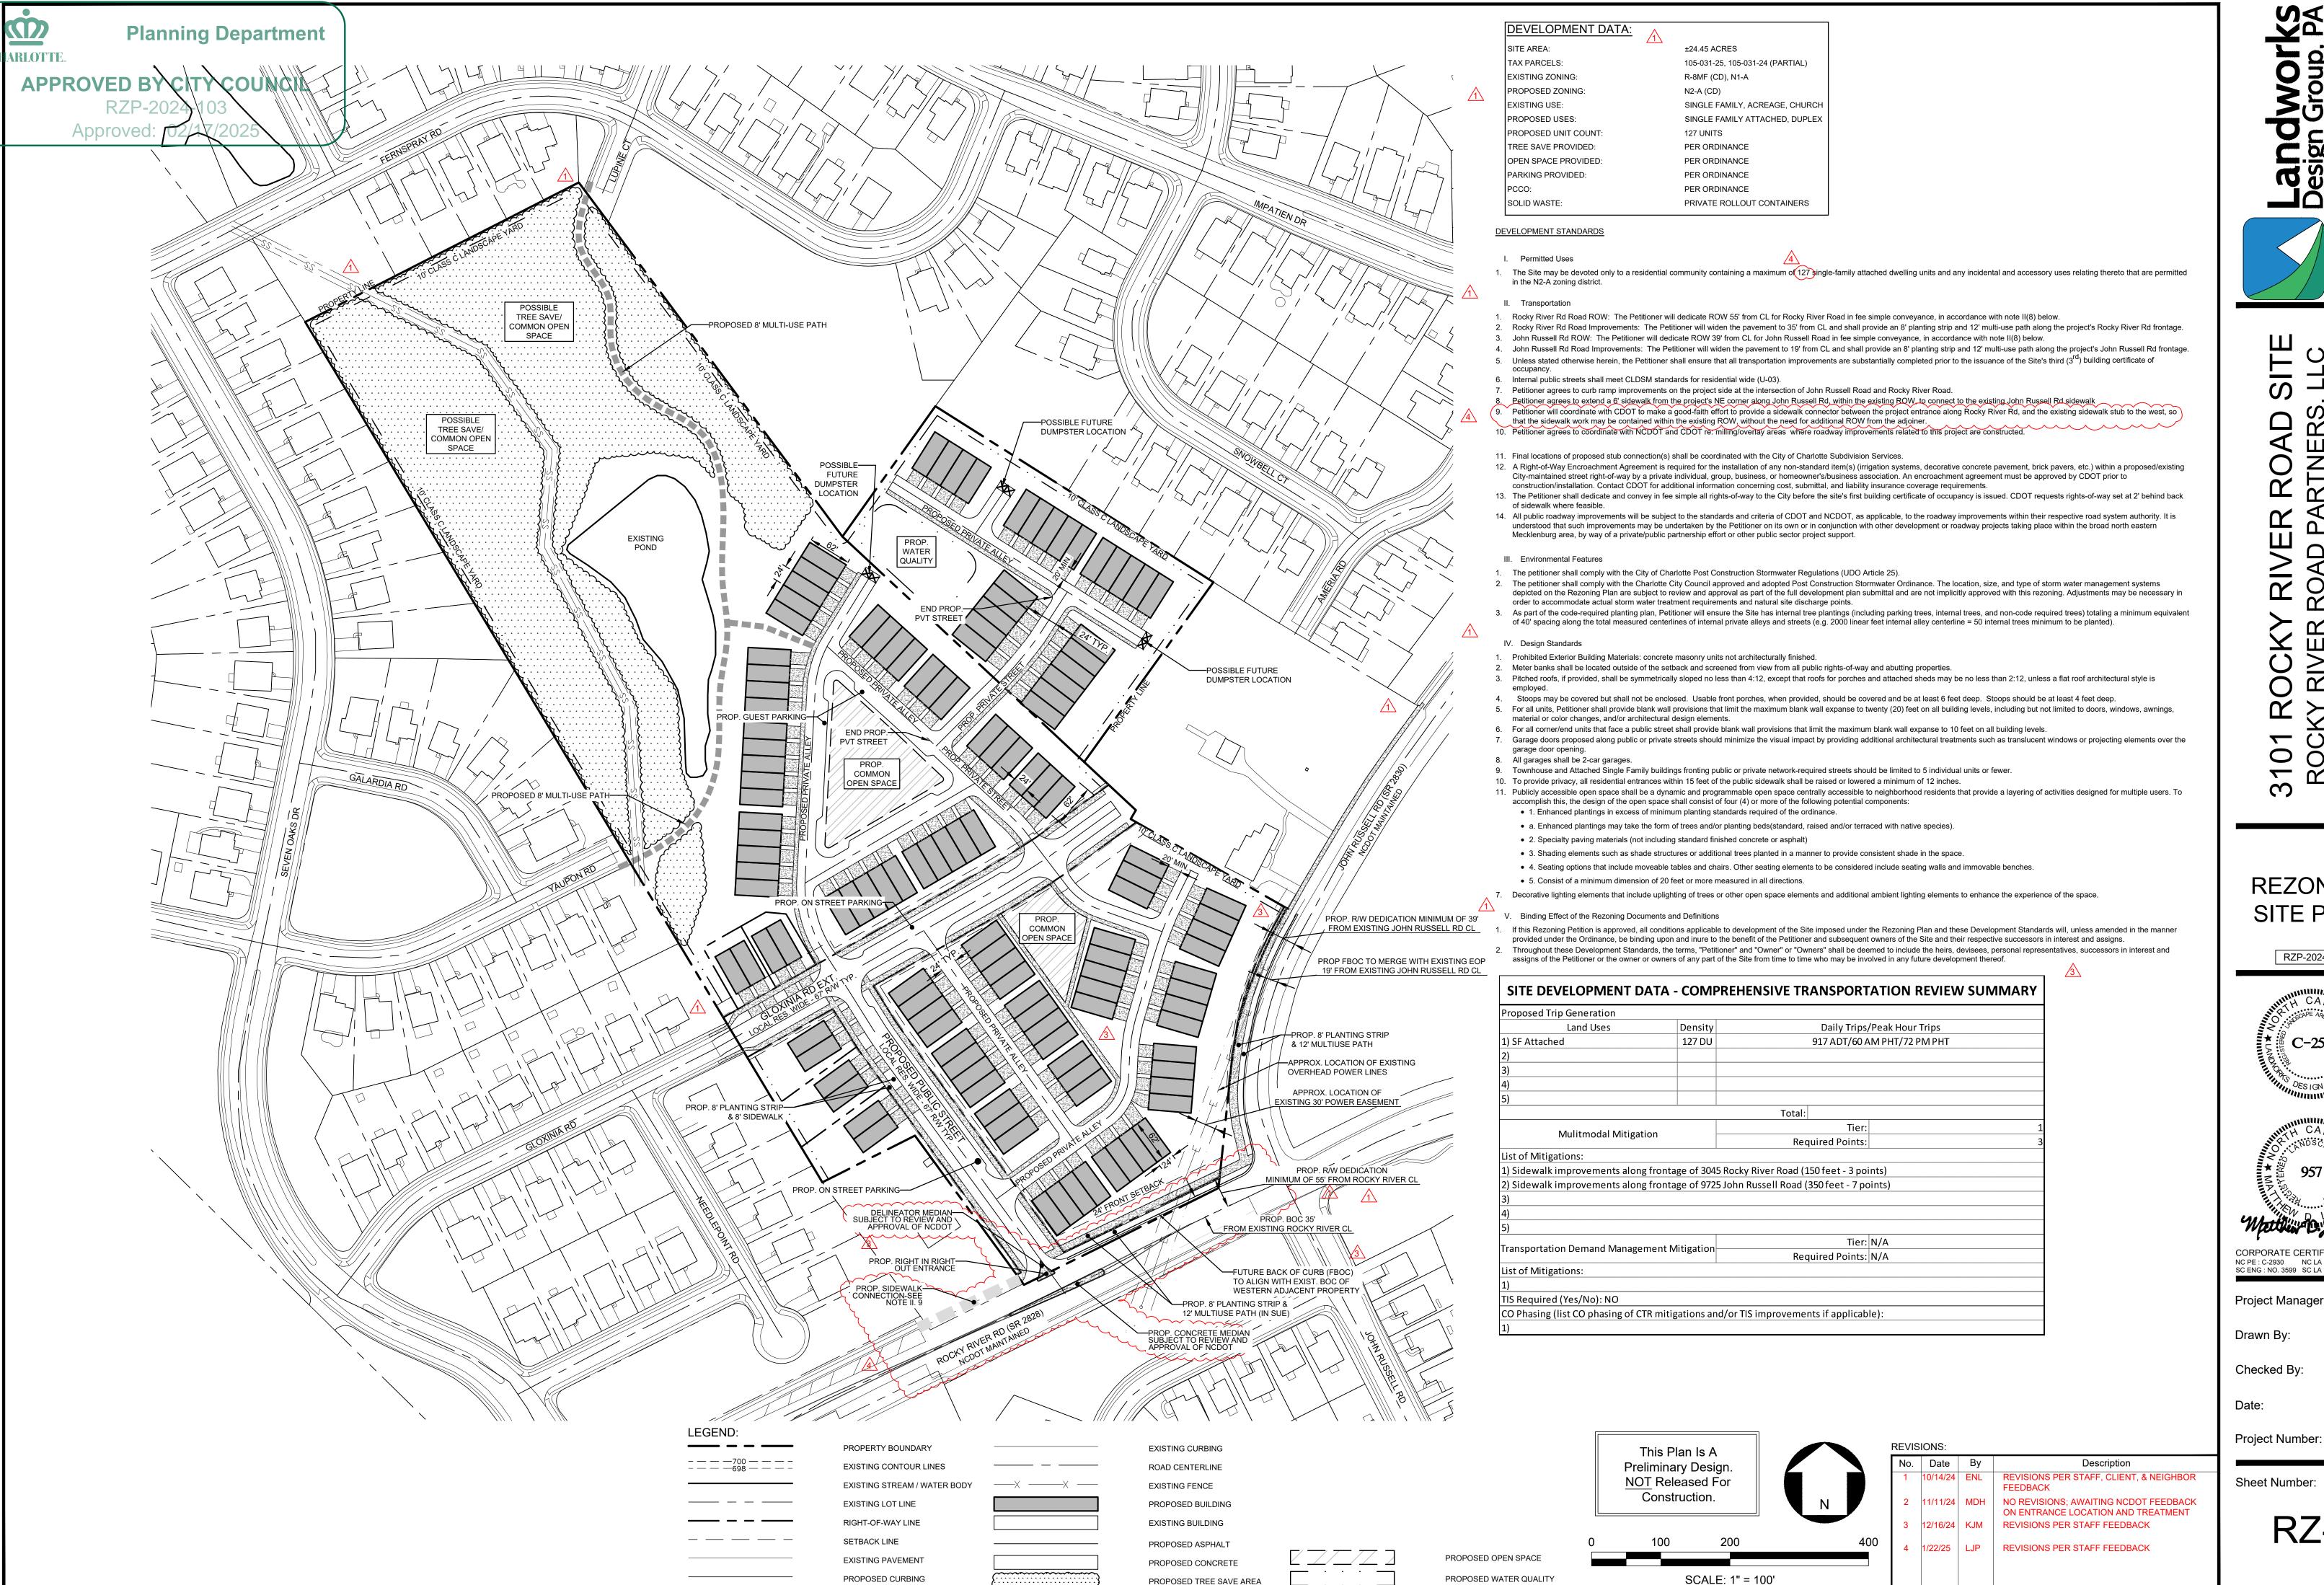

## REZONING SITE PLAN

RZP-2024-103

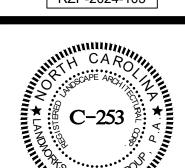



NC PE : C-2930 NC LA : C-253 SC ENG : NO. 3599 SC LA : NO. 211

Project Manager:

01/23/25

Sheet Number:

RZ-2

SHEET # 02 OF 02