


103-041

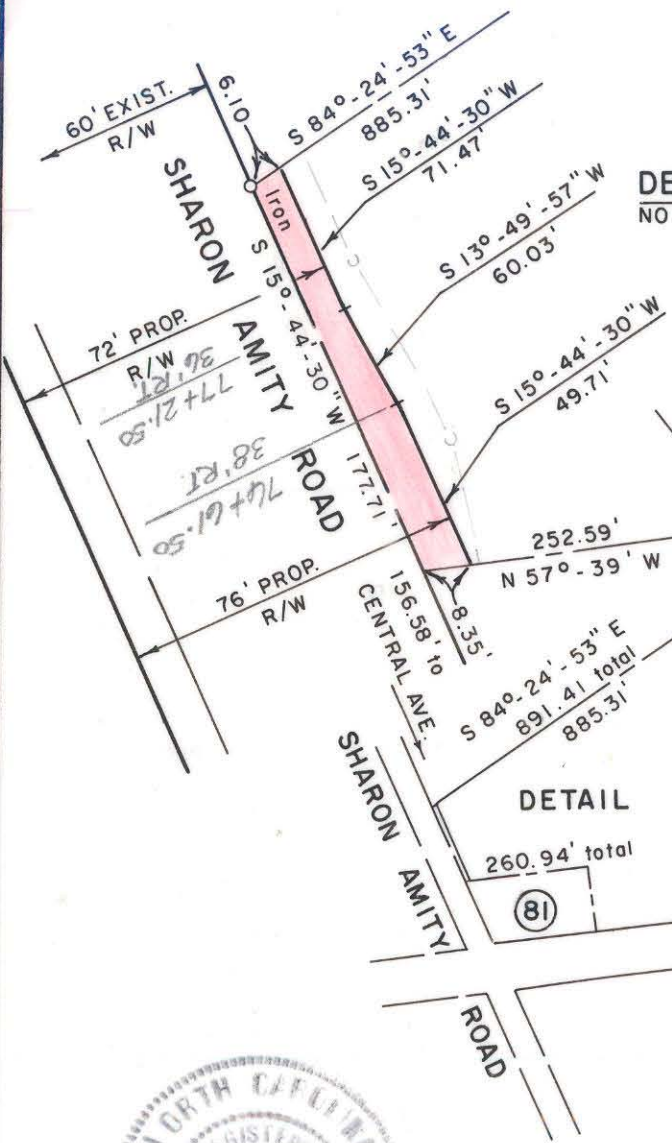

DETAIL  
NO SCALE

DETAIL

82

041  
103-031-01

DEED 3403-573

Total Area 68.62 Ac.  
Area Taken 1235 Sq. Ft. = 0.0284 Ac.  
Area Remaining 68.59 Ac.

CENTRAL AVENUE

~ 100' R/W ~



NOTE: Property corners shown circled were located by actual survey. Bearings are based on EASTLAND MALL SITE PLAN

This plat was prepared under my supervision. *Stephen A. Gilbert*  
N.C. Reg. Engineer No 6233

CITY OF CHARLOTTE NORTH CAROLINA DEPARTMENT OF PUBLIC WORKS ENGINEERING DIVISION		
REVISIONS	PROPOSED R/W SHARON AMITY ROAD PROJECT NO. 513-72-212	JOB NO.
	PARCEL NO. 82	FILE NO. RW-70
DRAWN BY CSC		SHEET 82
CHECKED BY <i>SAG</i>		OF 164
<i>R.D. Hill</i> CITY ENGINEER	DATE OCT. 8, 1975 SCALE 1" = 400'	