



* 0 0 B R E A K 0 0 *



**ADVANCED
IMAGING
SYSTEMS**

www.aisimc.com

An Information
Management Company

City of Charlotte – Planning Dept. Scanning Rezoning Files


Petition # _____

Document type:

- Applications
- Correspondence
- Department Comments
- Land Use Consistency
 - Mail Info
 - Mapping
 - Other
- Site Plans



* 0 0 B R E A K 0 0 *

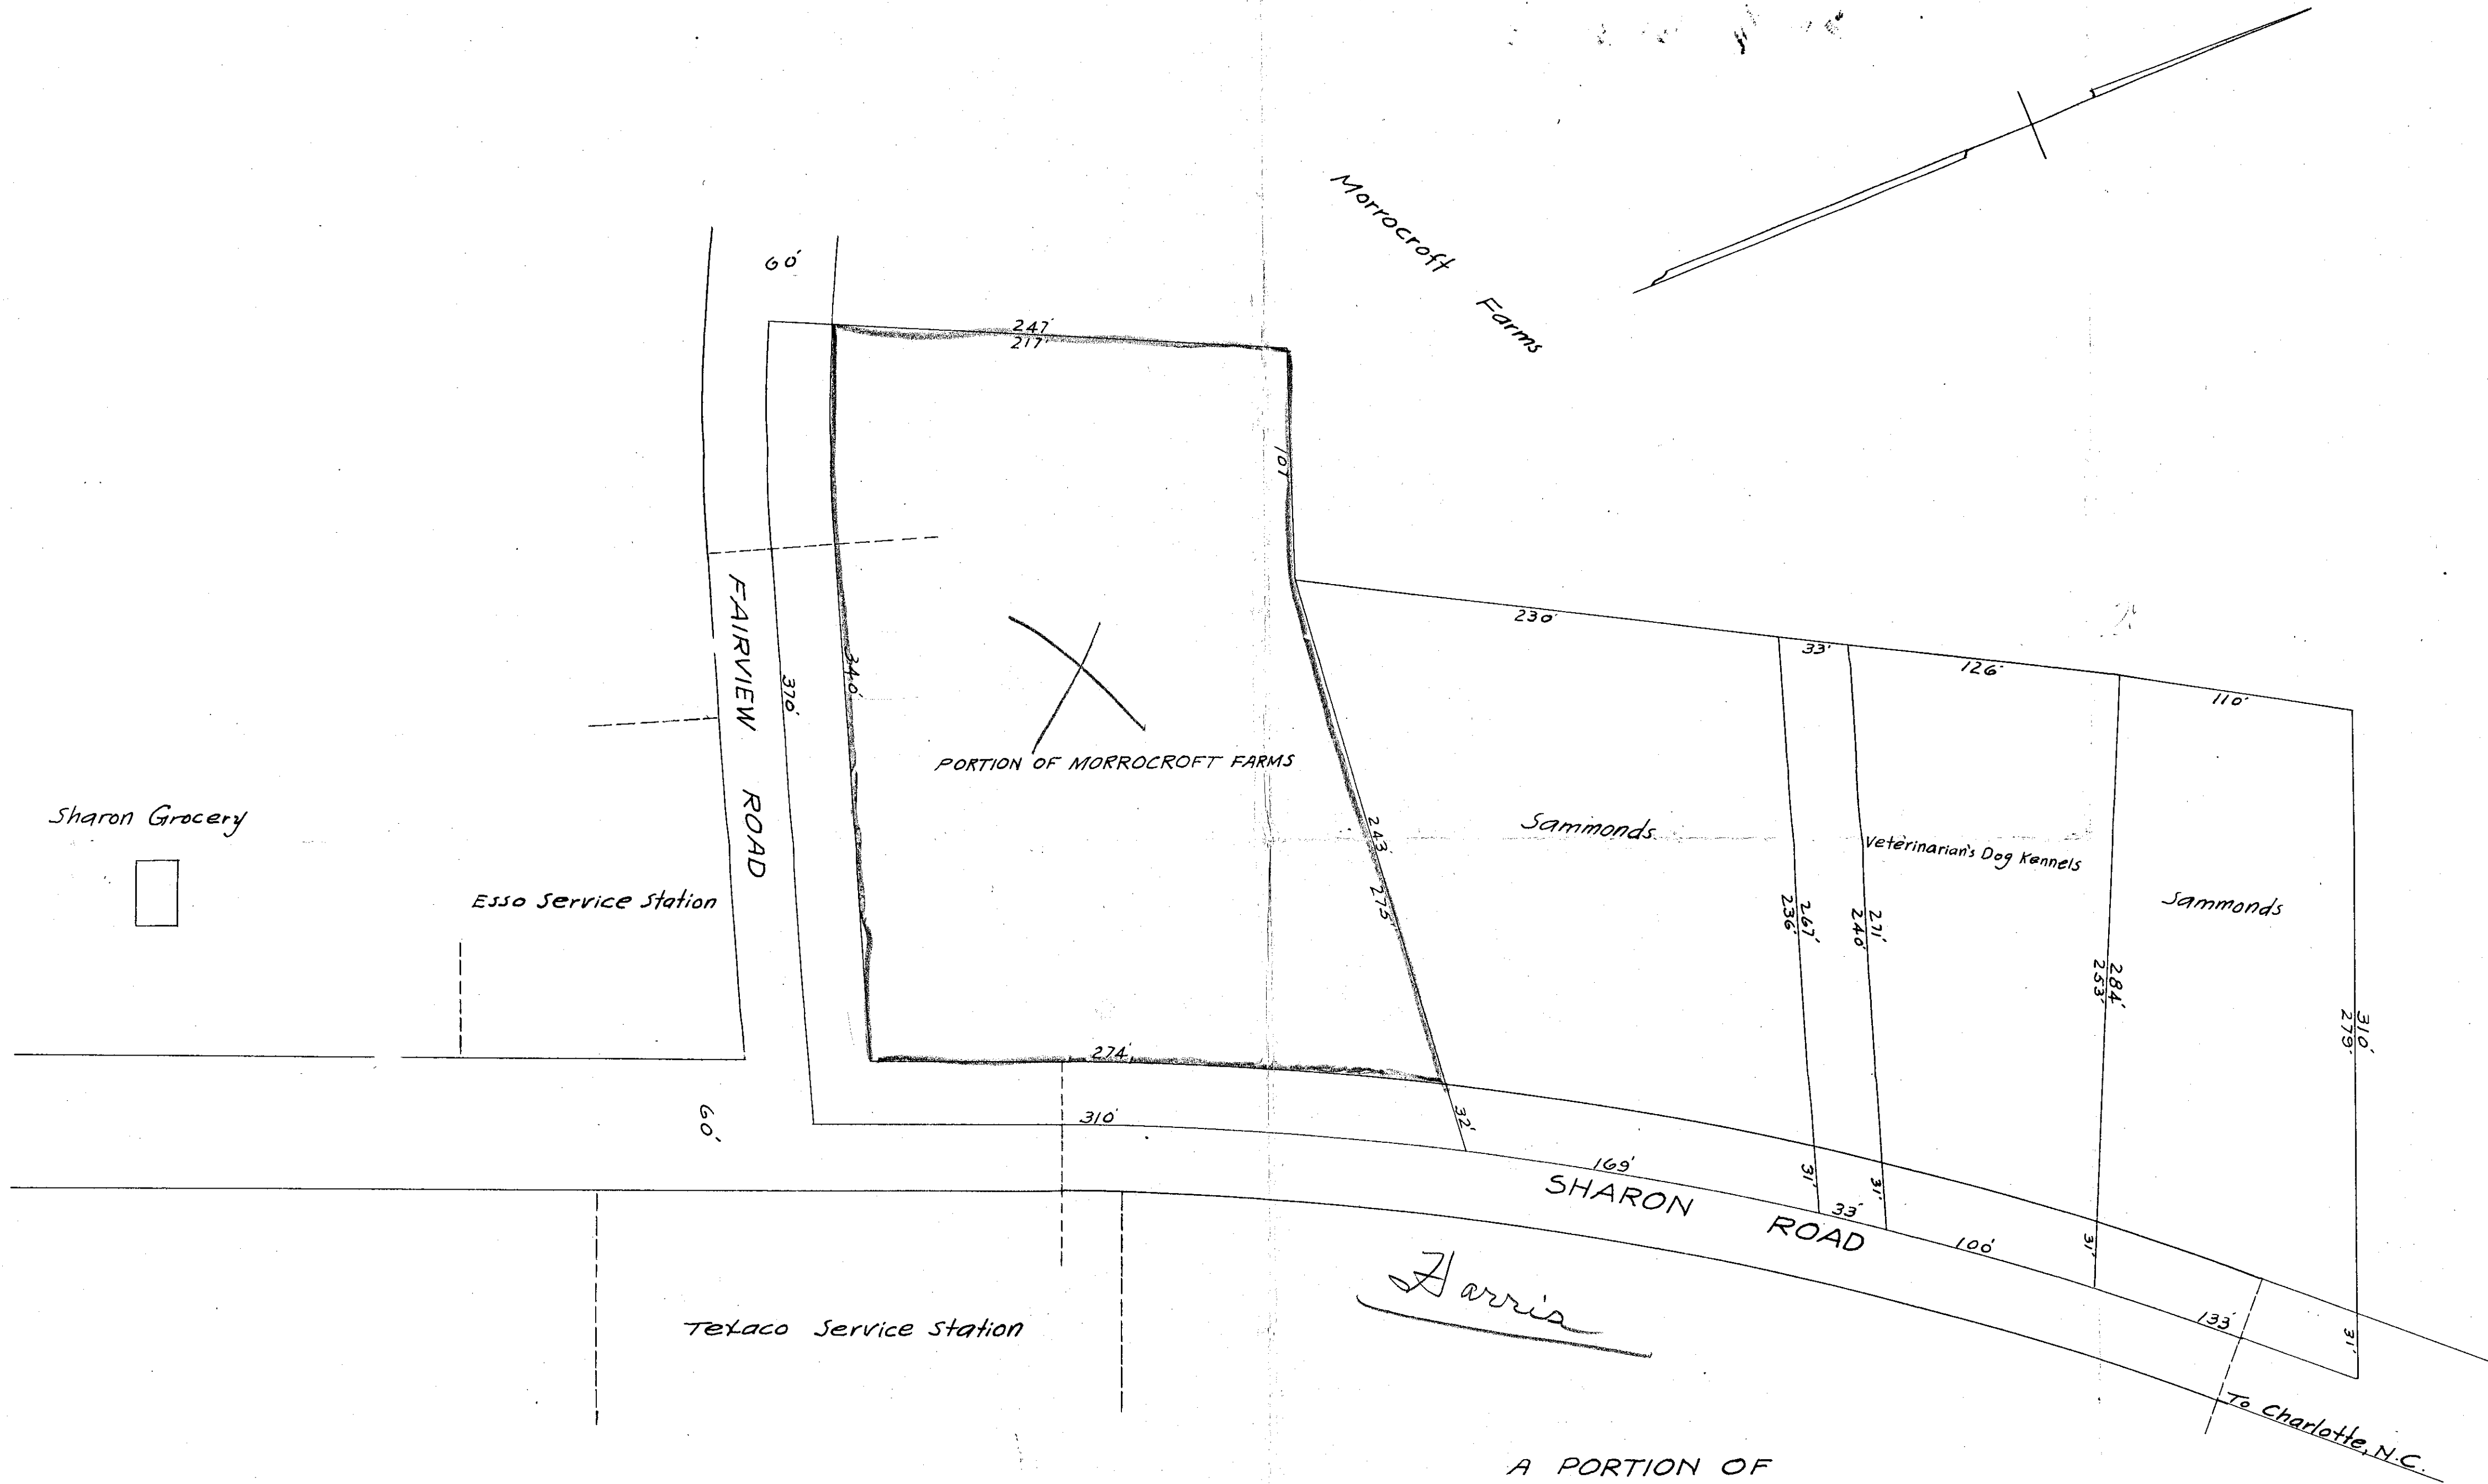

Harris

A PORTION OF
MORROCROFT FARMS

Charlotte, N.C.

Scale: 1" = 50' Aug. 1957

H. P. Davis, Reg. Surveyor

PAUL R. YOONTS, AGENT.