



* 0 0 B R E A K 0 0 *



**ADVANCED
IMAGING
SYSTEMS**

www.aisimc.com

An Information
Management Company

City of Charlotte – Planning Dept. Scanning Rezoning Files

Petition # _____


Document type:

- Applications
- Correspondence
- Department Comments
- Land Use Consistency
 - Mail Info
 - Mapping
 - Other
- Site Plans



* 0 0 B R E A K 0 0 *

3,000.00 per acre
 3 to 5 year payment
 includes that

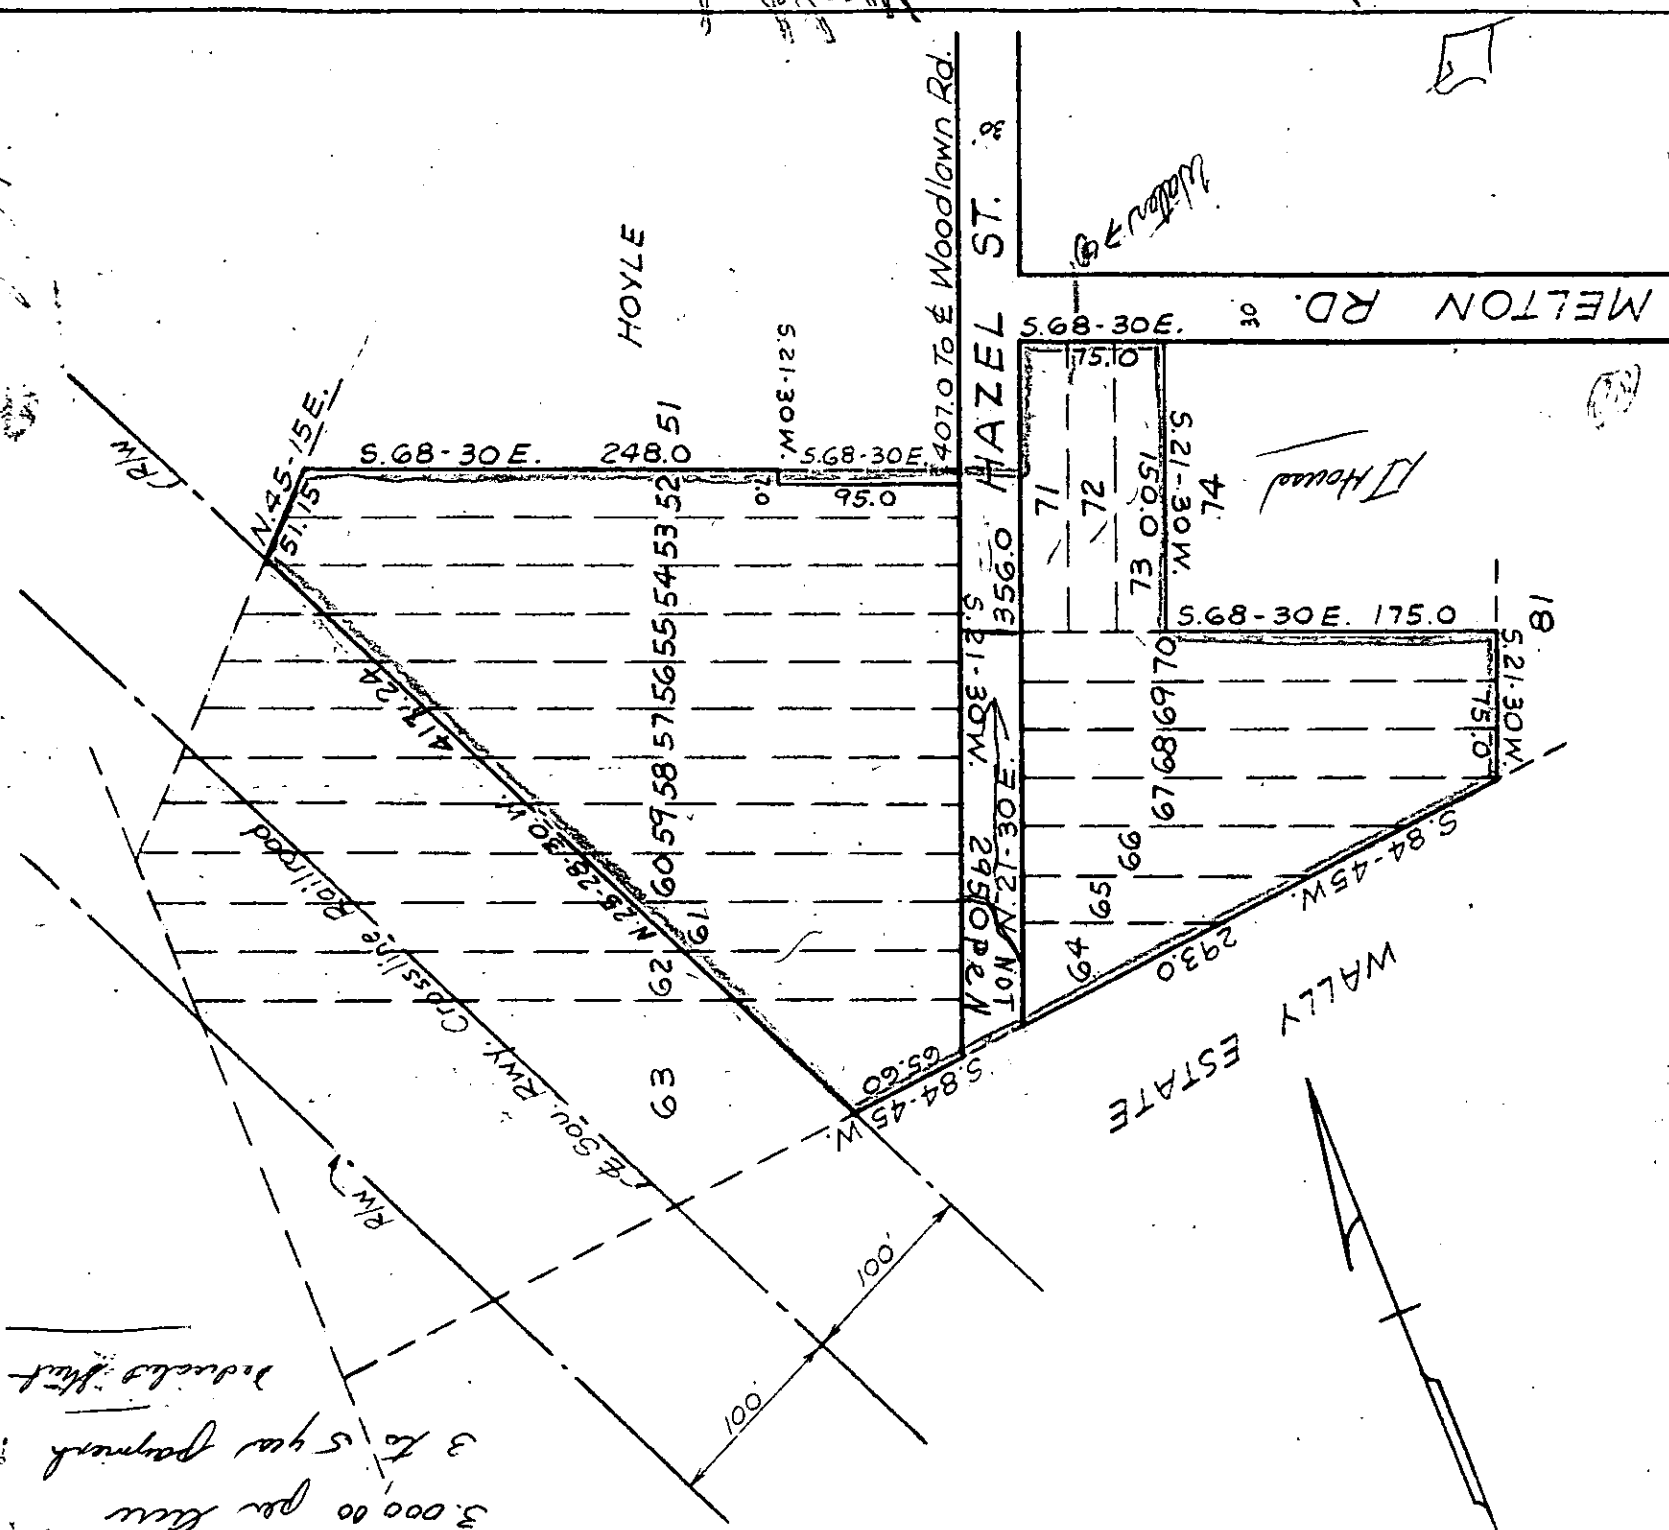

Wally Estate

A PLAT SHOWING
 A PORTION OF
 WOODLAWN VIEW
 BERRYHILL TOWNSHIP, MECKLENBURG CO., N.C.

Robert Earl Stephenson
 N.C. Reg. Land Surveyor

Scale: 1"=100'
 March, 1959

Charlotte, N.C.

Map: 4-589