


COMPANION DRAWINGS

LAYOUT	ALTERNATE TOILET
GRADE LAYOUT	ALTERNATE DOOR (MEN'S TOILET)
FOUNDATION PLAN	ALTERNATE SALES DOOR
FLOOR PLAN	TOILET ROOM DETAILS
ELEVATIONS & SECTIONS	SALES ROOM SHELVING
BUILDING DETAILS	LUBE ROOM SHELVING
PORCELAIN ENAMEL	FLEXICORE ROOF DETAILS
ELECTRICAL - BUILDING	SPLASH WALL
ELECTRICAL - YARD	FOOT DOOR DETAIL
DISTRIBUTION PANEL	FLOOR DRAIN
LIGHT FIXTURES	LIFT INSTALLATION
ISLAND LIGHTING	TRASH BIN
FLOOD & SIGN LIGHTS	HEATING
ELECTRICAL - SUBMERGED PUMPING	PURE SEAL SIGN
TANK INSTALLATION	CANOPY DETAIL
ISLAND DETAILS	STOCK ROOM SLIDING DOOR
AIR & WATER ON ISLAND	TRUCK SERVICE BAYS
BUMPER DETAILS	PAINT CHART
	SPECIFICATIONS

GENERAL NOTES

- LAYOUT MADE FROM SURVEY BY
- CONTRACTOR SHALL VERIFY ALL CONDITIONS IN THE FIELD.
- ALL OBSTRUCTIONS IN THE WAY OF NEW WORK SHALL BE REMOVED OR RELOCATED BY CONTRACTOR.
- CONTRACTOR SHALL CONSULT WITH LOCAL MANAGEMENT BEFORE PLACING FOUNDATION FOR CODE SIGN.
- HEATING UNIT TO BE
- BUILDING TO BE CONSTRUCTED OF

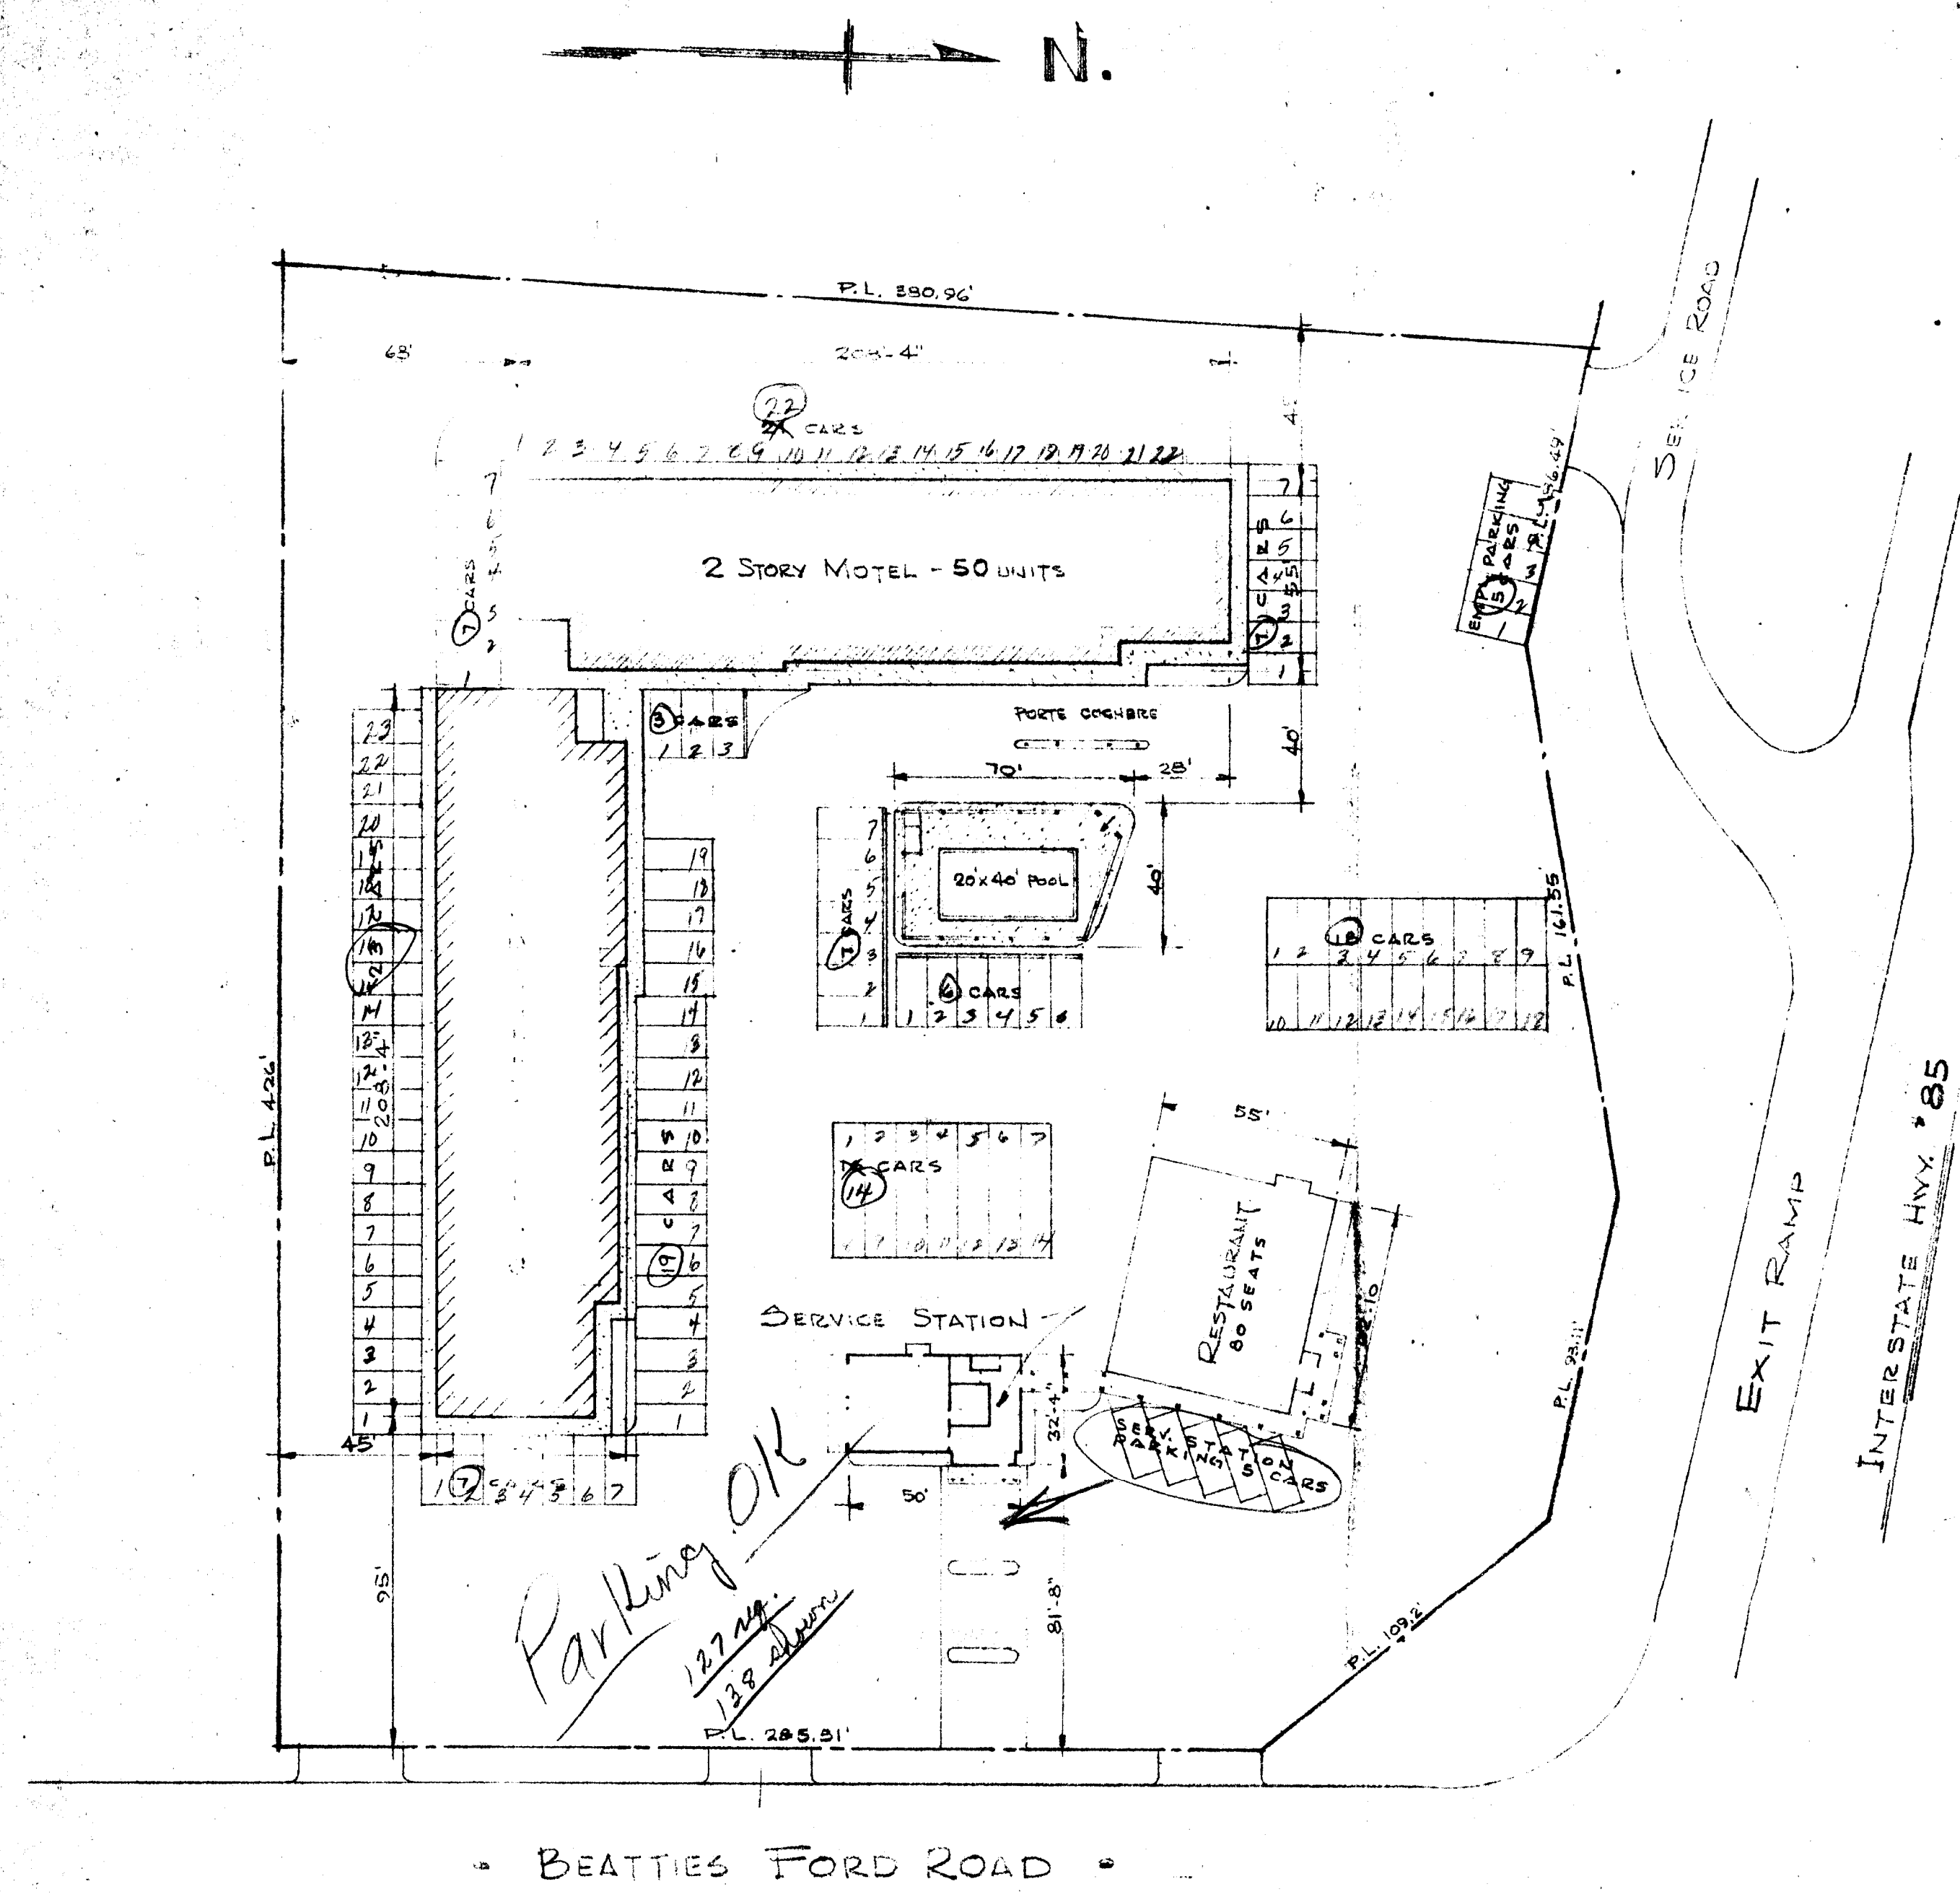

Approved
by City Council
9/17/62



THE PURE OIL CO.
• LAYOUT •
SPECIAL SERVICE STATION,
MOTEL & RESTAURANT,
1-85 HWY & BEATTIES FORD ROAD,
CHARLOTTE, N.C.

SCALE 1" = 40'-0"
REV. A 9-7-62
DATE 8-28-62
ADD 2ND FLOOR UNIT & ADDITIONAL PARKING
DRAWN BY K.A.T.
CHECKED BY
DIRECTED BY
APPROVED BY
288-62