




* 0 0 B R E A K 0 0 *

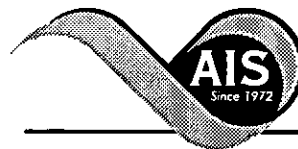

www.aisimc.com

**ADVANCED
IMAGING
SYSTEMS**

An Information
Management Company

City of Charlotte – Planning Dept. Scanning Rezoning Files

Petition # _____


Document type:

- Applications
- Correspondence
- Department Comments
- Land Use Consistency
 - Mail Info
 - Mapping
 - Other
- Site Plans



* 0 0 B R E A K 0 0 *

PG. 12

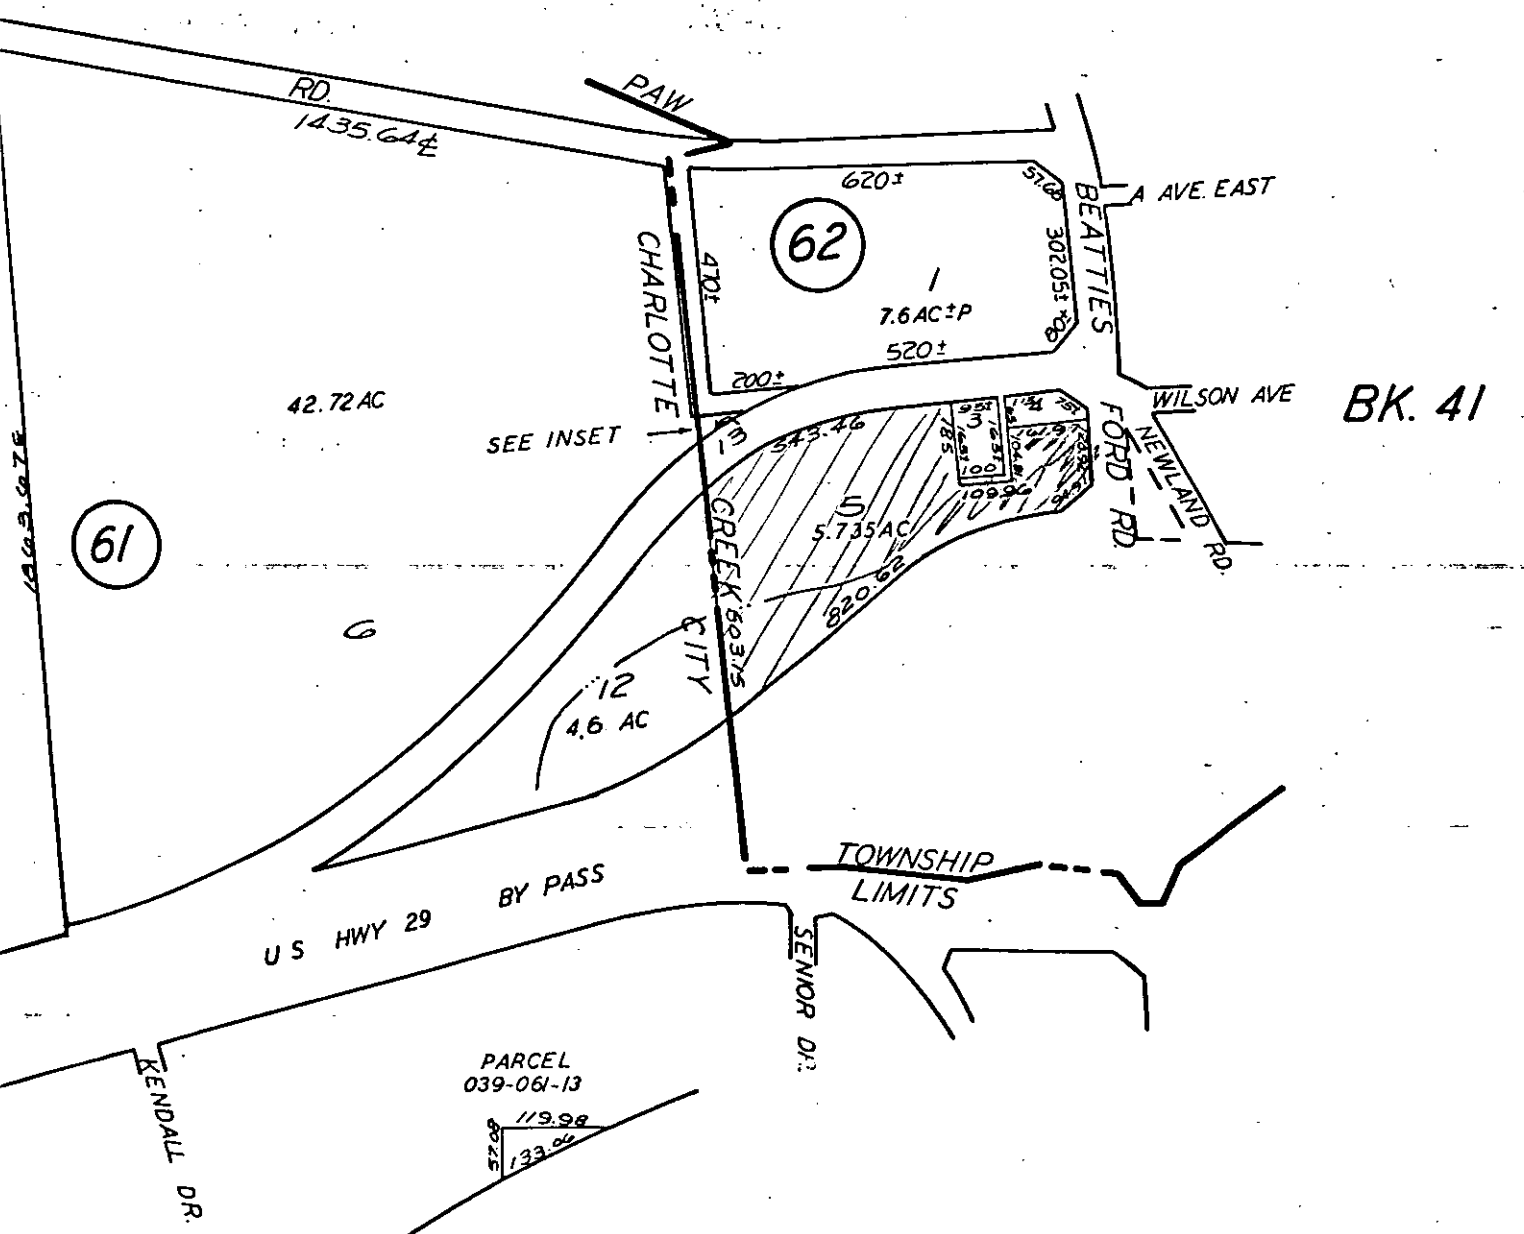

BK. 41

61

62

12
4.6 AC

BK. 69

TAX LINE MAP	BOOK 39	PAGE 06
MECKLENBURG COUNTY, NORTH CAROLINA		
REVISED	JUN 12 1984	SCALE 1" = 400'