




* 0 0 B R E A K 0 0 *

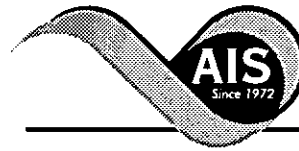

**ADVANCED
IMAGING
SYSTEMS**

www.aisimc.com

An Information
Management Company

City of Charlotte – Planning Dept. Scanning Rezoning Files


Petition # _____

Document type:

- Applications
- Correspondence
- Department Comments
- Land Use Consistency
 - Mail Info
 - Mapping
 - Other
- Site Plans



* 0 0 B R E A K 0 0 *

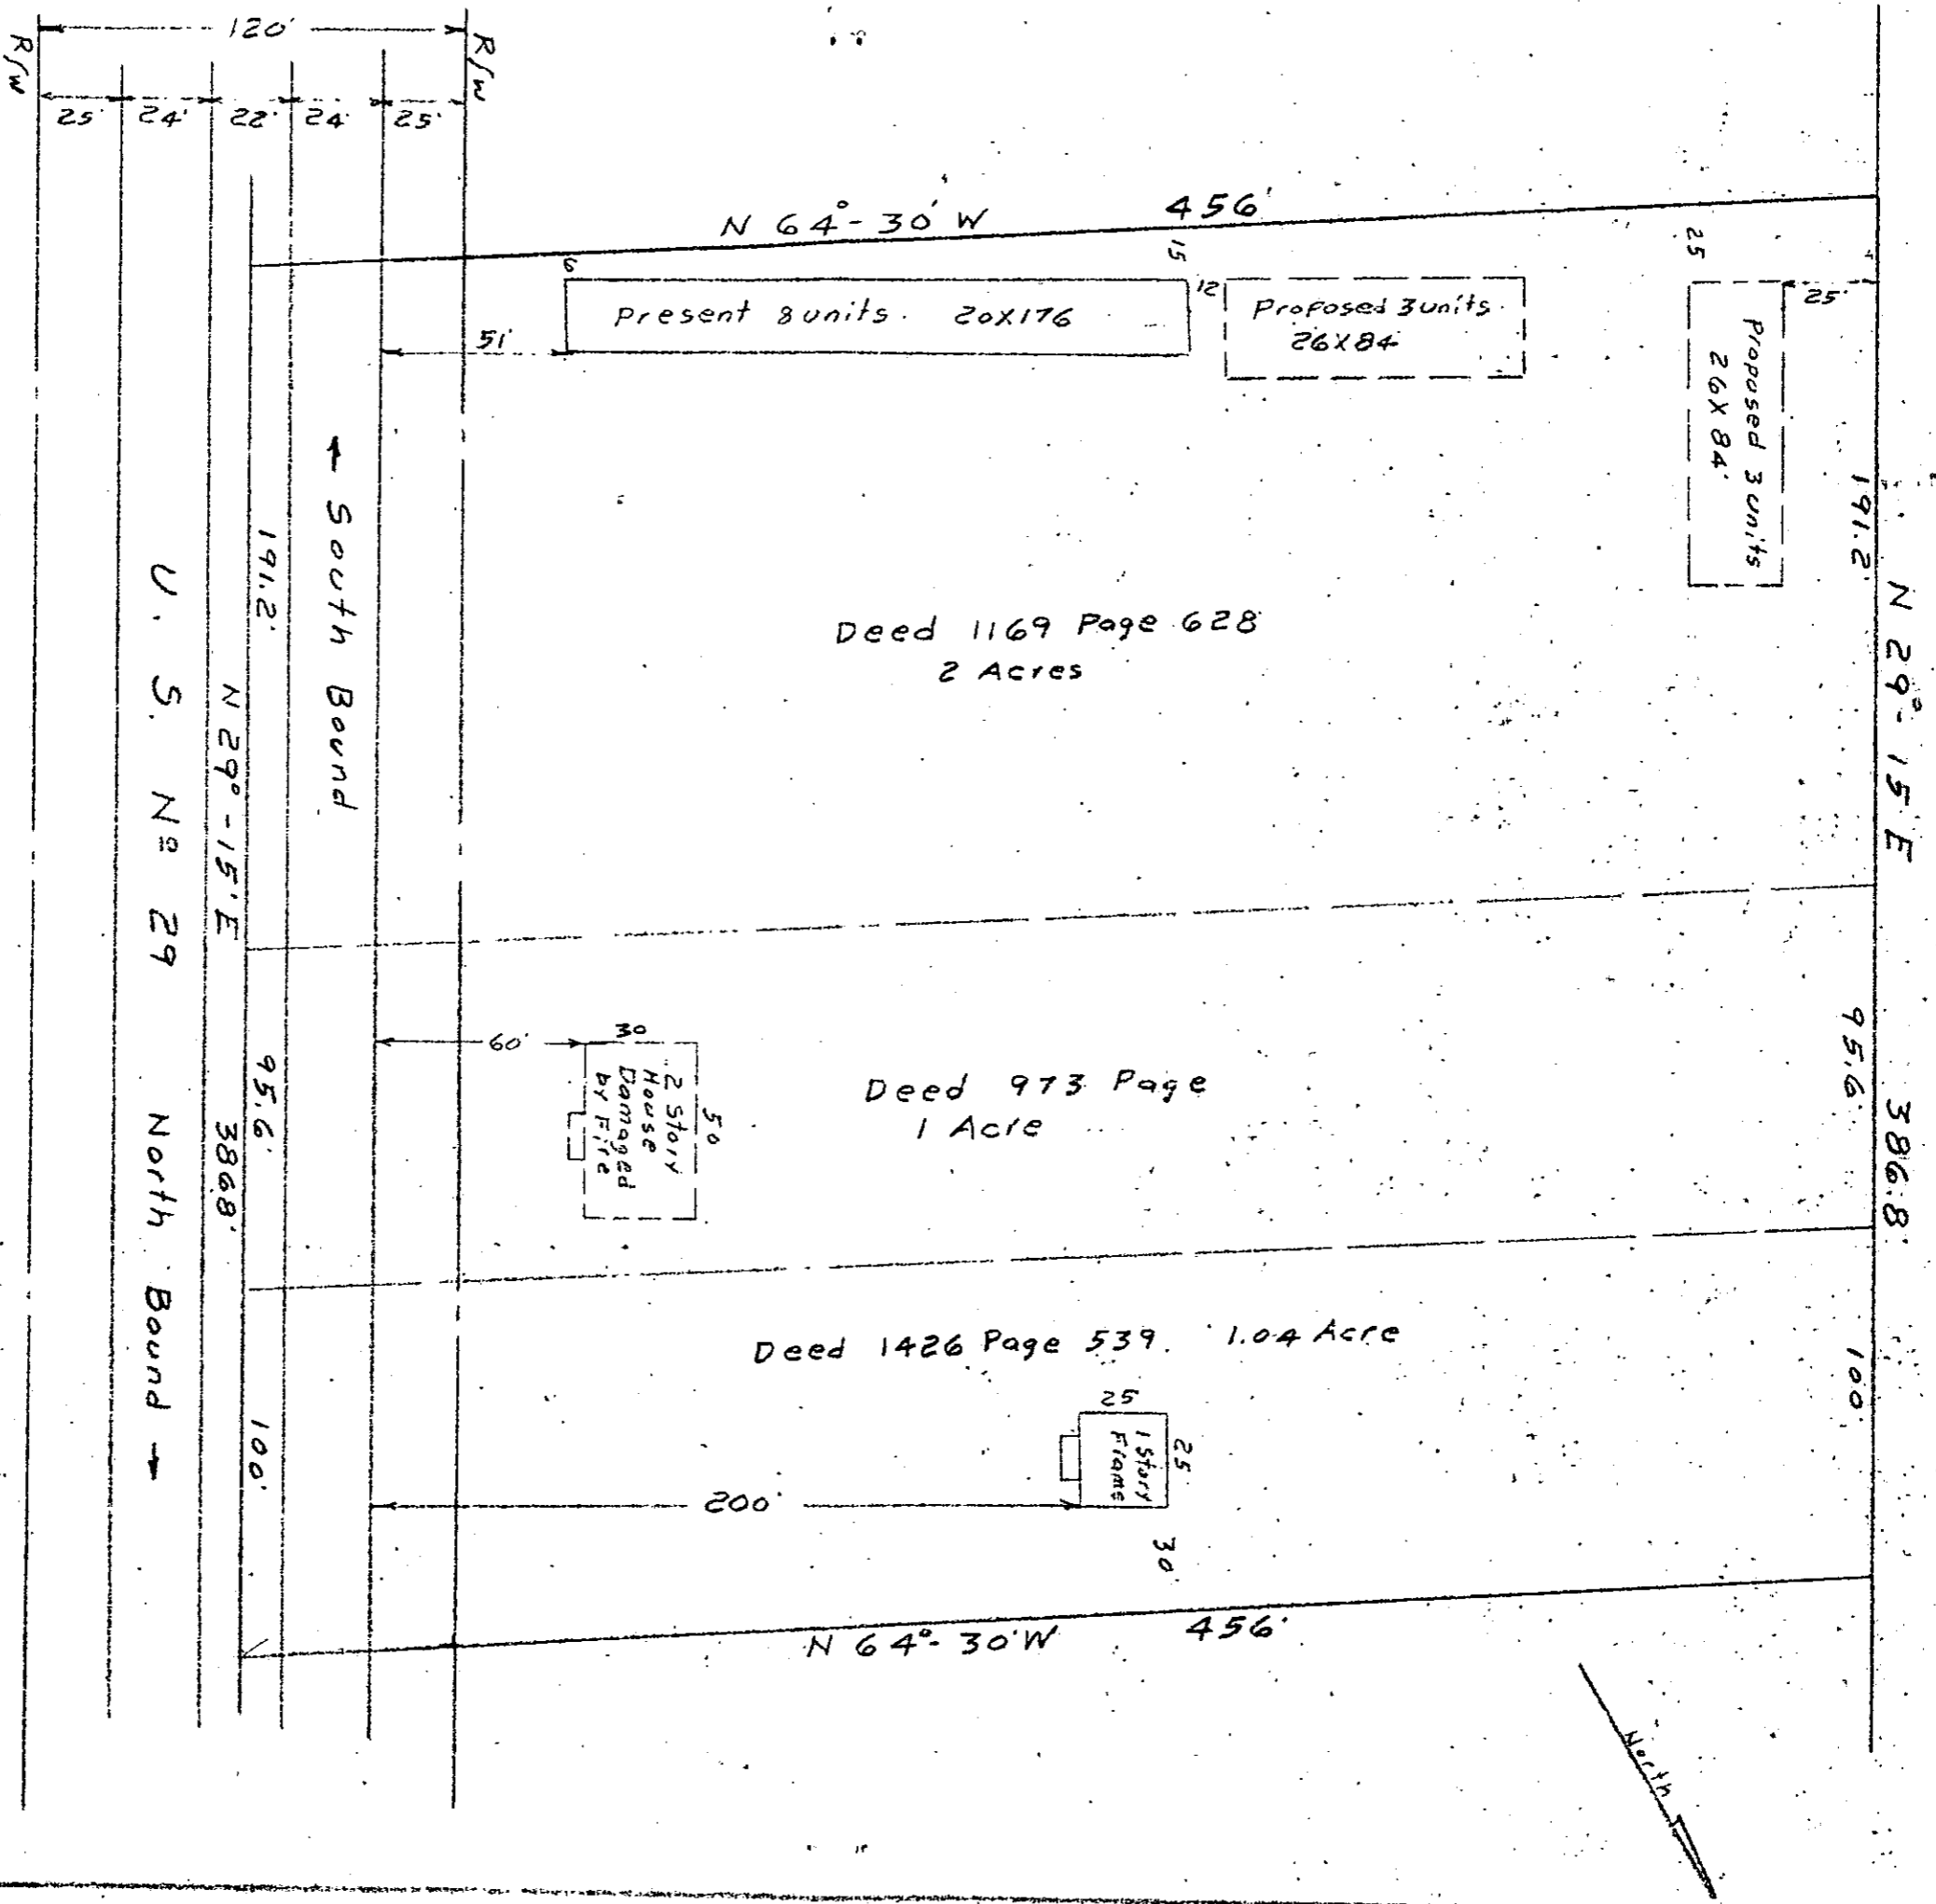

Scale 1" = 50'

PROPERTY OF
H. R. RIMER
MALLARD CREEK TOWNSHIP
MECKLENBURG COUNTY, N.C.

BY *[Signature]* N.C.R.S.