



* 0 0 B R E A K 0 0 *



**ADVANCED
IMAGING
SYSTEMS**

www.aisimc.com

An Information
Management Company

City of Charlotte – Planning Dept. Scanning Rezoning Files

Petition # _____

Document type:


- Applications
- Correspondence
- Department Comments
- Land Use Consistency
 - Mail Info
 - Mapping
 - Other
- Site Plans



* 0 0 B R E A K 0 0 *

THIS IS TO CERTIFY THAT ON THE 23rd DAY OF Oct 1970 I SURVEYED THE PROPERTY SHOWN ON THIS PLAT, AND THAT THE TITLE LINES AND THE WALLS OF THE BUILDINGS IF ANY ARE AS SHOWN HEREON. *Revised: March 18, 1971*

SIGNED R. B. Pharr
R. B. PHARR & ASSOCIATES, REGISTERED SURVEYORS

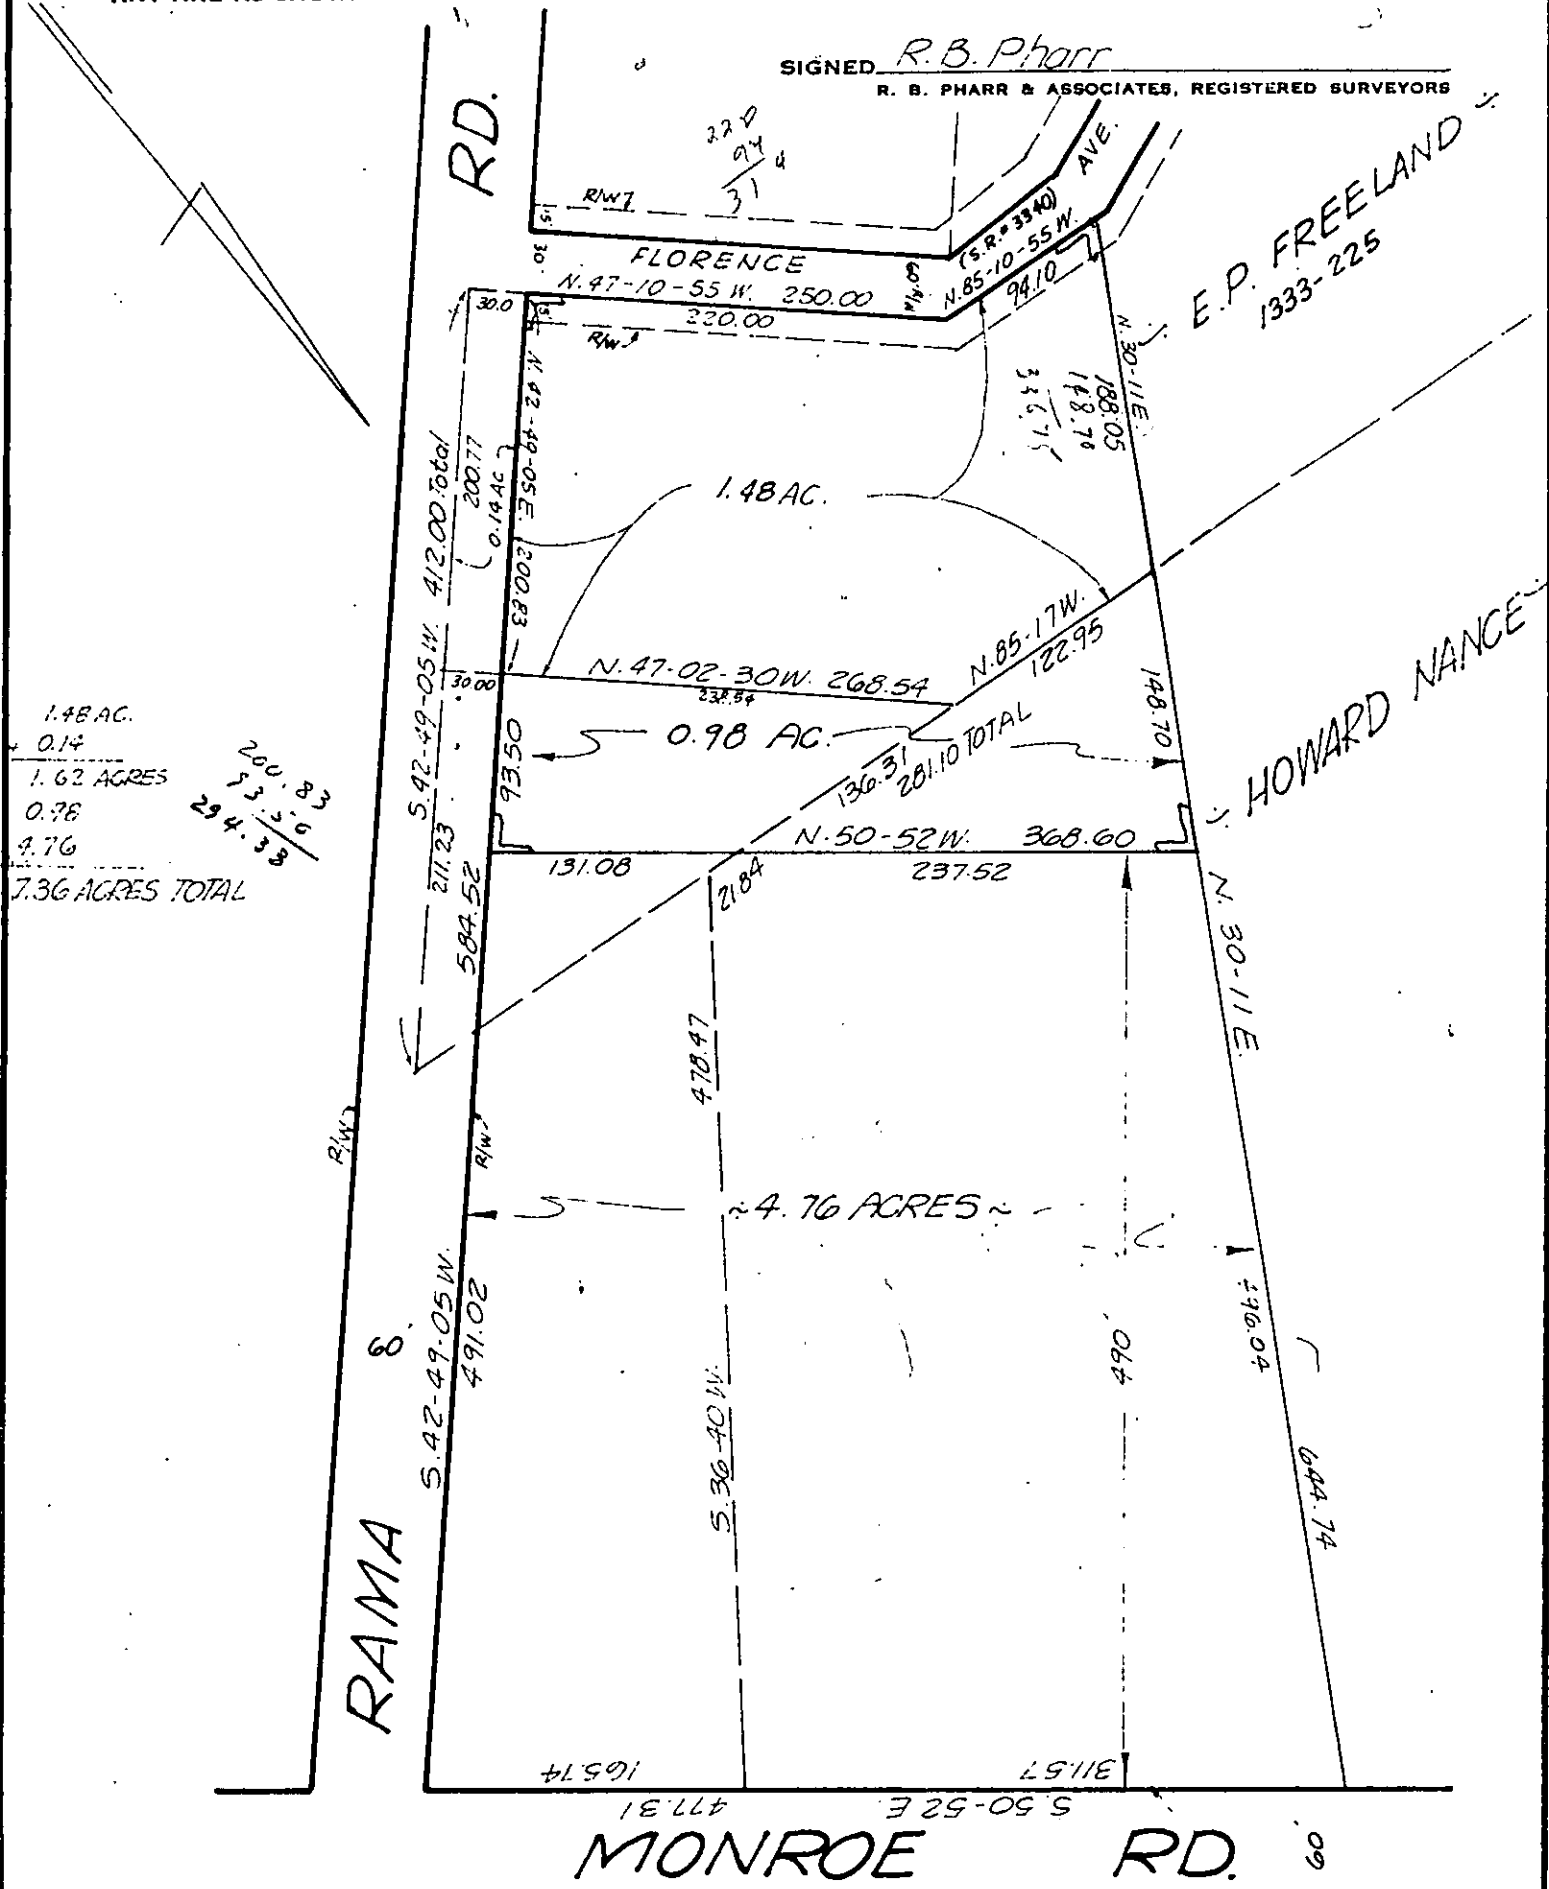

1.48 AC.
0.14
1.62 ACRES
0.98
4.76
7.36 ACRES TOTAL

200.83
53.56
254.39

IDLEWILD RD.

Re-Zoning OF SURVEY

Property As Shown Above

SCALE 1"=100'

CHARLOTTE, N. C.

THE PROPERTY OF C. R. Turner et al

MAP RECORDED IN BOOK _____ AT PAGE _____ DEED RECORDED IN BOOK _____ PAGE _____