



\* 0 0 B R E A K 0 0 \*



**ADVANCED  
IMAGING  
SYSTEMS**

www.aisimc.com

An Information  
Management Company

# City of Charlotte – Planning Dept. Scanning Rezoning Files

Petition # \_\_\_\_\_

## Document type:


- Applications
- Correspondence
- Department Comments
- Land Use Consistency
  - Mail Info
  - Mapping
  - Other
- Site Plans



\* 0 0 B R E A K 0 0 \*

THIS IS TO CERTIFY THAT ON THE 13<sup>th</sup> DAY OF April 1971 I SURVEYED THE PROPERTY SHOWN ON THIS PLAT, AND THAT THE TITLE LINES AND THE WALLS OF THE BUILDINGS IF ANY ARE AS SHOWN HEREON.

SIGNED R. B. Pharr  
R. B. PHARR & ASSOCIATES, REGISTERED SURVEYORS

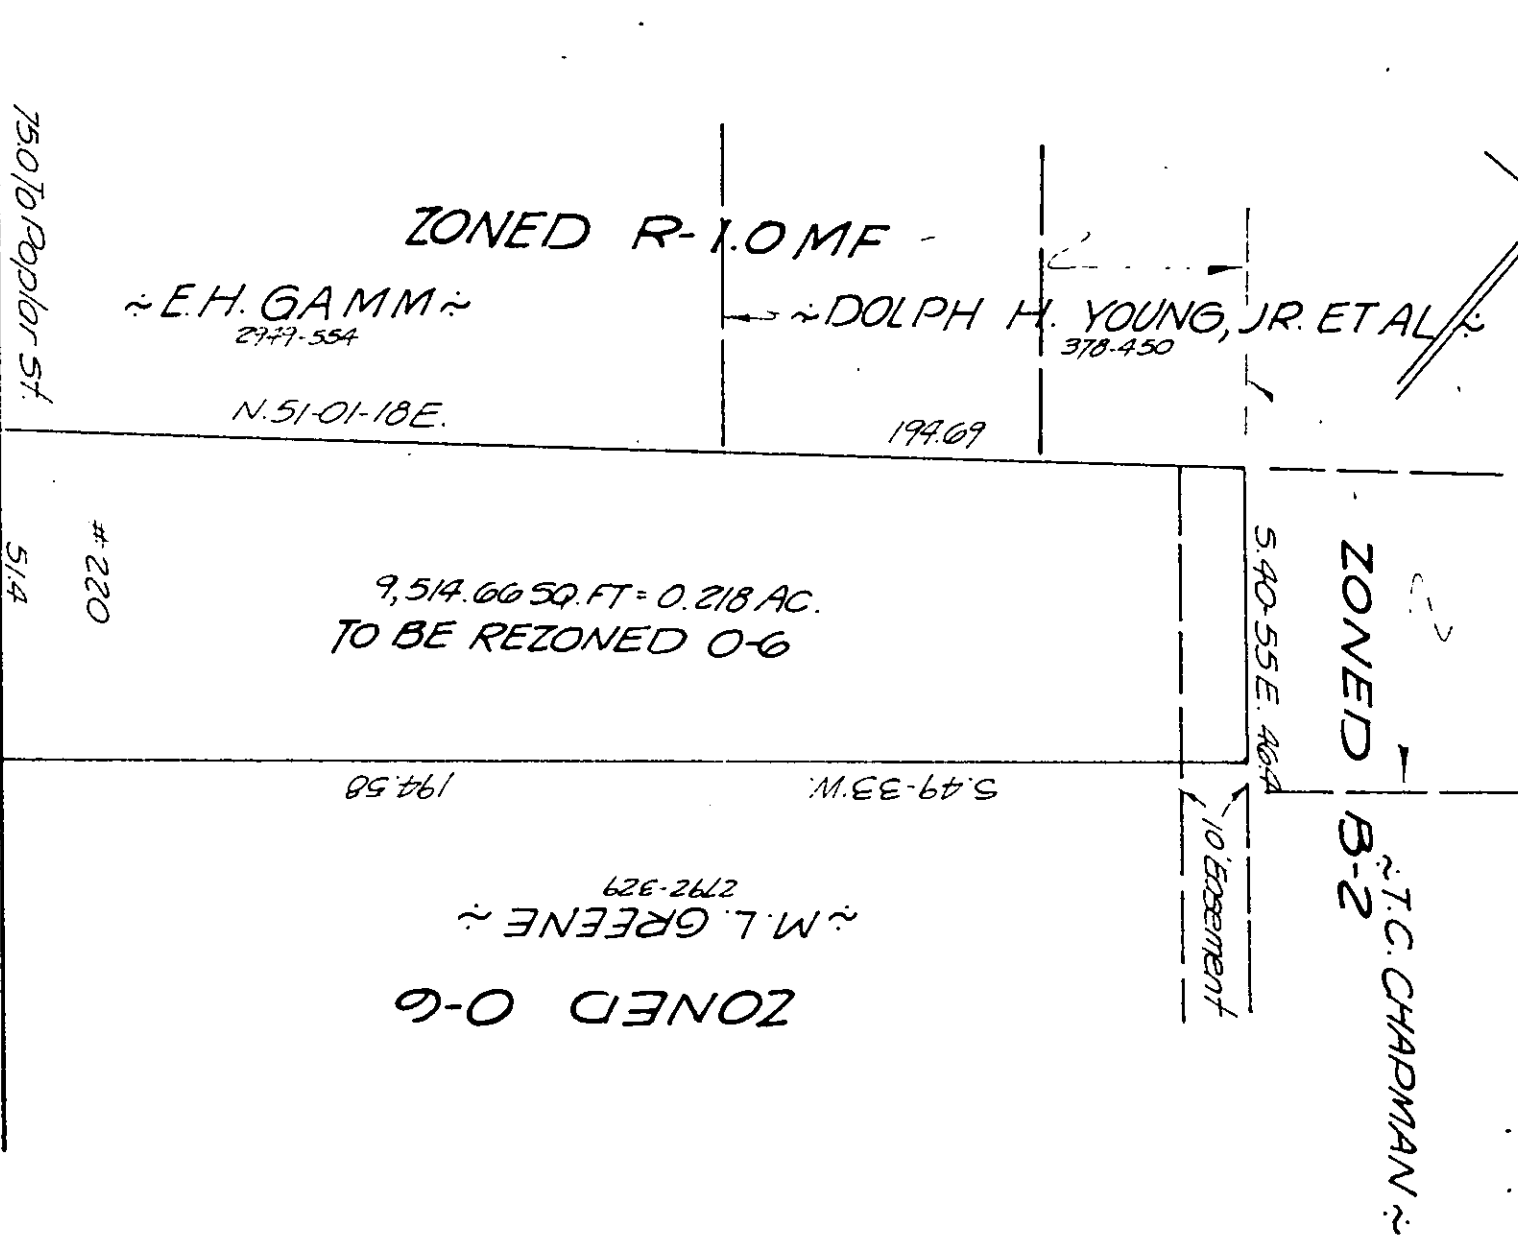

Reopening of M SURVEY

Property As Shown Above

SCALE 1" = 30' CHARLOTTE, N. C.

THE PROPERTY OF M.L. Greene MAP RECORDED IN BOOK        AT PAGE        DEED RECORDED IN BOOK        PAGE