


1/16-15

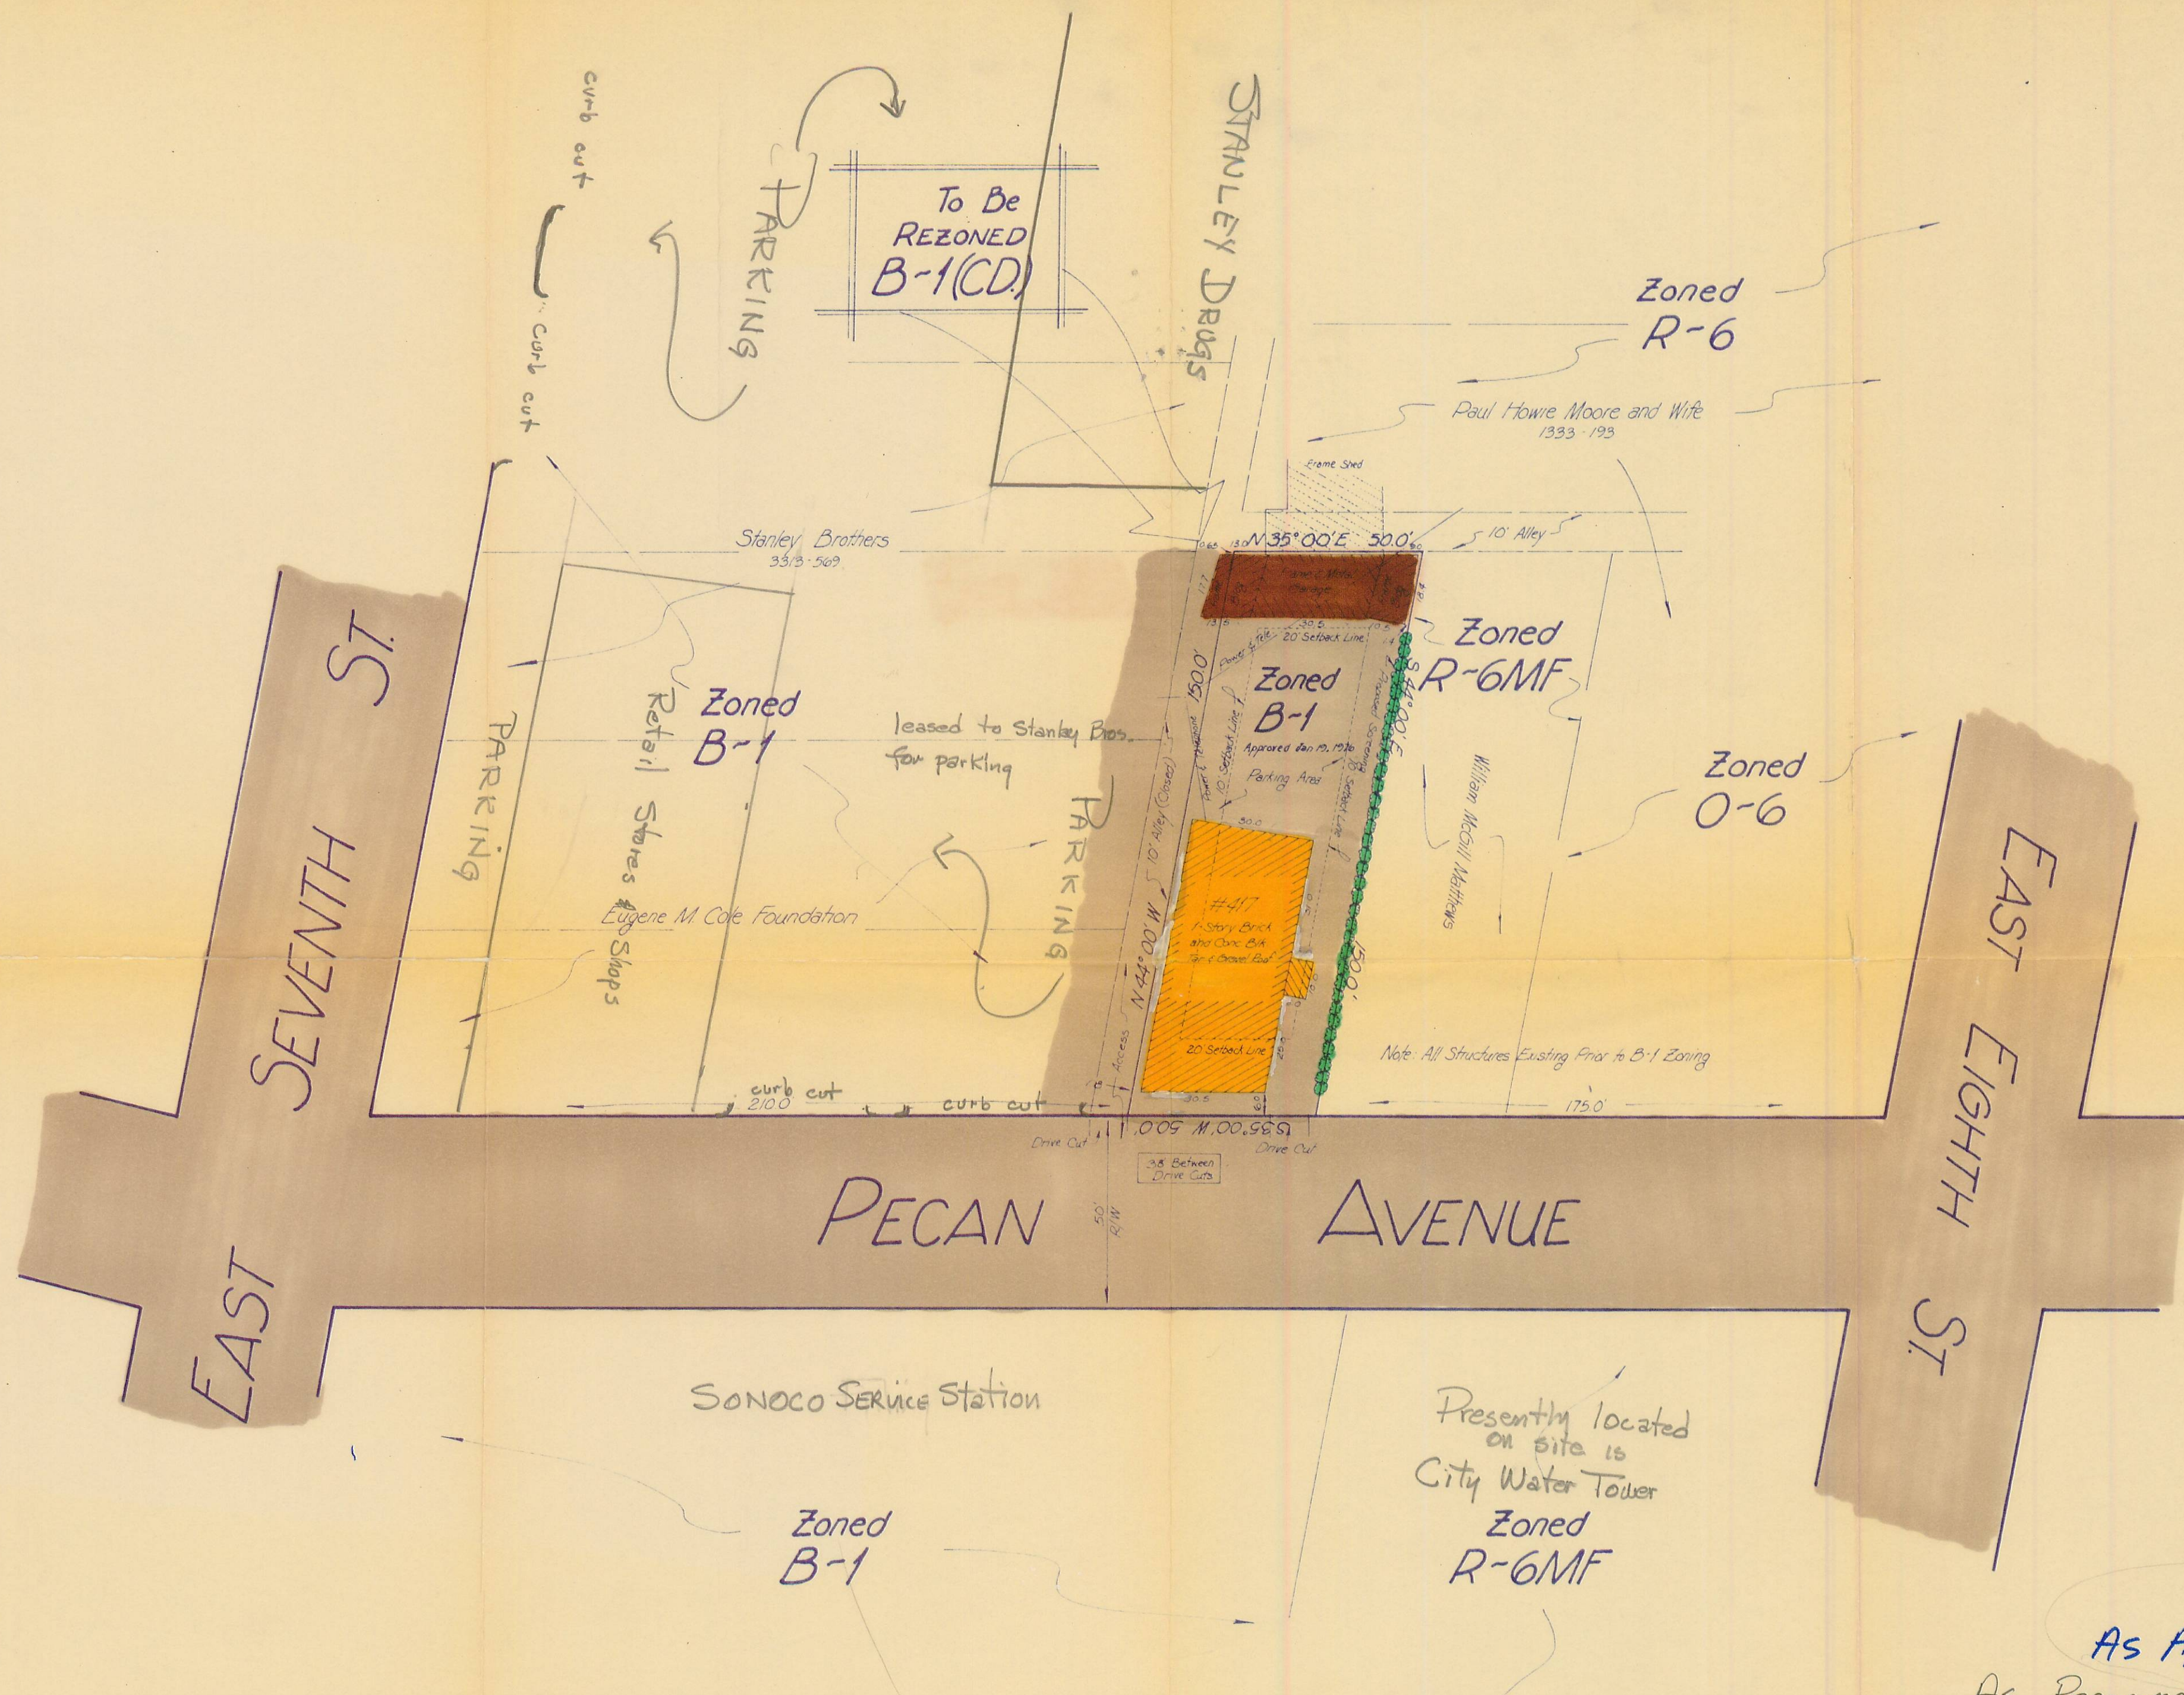

As Approved

As Recommended

REVISIONS	Rezoning Site Plan: Stanley Brothers Distributors FOR RETAIL MEAT SHOP RS.		
	R.B. PHARR & ASSOCIATES SURVEYING & MAPPING 212 E. INDEPENDENCE BLVD. CHARLOTTE, N.C. 28204		
	SCALE: 1" = 30'	DATE: January 22, 1976	FILE NO: RR-137