



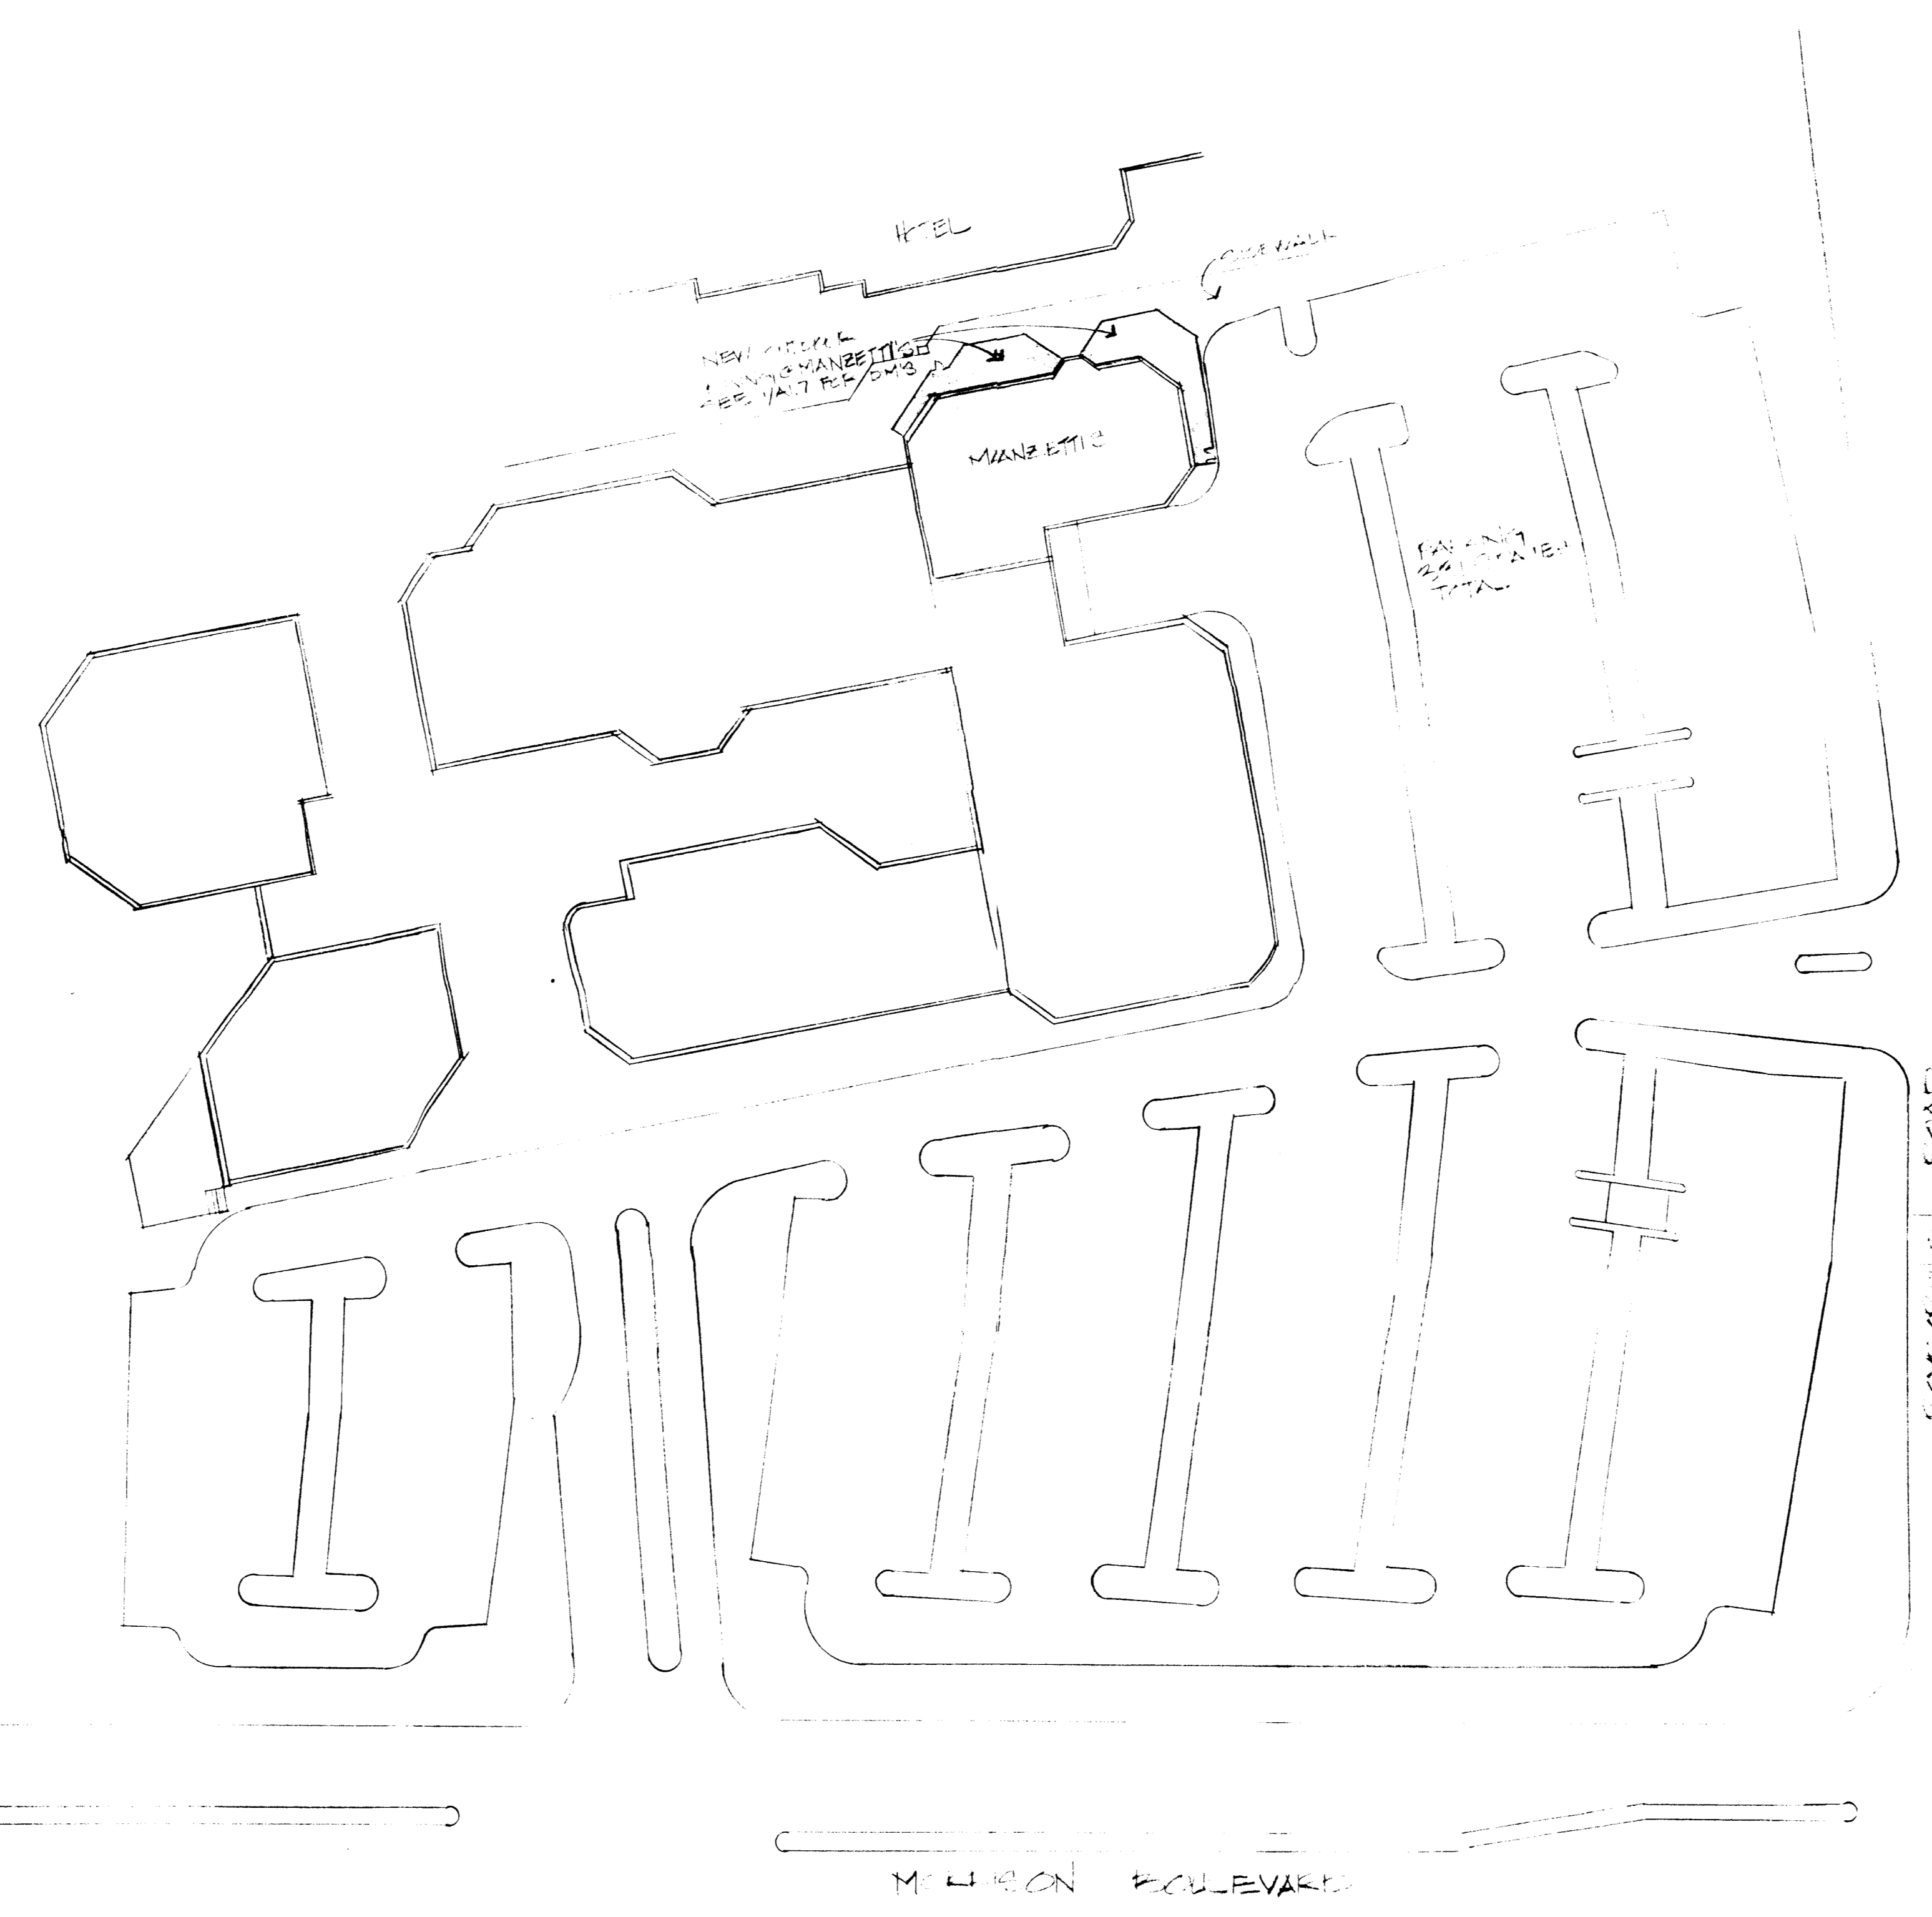

P.I.C. S. DELL
 P.A. L. OSBORNE
 P.E.
 DESIGN: B. BAZEMORE
 DRAWN: D. GLIM
 ODELL ASSOCIATES INC. CHARLOTTE, NC
 Copyright ©

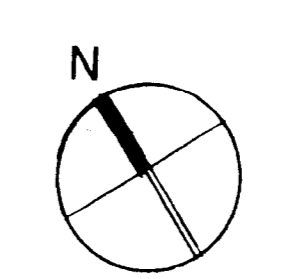

ATTACHED TO ADMINISTRATIVE
 APPROVAL
 DATED: 9/21/92
 BY: MARTIN R. CRAMPTON, JR.

NO.	BY	DATE	DESCRIPTION



SHEET TITLE
SITE PLAN

PROJECT NUMBER
 2425.000
 DATE
 9.1.92
 SHEET NUMBER

CV1.0

SITE PLAN

SITE PLAN FOR REFERENCE ONLY


1" = 40'-0"

**CHARLOTTE-MECKLENBURG
 PLANNING COMMISSION**
 INTER-OFFICE COMMUNICATION


DATE: September 21, 1992
 TO: Robert Brandon, Zoning Administrator
 FROM: Martin R. Crampton, Jr., Planning Director
 SUBJECT: Administrative Approval for Petition No. 77-34 by J.J. and A.H. Harris, Tax Parcel No. 177-083-01

Attached is a specific site plan for a portion of the above mentioned rezoning petition. This plan shows the addition of 500 square feet of outdoor seating. This additional square footage will bring the total built square footage to 60,000 square feet. The originally approved plan allowed 60,500 square feet. Since this change is minor, I am administratively approving this plan. Please use this plan when evaluating requests for building permits and certificates of occupancy.

MRCjr/KRM:mj
 Attachment

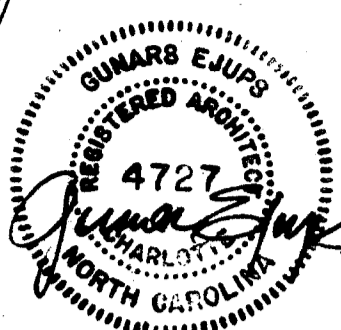

PIC: S. DELL
 PA: L. OSBORNE
 PE: D. GUM
 ODELL ASSOCIATES INC. CHARLOTTE, NC
 Copyright ©

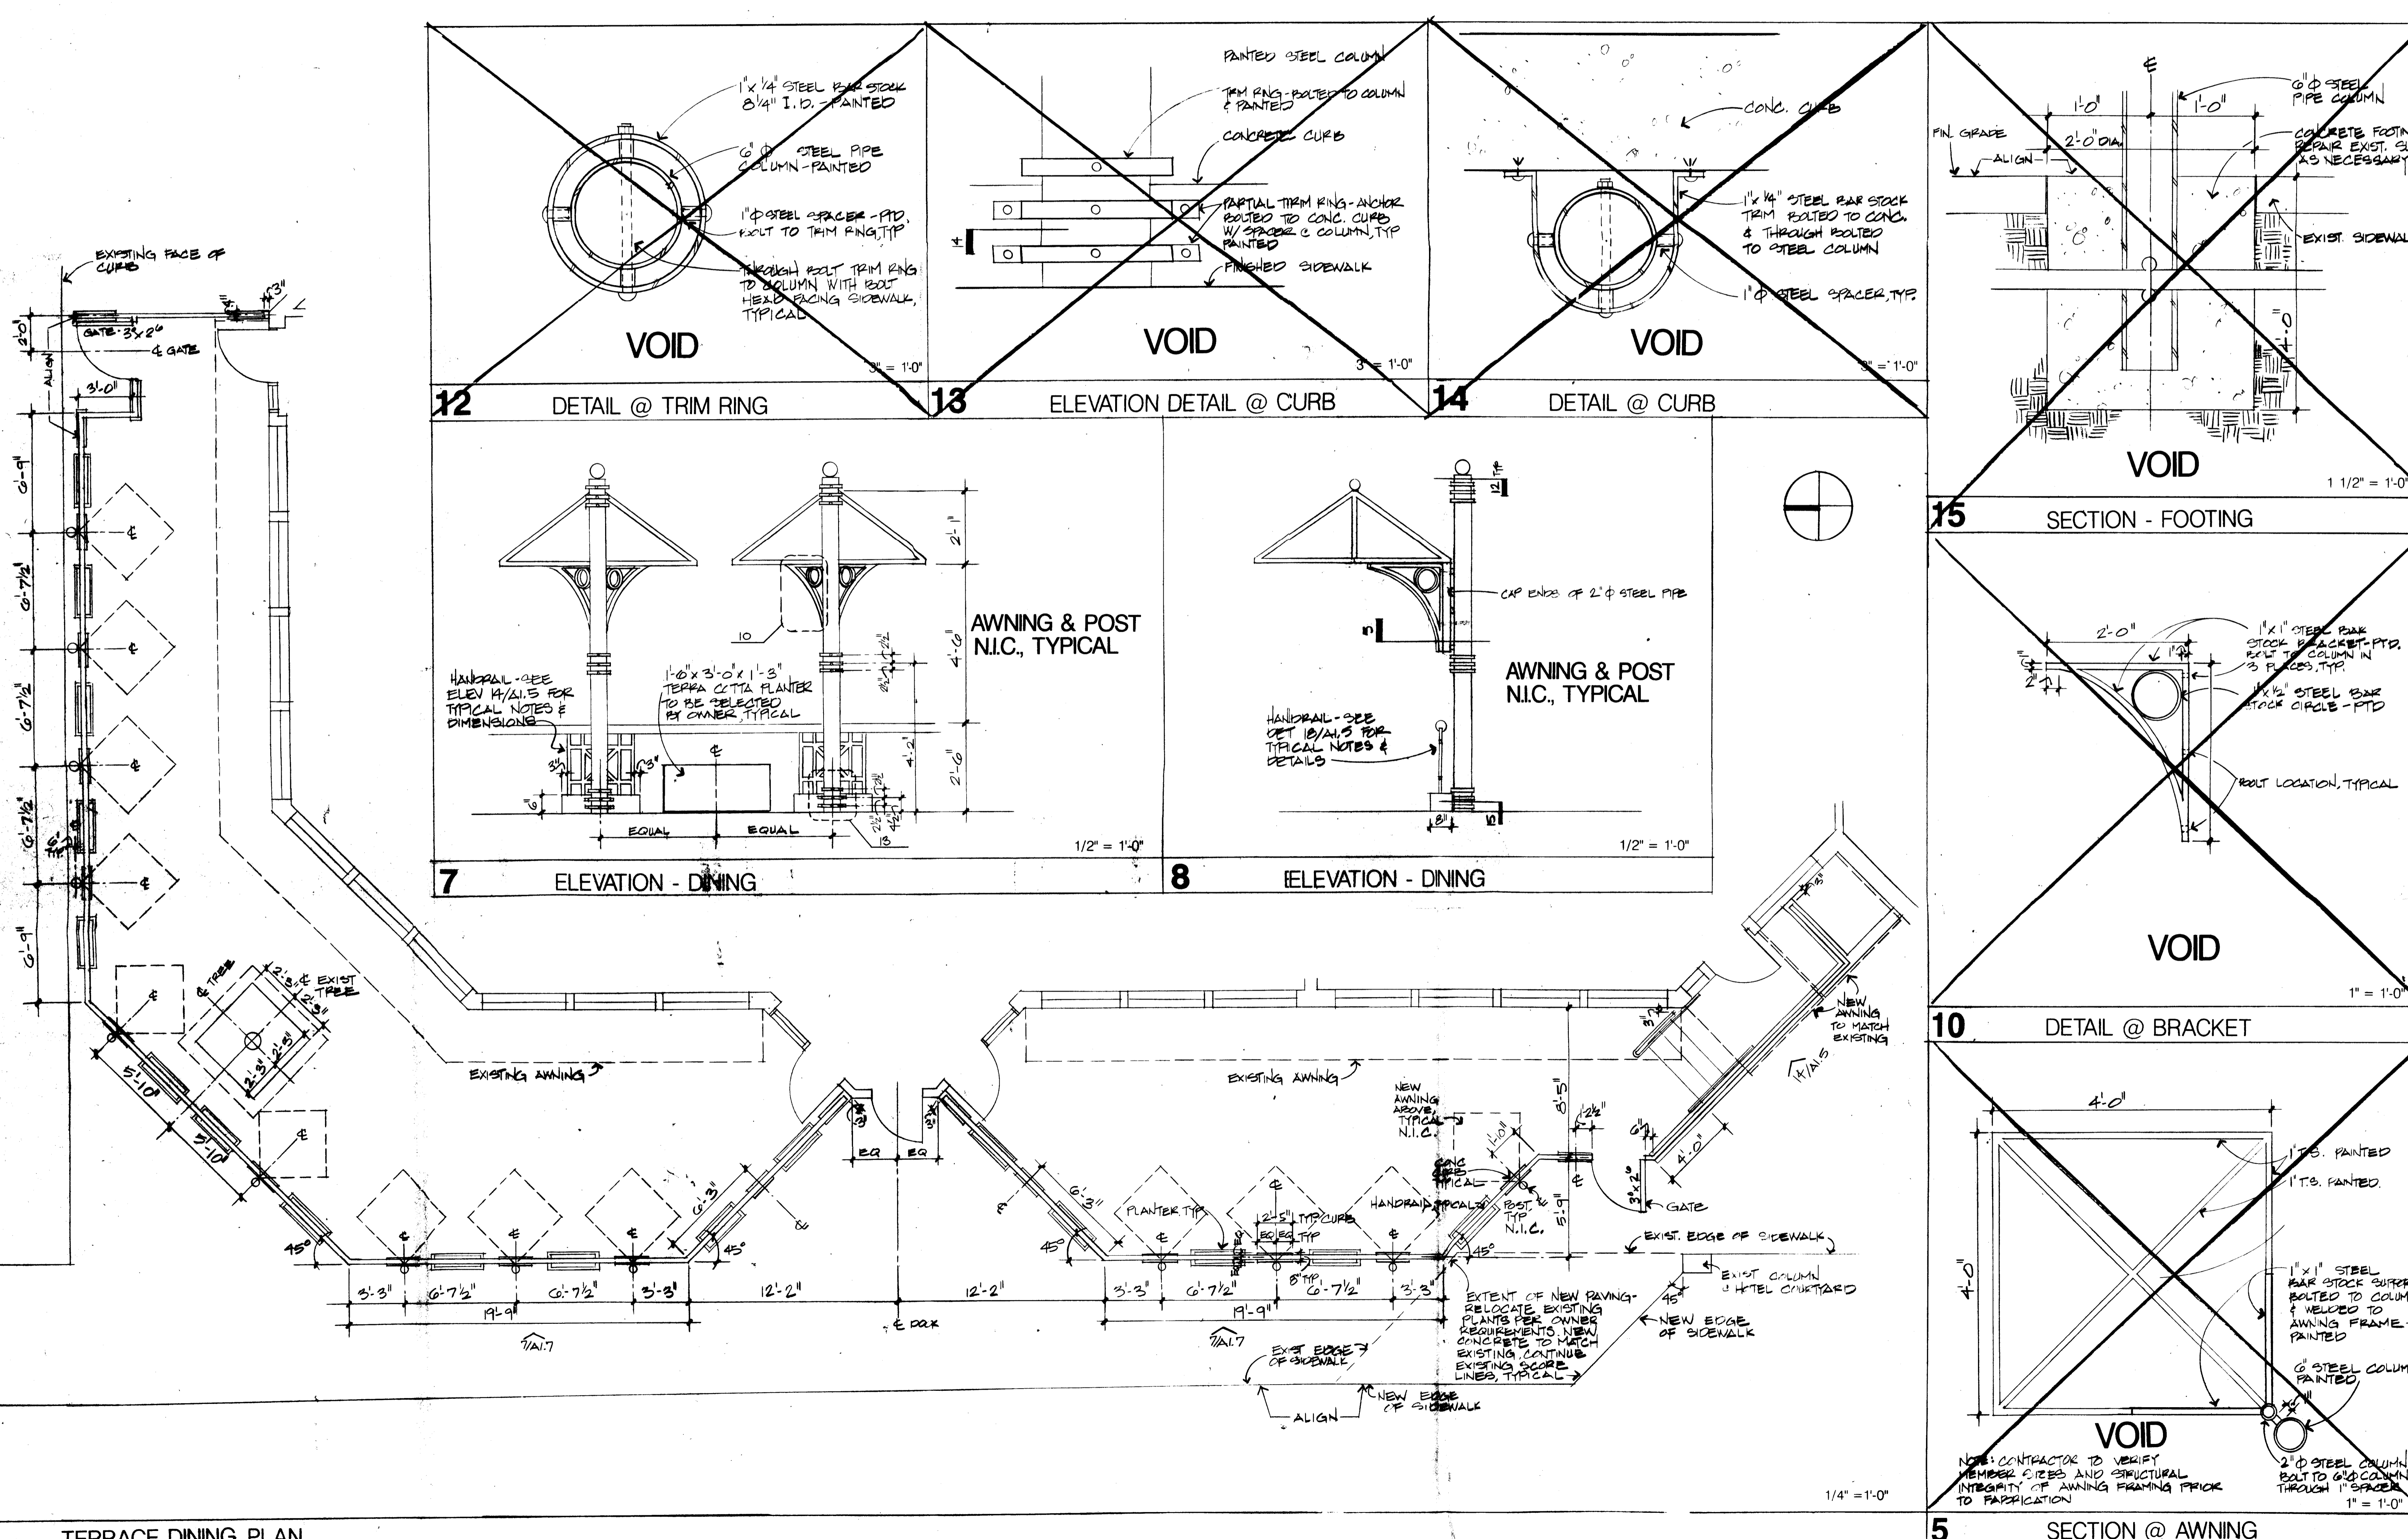

TERRACE DINING PLAN

DATE: 9-19-92
 NO. BY: A17
 DESCRIPTION: ADD SHEET A17



SHEET TITLE
TERRACE DINING & DETAILS

PROJECT NUMBER: 2425.000
 DATE: 9.1.92
 SHEET NUMBER

A17