



McB Catch Basin Systems
 1818 Lenoir Street - Charlotte, N.C. 28215

**MANUFACTURE & SELL PRECAST CONCRETE CATCH BASINS,
 MANHOLES, AND OTHER RELATED CONCRETE & IRON PRODUCTS.**

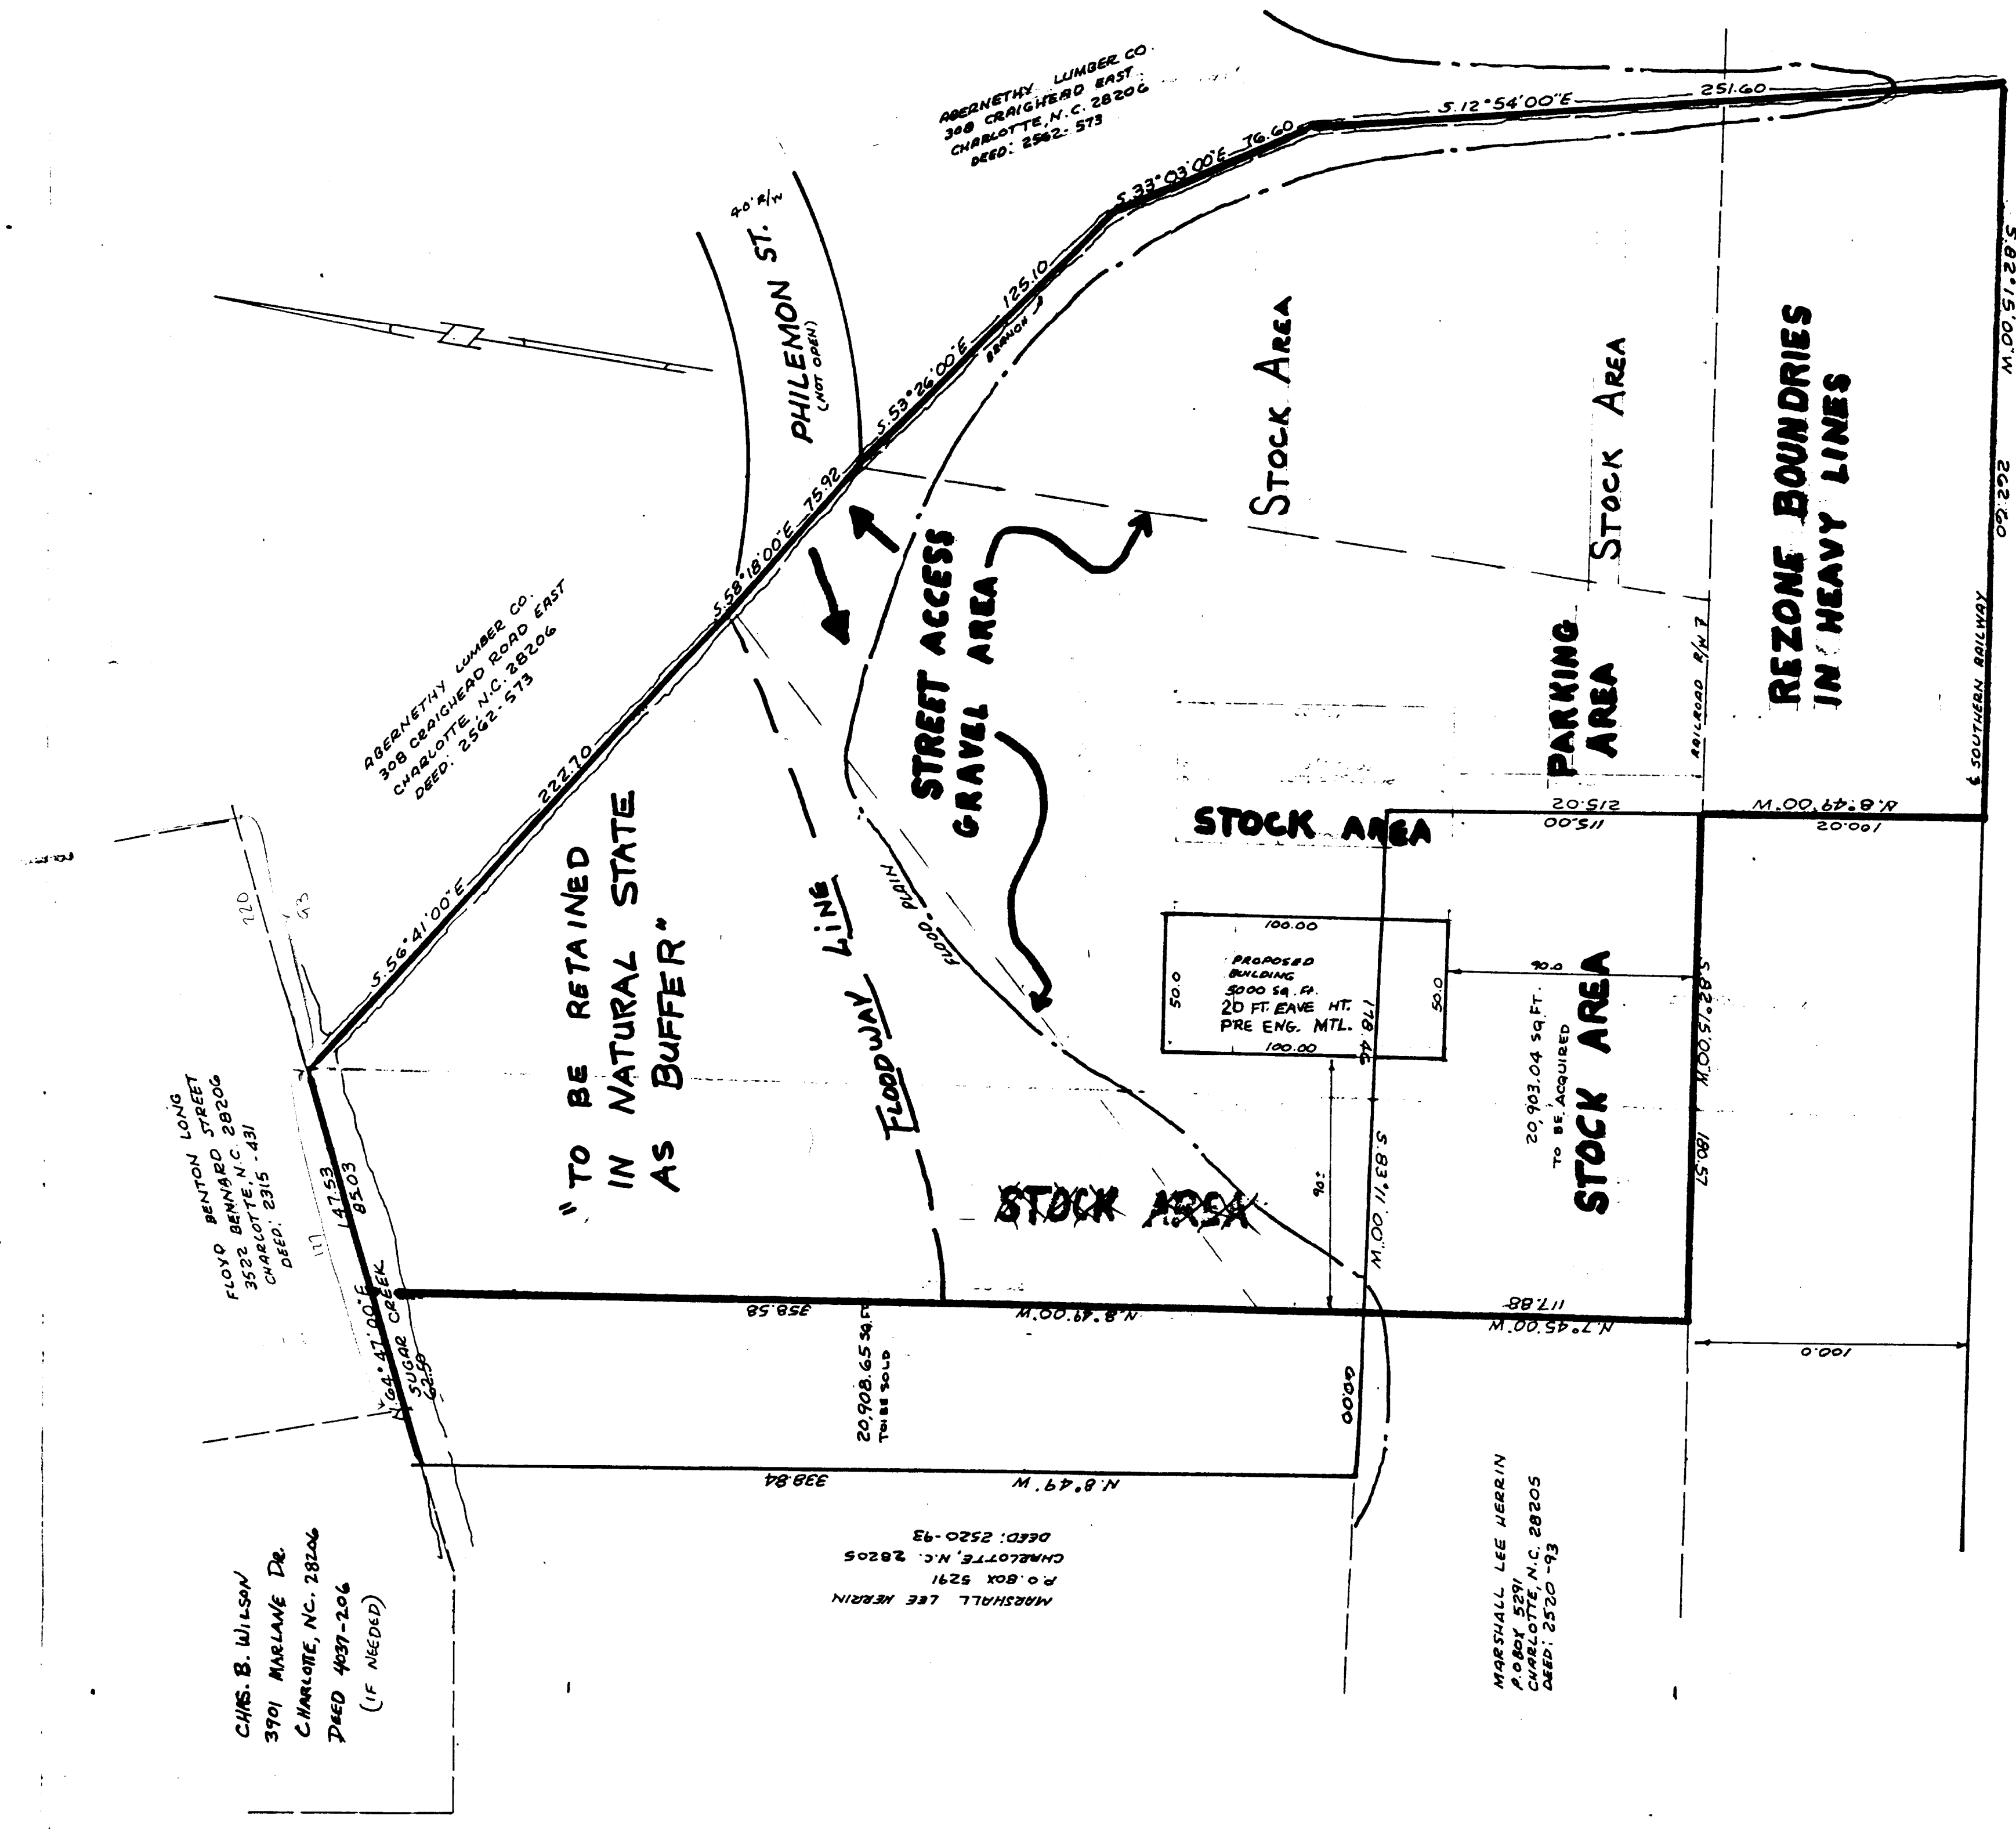

PRESENT ZONING I-1
 REQUESTED ZONING I-2 CD

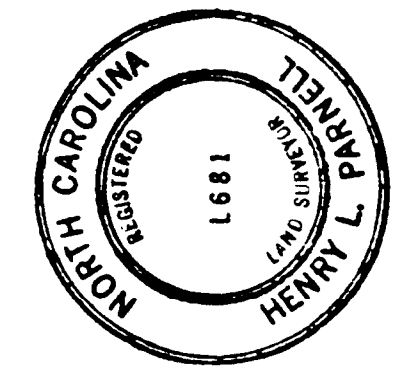

SITE PLAN
PROPERTY OF W.J. HILTON, JR. & FRANCES T. HILTON
 CHARLOTTE, MECKLENBURG COUNTY, N.C.
 SCALE: 1" = 40'
 FEB. 27, 1985
 HENRY L. PARNELL, REG. SURVEYOR (L-681)

APPROVED BY CITY COUNCIL
 DATE 6/20/85
 1985-25
 #85-25