



* 0 0 B R E A K 0 0 *



**ADVANCED
IMAGING
SYSTEMS**

www.aisimc.com

An Information
Management Company

City of Charlotte – Planning Dept. Scanning Rezoning Files

Petition # _____

Document type:

- Applications
- Correspondence
- Department Comments
- Land Use Consistency
 - Mail Info
 - Mapping
 - Other
- Site Plans



* 0 0 B R E A K 0 0 *


PETITIONER Cottage Place Residents

PETITION NO. 85-84

HEARING DATE December 16, 1985

ZONING CLASSIFICATION, EXISTING R-6MF REQUESTED R-6

LOCATION Approx. 6.2 acres of the 100 and 200 blocks of Cottage Place.

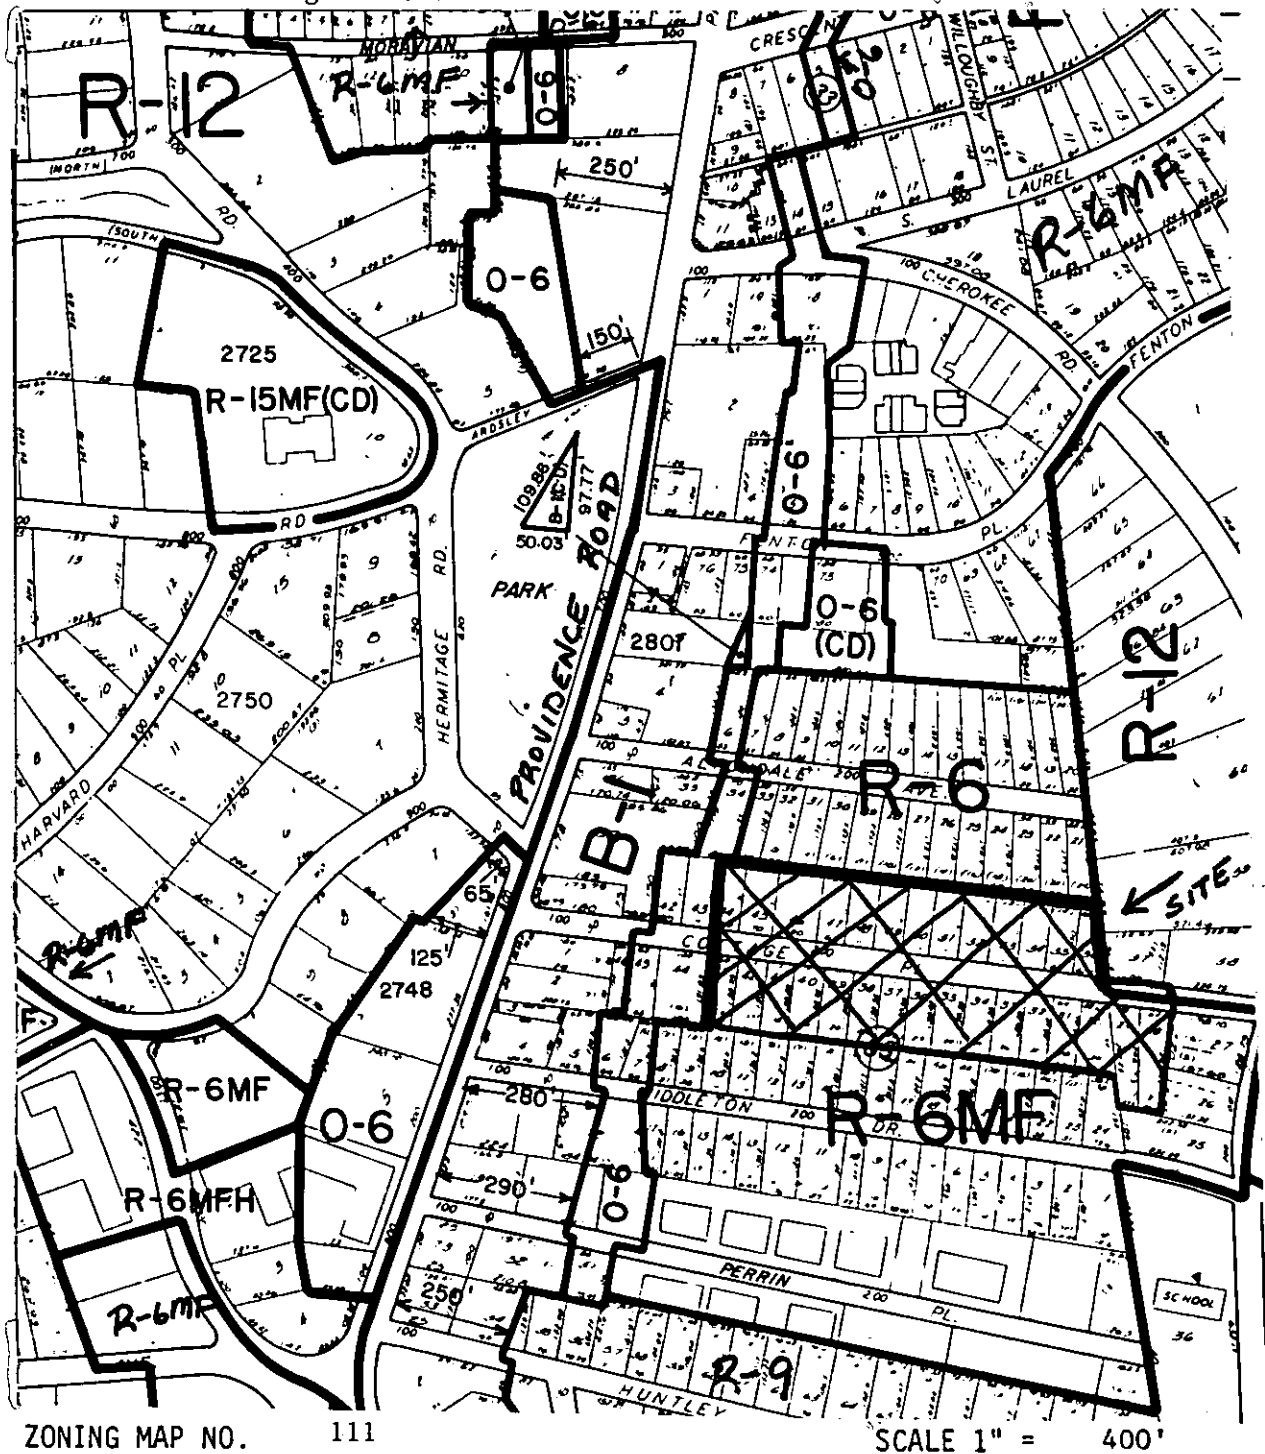

ZONING MAP NO. 111

SCALE 1" = 400'

PROPERTY PROPOSED FOR CHANGE

