



* 0 0 B R E A K 0 0 *



**ADVANCED
IMAGING
SYSTEMS**

www.aisimc.com

An Information
Management Company

City of Charlotte – Planning Dept. Scanning Rezoning Files

Petition # _____

Document type:

- Applications
- Correspondence
- Department Comments
- Land Use Consistency
 - Mail Info
 - Mapping
 - Other
- Site Plans




* 0 0 B R E A K 0 0 *

PETITIONER Curtis Rudolph

PETITION NO. 86-3(c) HEARING DATE 01/13/86

ZONING CLASSIFICATION, EXISTING R-15 REQUESTED B-1(CD)

LOCATION A 2.4 acre site located at 1330 Pleasant Plains Rd., at
the intersection of Pleasant Plains and Weddington Rd.

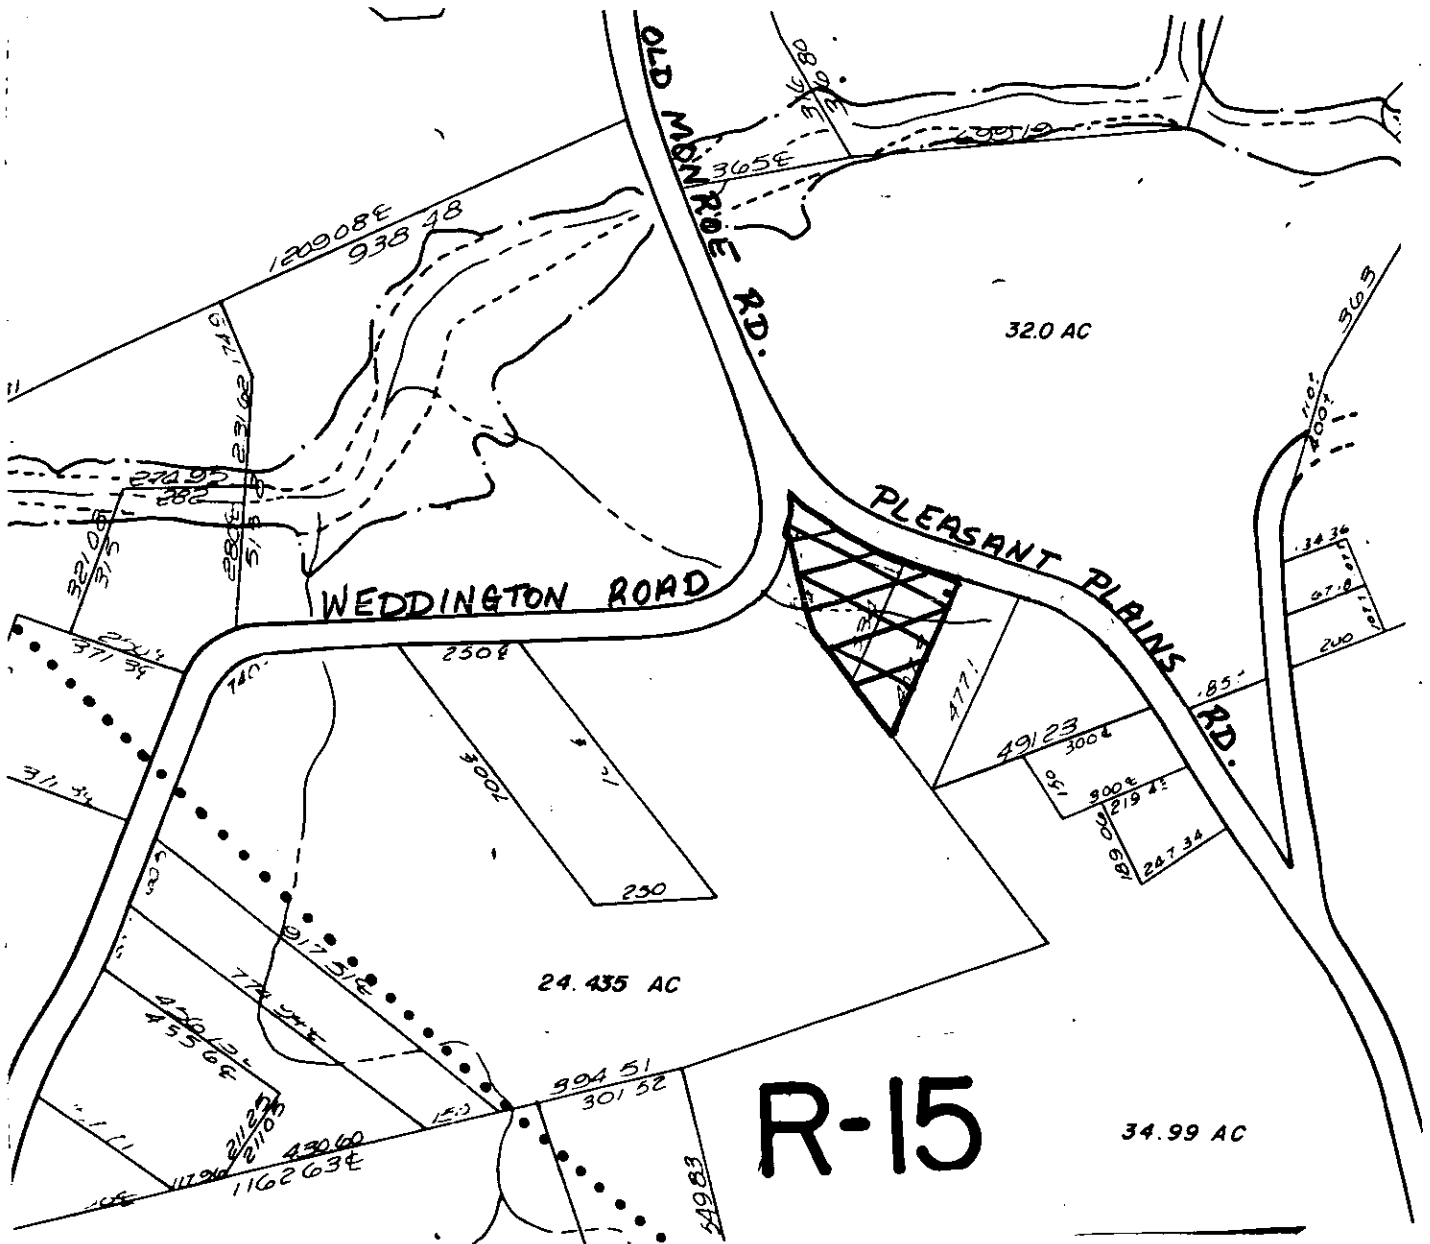

ZONING MAP NO. 164

SCALE 1" = 400'

PROPERTY PROPOSED FOR CHANGE

