



* 0 0 B R E A K 0 0 *



**ADVANCED
IMAGING
SYSTEMS**

An Information
Management Company

www.aisimc.com

City of Charlotte – Planning Dept. Scanning Rezoning Files

Petition # _____


Document type:

- Applications
- Correspondence
- Department Comments
- Land Use Consistency
 - Mail Info
 - Mapping
 - Other
- Site Plans



* 0 0 B R E A K 0 0 *

SB-2 to 0-15

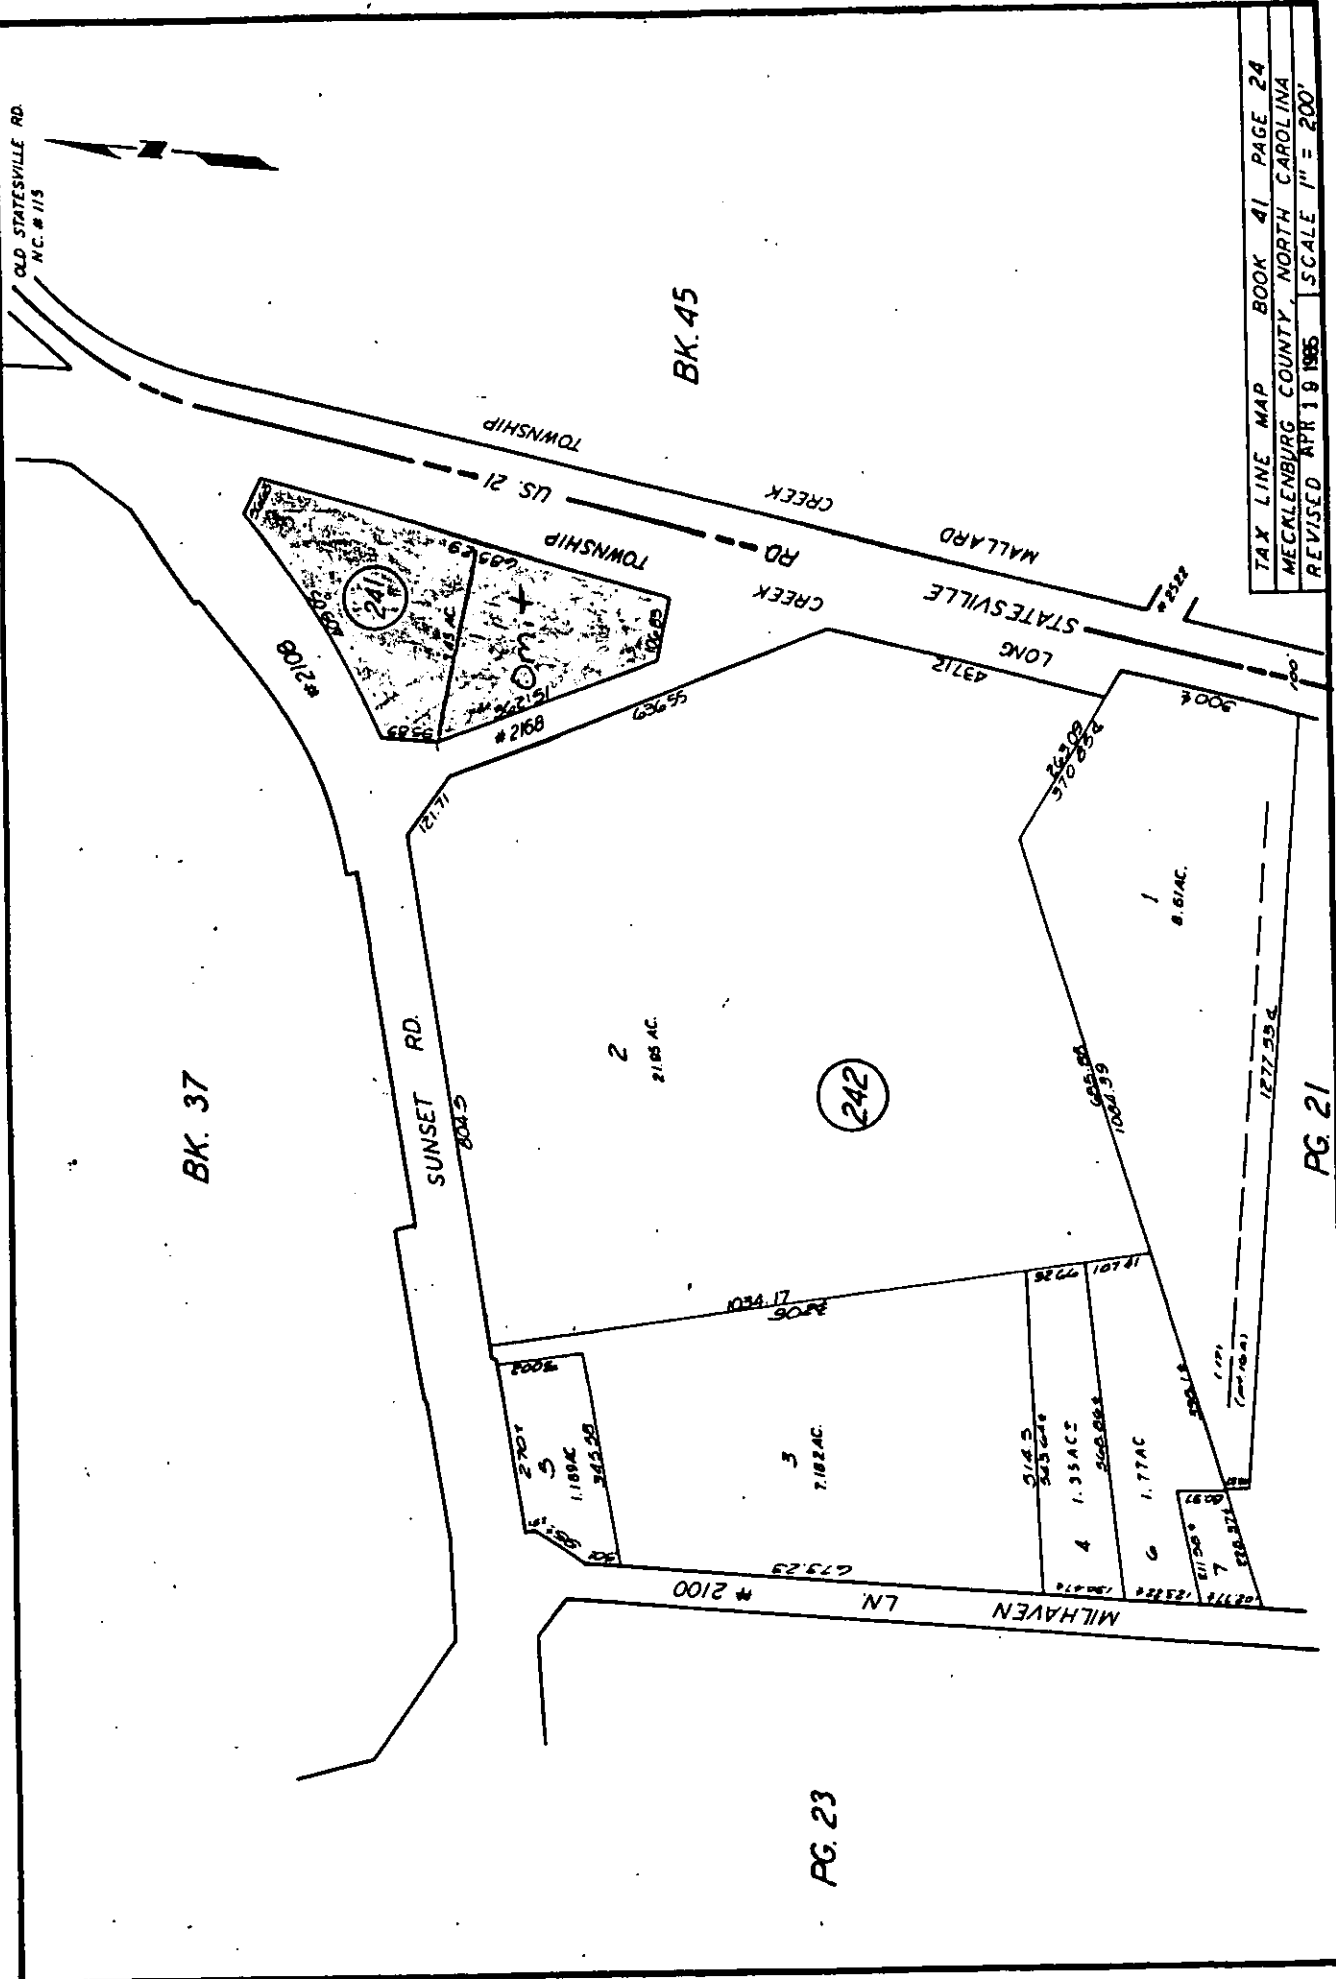

TAX LINE MAP BOOK 41 PAGE 24
 MECKLENBURG COUNTY, NORTH CAROLINA
 REVISED APR 19 1985 SCALE 1" = 200'

END TAX LINES ONLY