



\* 0 0 B R E A K 0 0 \*



**ADVANCED  
IMAGING  
SYSTEMS**

An Information  
Management Company

www.aisimc.com

# City of Charlotte – Planning Dept. Scanning Rezoning Files

Petition # \_\_\_\_\_

## Document type:


- Applications
- Correspondence
- Department Comments
- Land Use Consistency
  - Mail Info
  - Mapping
  - Other
- Site Plans



\* 0 0 B R E A K 0 0 \*

I-2 78 I-2 CB

1

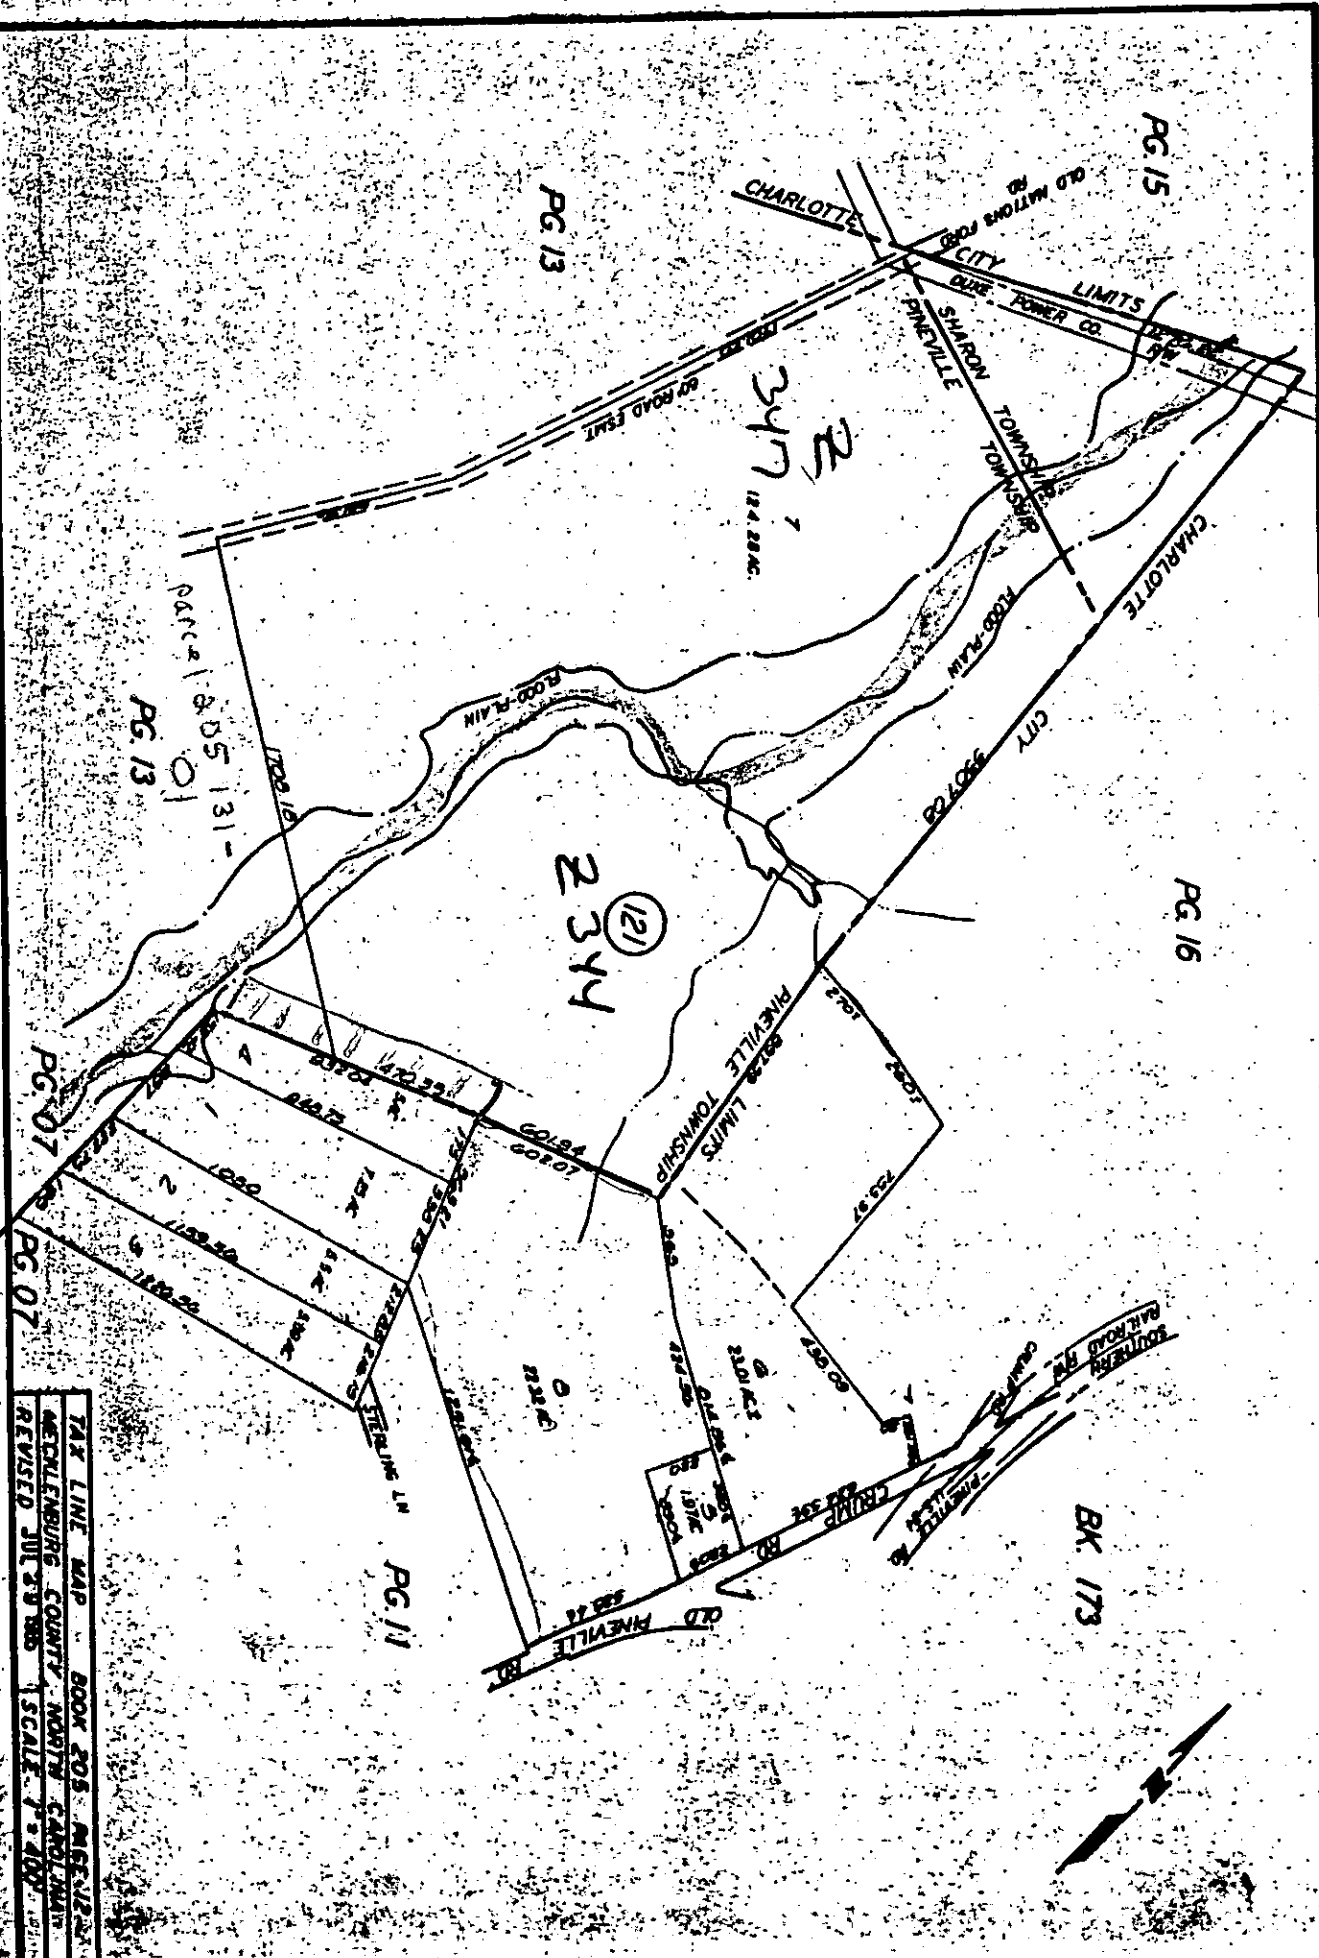

TAX LINE MAP BOOK 505 MISSISSIPPI  
 WASHINGTON COUNTY NORTH CAROLINA  
 REVISED JUL 29 1985 SCALE 1" = 400'

FOR TAX PURPOSES ONLY

58.02

PG 13

PG 07

PG 07

PG 11

BK 173

PG 15

PG 13


PG 16

Parcel 805 131-

2347

2344 (21)



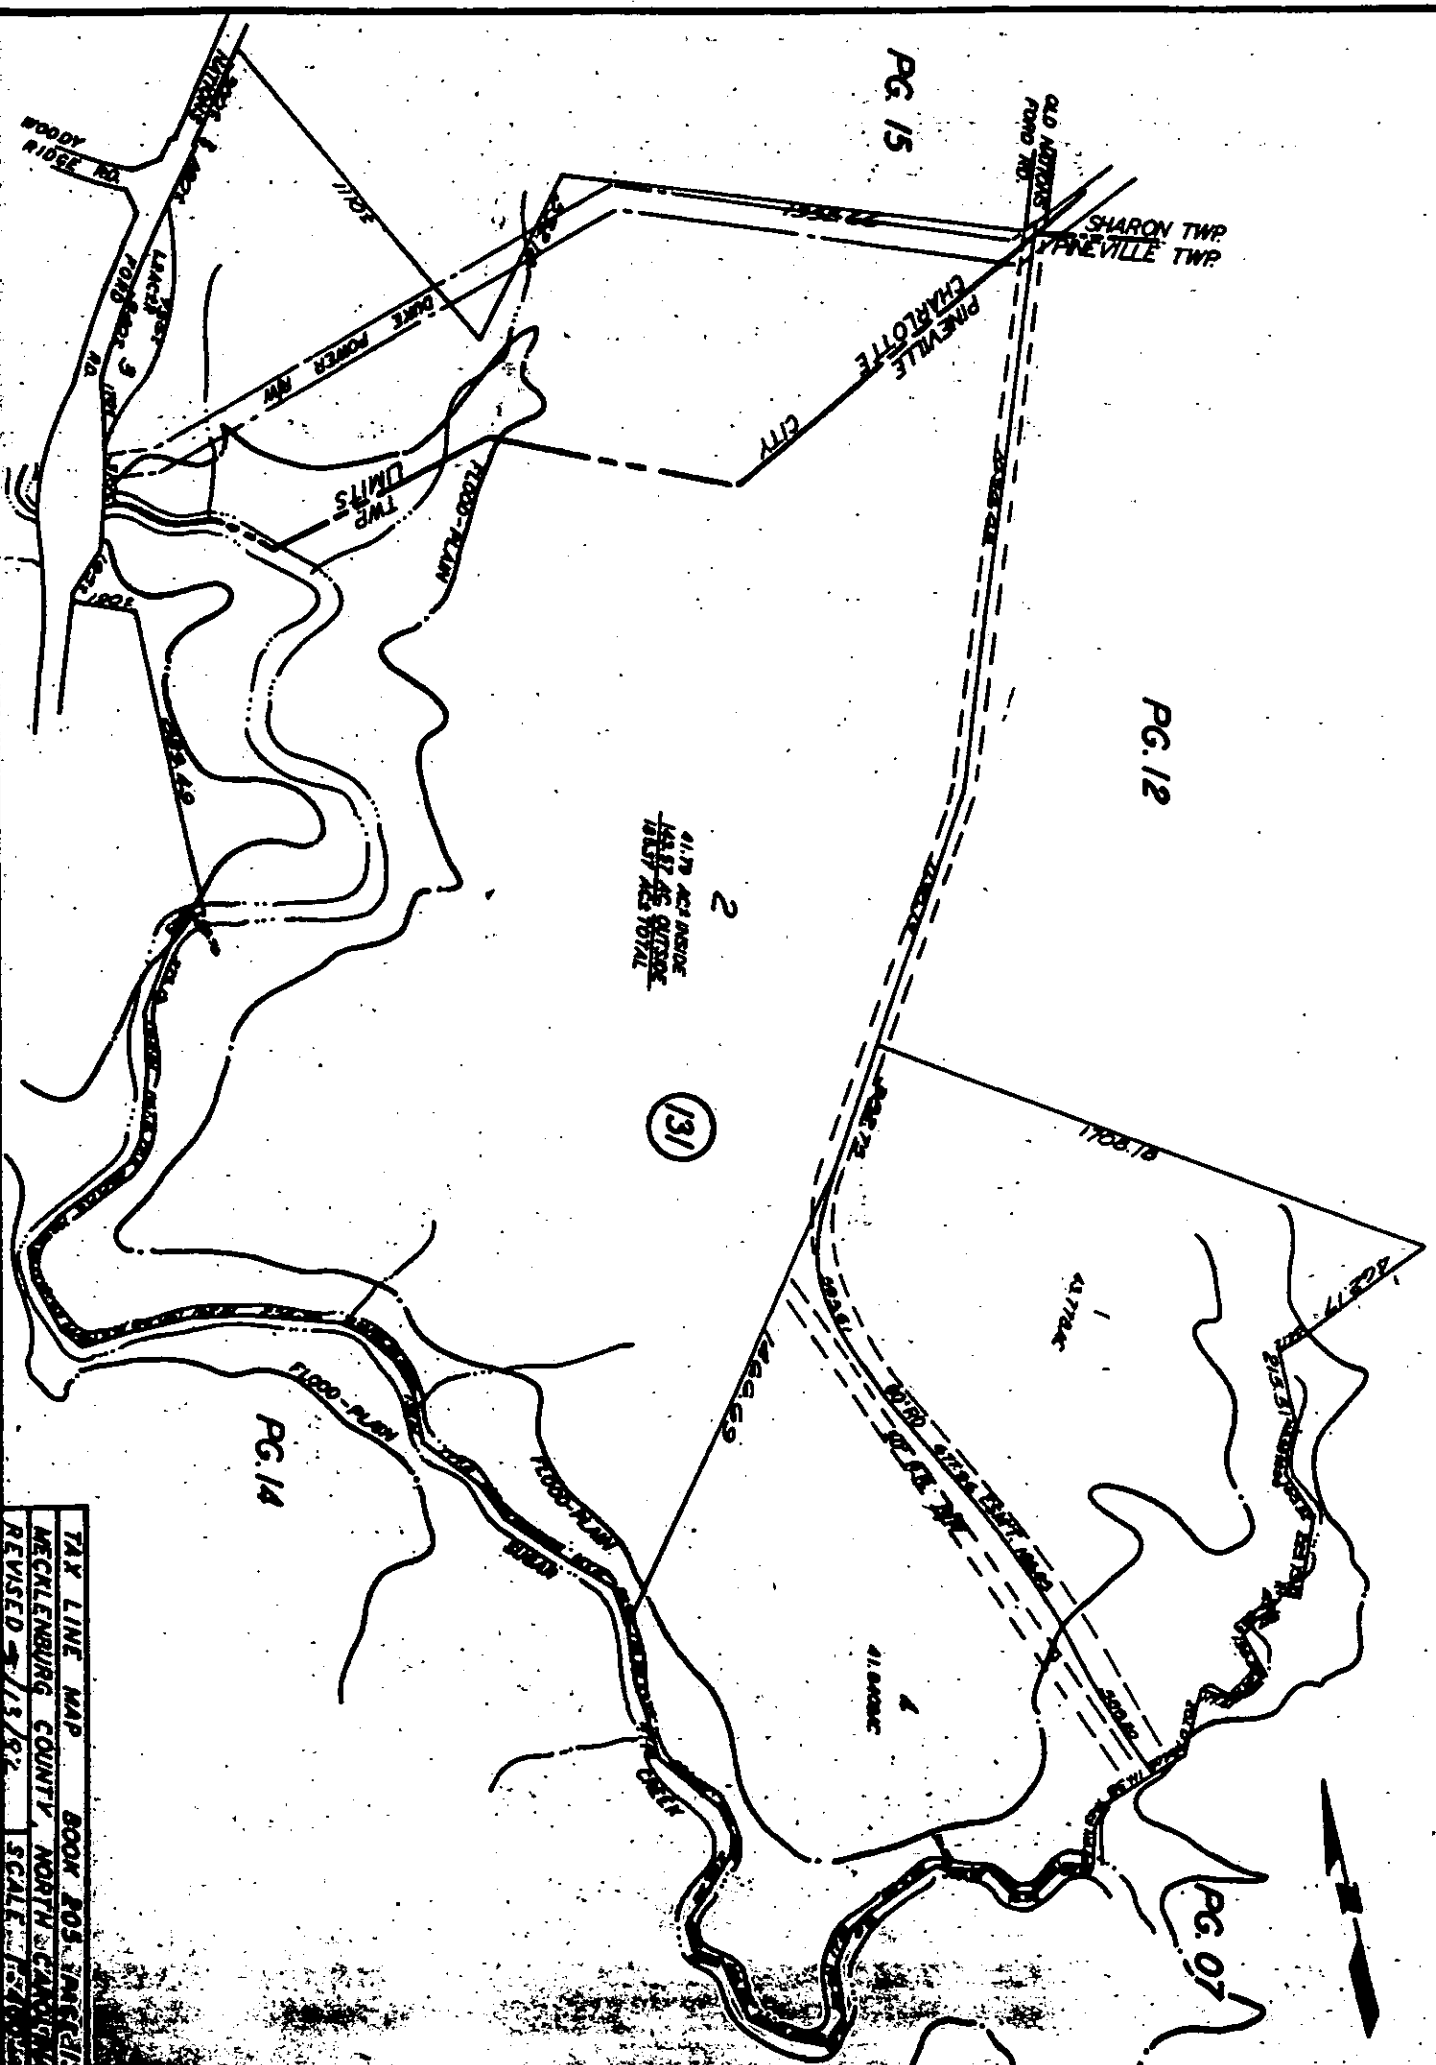

TAX LINE MAP BOOK 205 (REVISED)  
 MCKENNA COUNTY NORTH DAKOTA  
 REVISED 1/15/82 SCALE 1" = 40'