



* 0 0 B R E A K 0 0 *



**ADVANCED
IMAGING
SYSTEMS**

www.aisimc.com

An Information
Management Company

City of Charlotte – Planning Dept. Scanning Rezoning Files


Petition # _____

Document type:

- Applications
- Correspondence
- Department Comments
- Land Use Consistency
 - Mail Info
 - Mapping
 - Other
- Site Plans



* 0 0 B R E A K 0 0 *

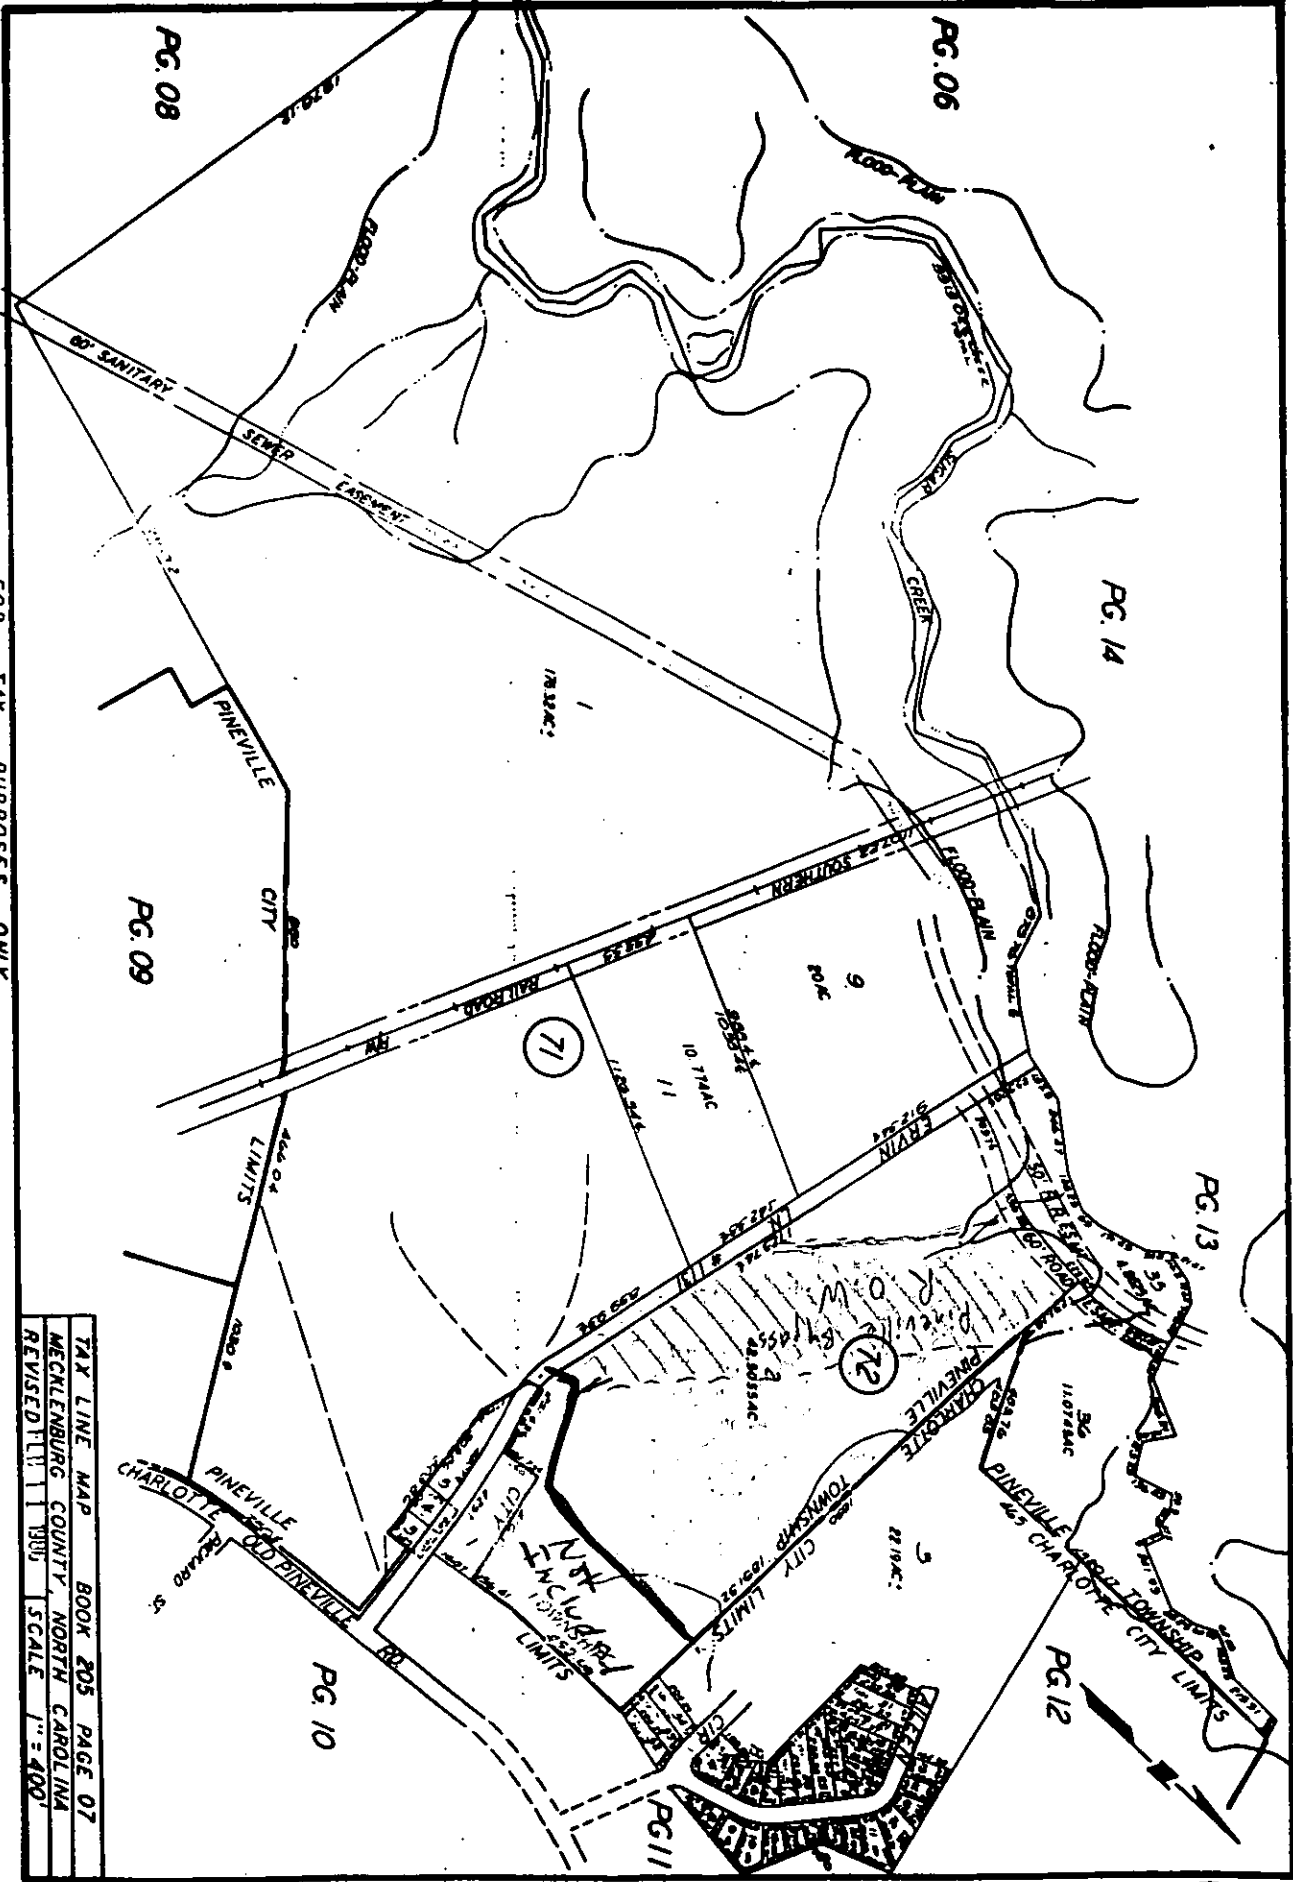


TAX LINE MAP BOOK 205 PAGE 07
 MECKLENBURG COUNTY, NORTH CAROLINA
 REVISED 11/1/80 SCALE 1" = 400'

FOR TAX PURPOSES ONLY

I-1 to R-15 MF

[Handwritten signature]

[Handwritten circled number 2]

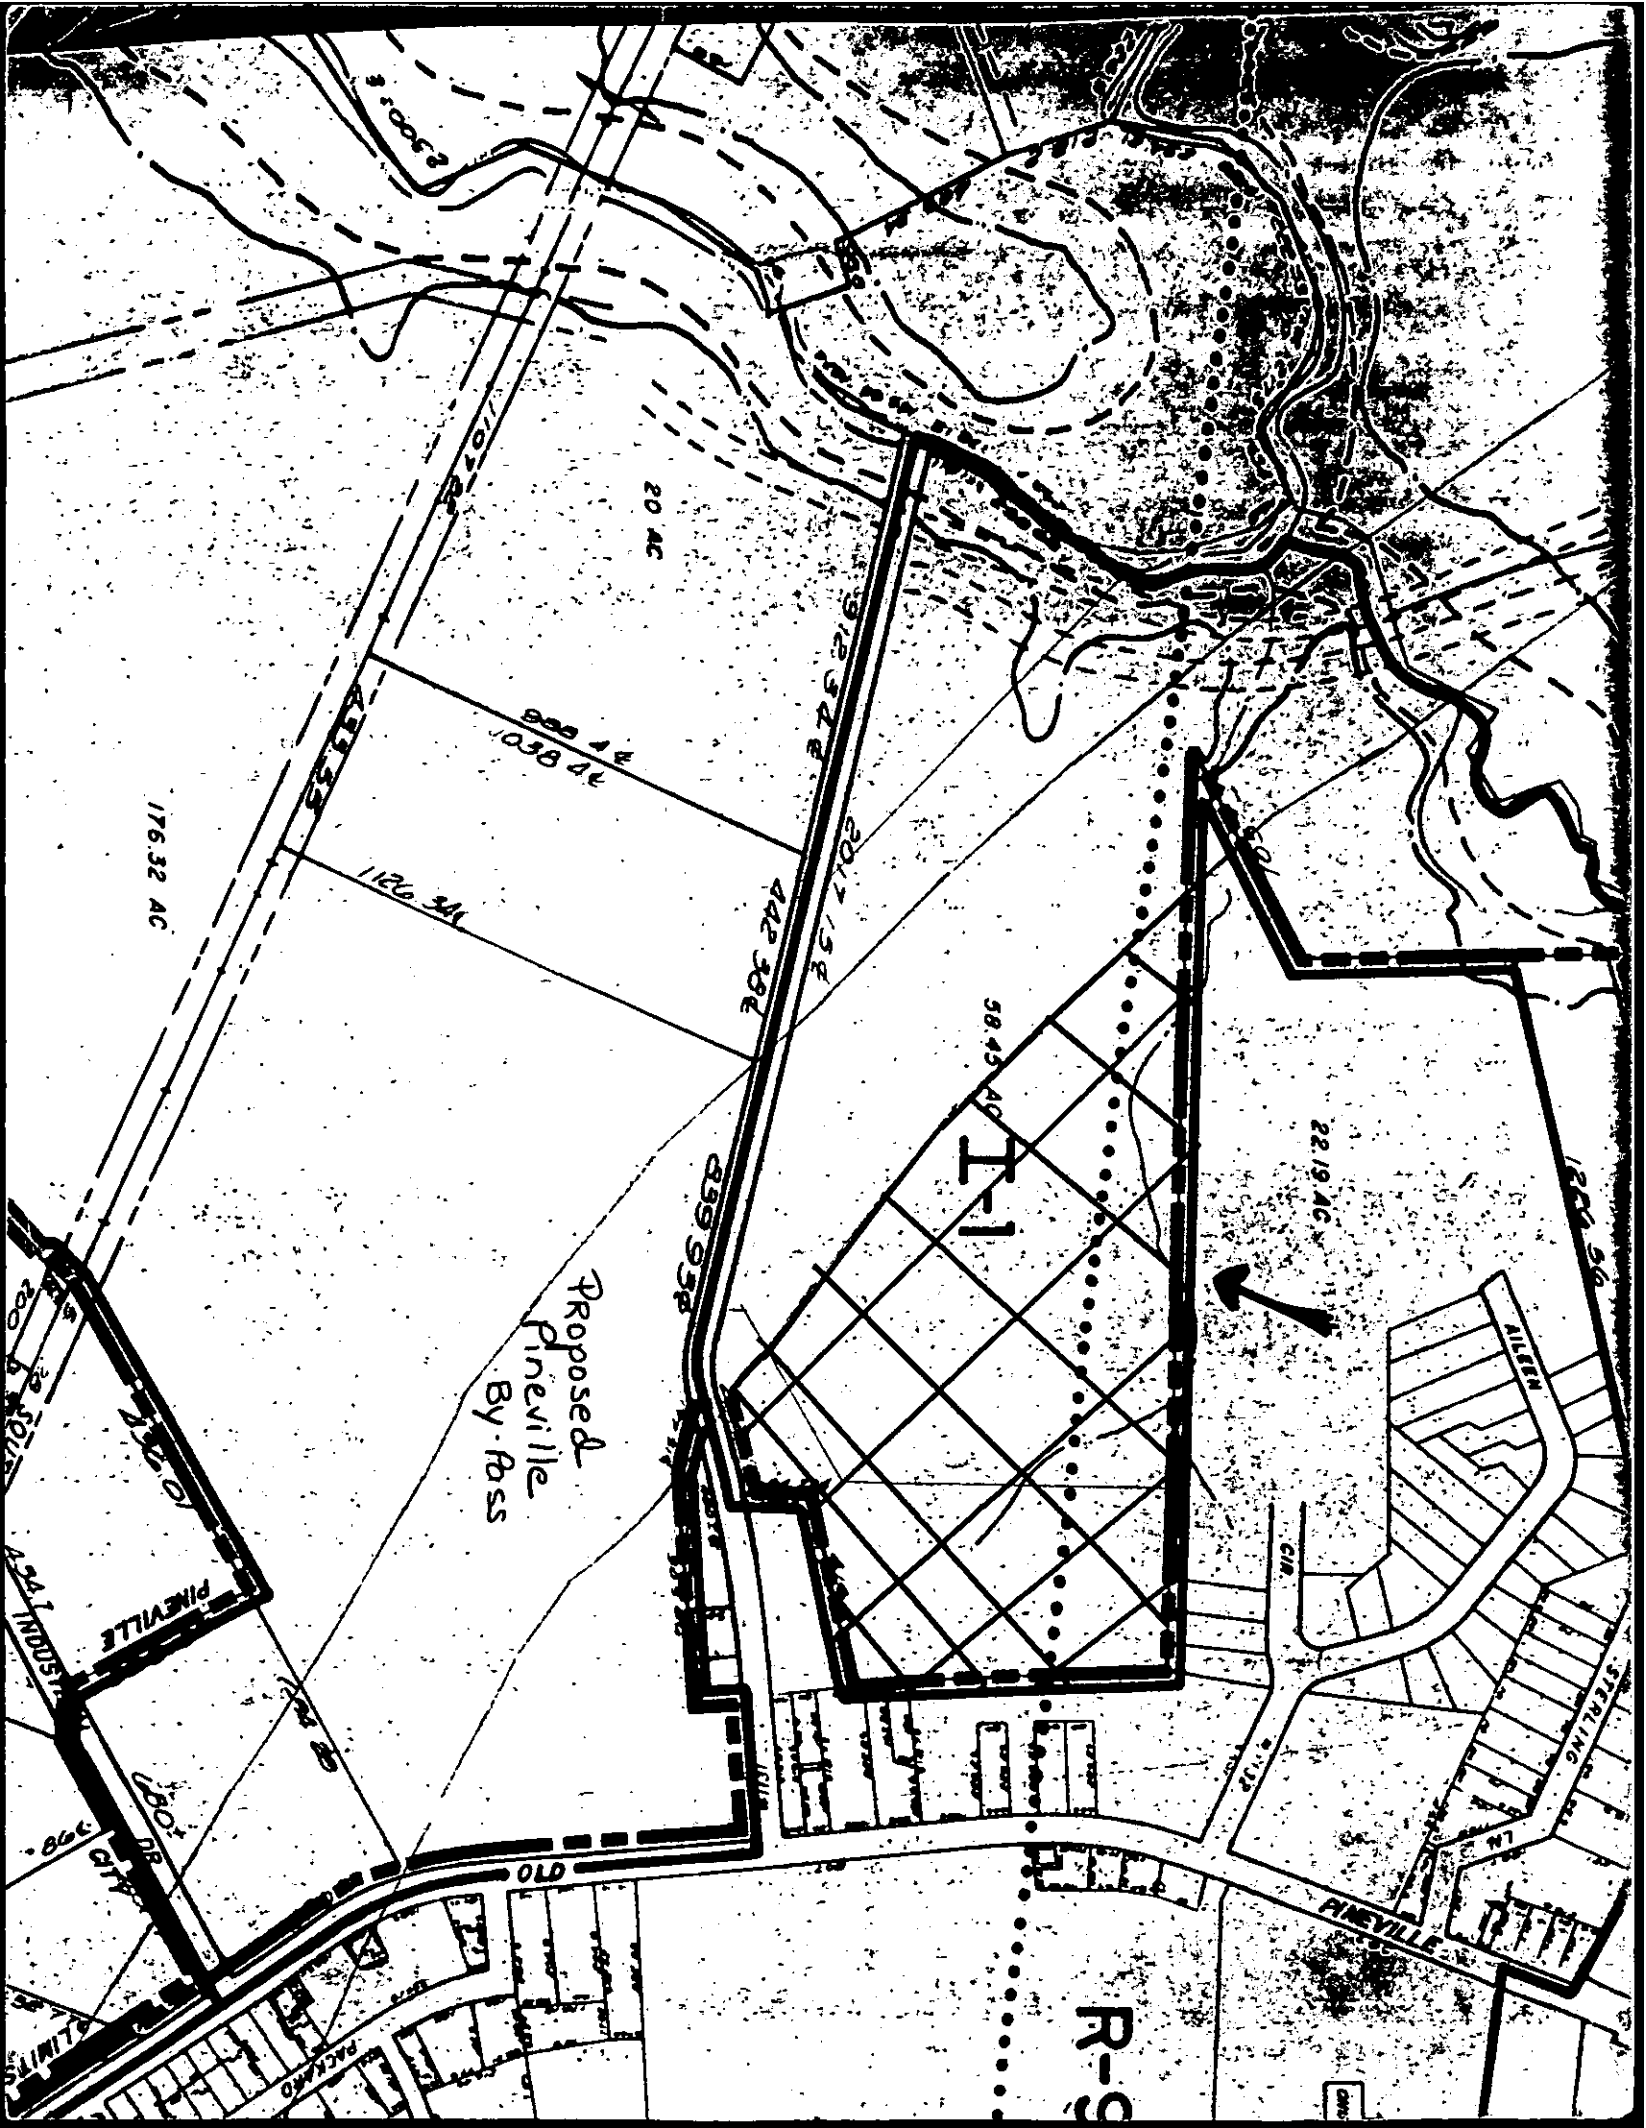

176.32 AC

20 AC

800 4 4
1038 4 4

433 33

1126 34

928 32 8

2017 15 8

442 30 8

58.45 AC

I-1

839 33 8

22.19 AC

Proposed
Pineville
By-Asst

PINEVILLE

ALBERT

STERLING

PINEVILLE

OLD 070

R-S