



\* 0 0 B R E A K 0 0 \*



**ADVANCED  
IMAGING  
SYSTEMS**

www.aisinc.com

An Information  
Management Company

# City of Charlotte – Planning Dept. Scanning Rezoning Files

Petition # \_\_\_\_\_

## Document type:

- Applications
- Correspondence
- Department Comments
- Land Use Consistency
  - Mail Info
  - Mapping
  - Other
- Site Plans




\* 0 0 B R E A K 0 0 \*

PG. 05

PG. 06

TAX LINE MAP BOOK 75 PAGE 04  
MECKLENBURG COUNTY NORTH CAROLINA  
REVISED JUN 8 1965 SCALE 1"=200'

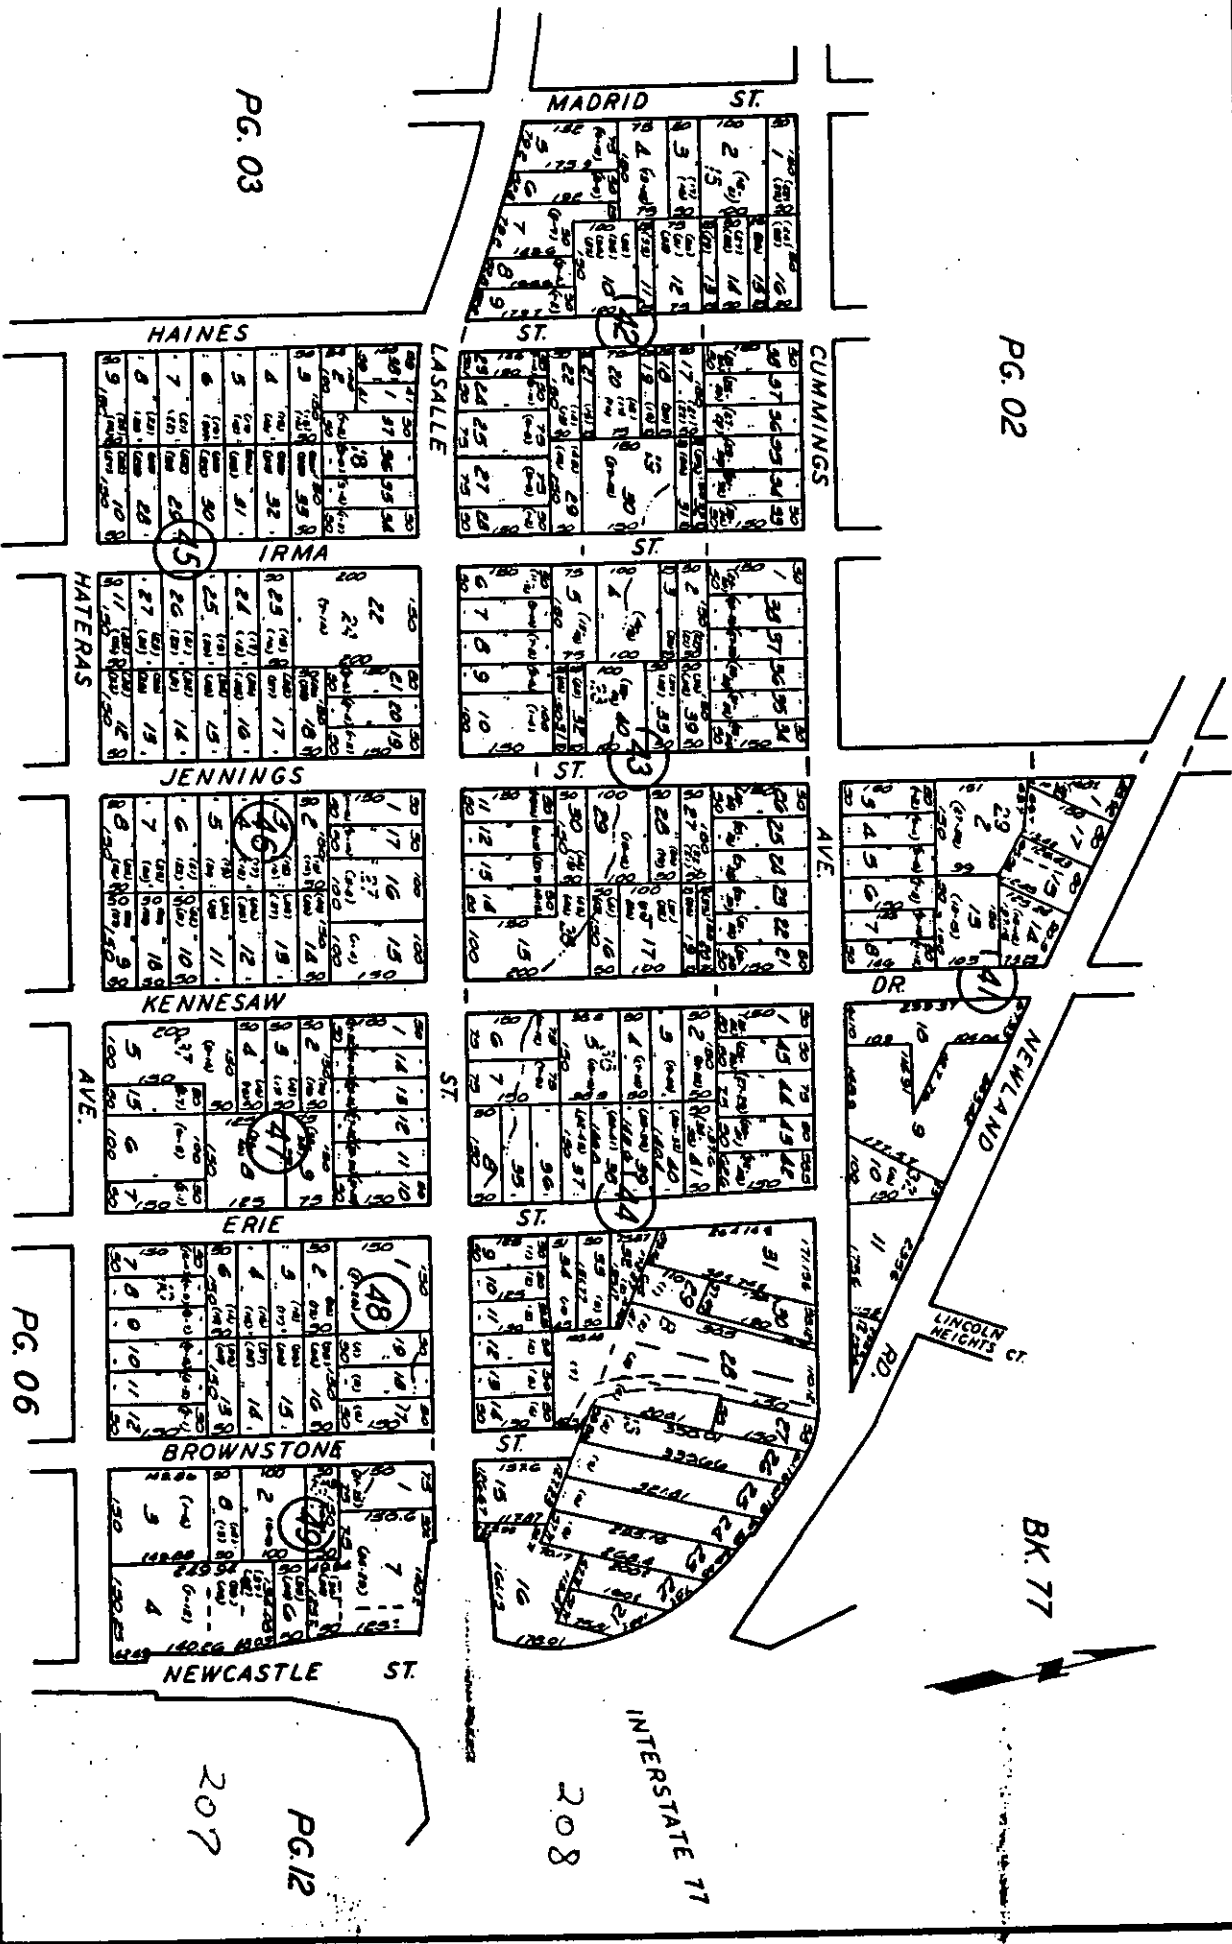

PG. 03

PG. 02

HAINES ST

MADRID ST

ST.

CUMMINGS ST

LASALLE ST

IRMA ST

HATERAS ST

JENNINGS ST

KENNESAW ST

ERIE ST

BROWNSTONE ST

NEWCASTLE ST

ST.

ST.

ST.

ST.

AVE

DR

NEWLAND DR

LINCOLN HEIGHTS CT

INTERSTATE 77

BK. 77

207

208

PG. 12