



* 0 0 B R E A K 0 0 *



**ADVANCED
IMAGING
SYSTEMS**

www.aisinc.com

An Information
Management Company

City of Charlotte – Planning Dept. Scanning Rezoning Files

Petition # _____

Document type:

- Applications
- Correspondence
- Department Comments
- Land Use Consistency
 - Mail Info
 - Mapping
 - Other
- Site Plans



* 0 0 B R E A K 0 0 *


Lincoln Heights II R-CMF to R-9MF

FOR TAX PURPOSES ONLY

TAX LINE MAP BOOK 75 PAGE 02
WICKLENBURG COUNTY, NORTH CAROLINA
REVISED JUN 8 1985 SCALE 1" = 200'

PG. 03

PG. 04.

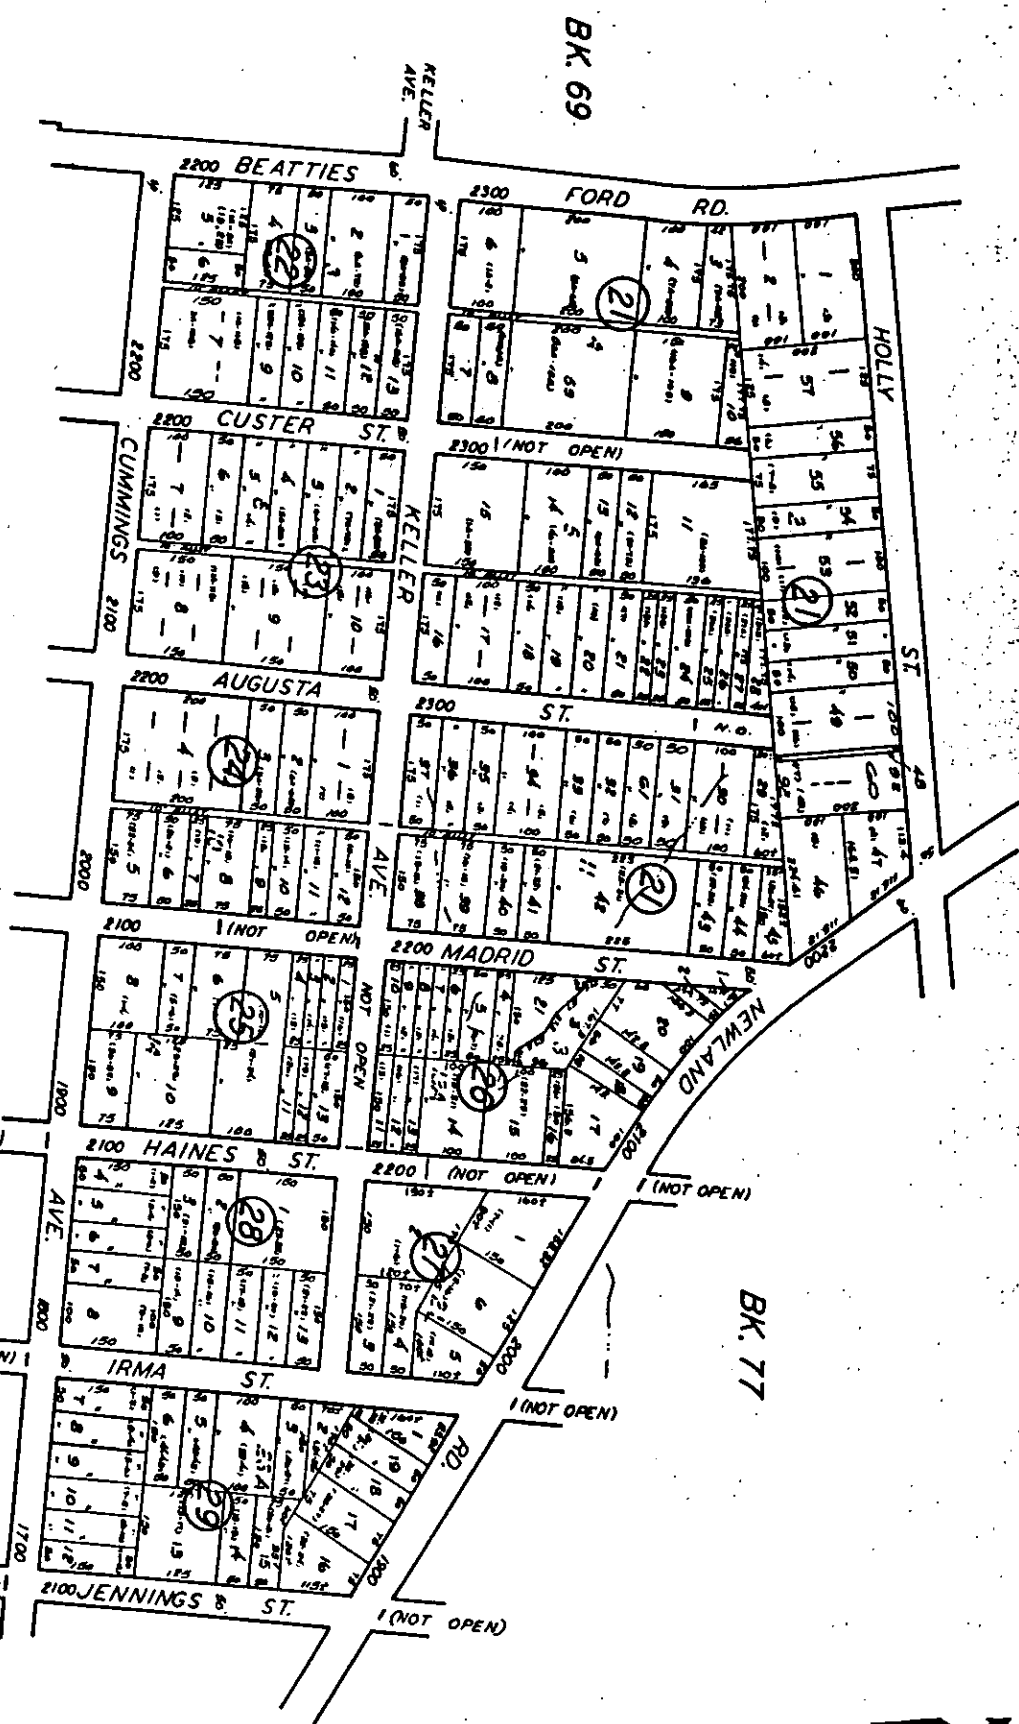

BK. 69

PG. 01

BK. 77