



\* 0 0 B R E A K 0 0 \*



**ADVANCED  
IMAGING  
SYSTEMS**

An Information  
Management Company

[www.aisimc.com](http://www.aisimc.com)

# City of Charlotte – Planning Dept. Scanning Rezoning Files

Petition # \_\_\_\_\_

## Document type:

- Applications
- Correspondence
- Department Comments
- Land Use Consistency
  - Mail Info
  - Mapping
  - Other
- Site Plans



\* 0 0 B R E A K 0 0 \*


PETITIONER Herschell D. Porter

PETITION NO. 89-38(c)

HEARING DATE October 9, 1989

ZONING CLASSIFICATION, EXISTING B-D & I-1(CD) REQUESTED I-1(CD) and I-1(CD) Site Plan Amendment

LOCATION Approximately 6.2 acres located on the north side of Performance Road north of I-85 located in the western portion of Mecklenburg County.

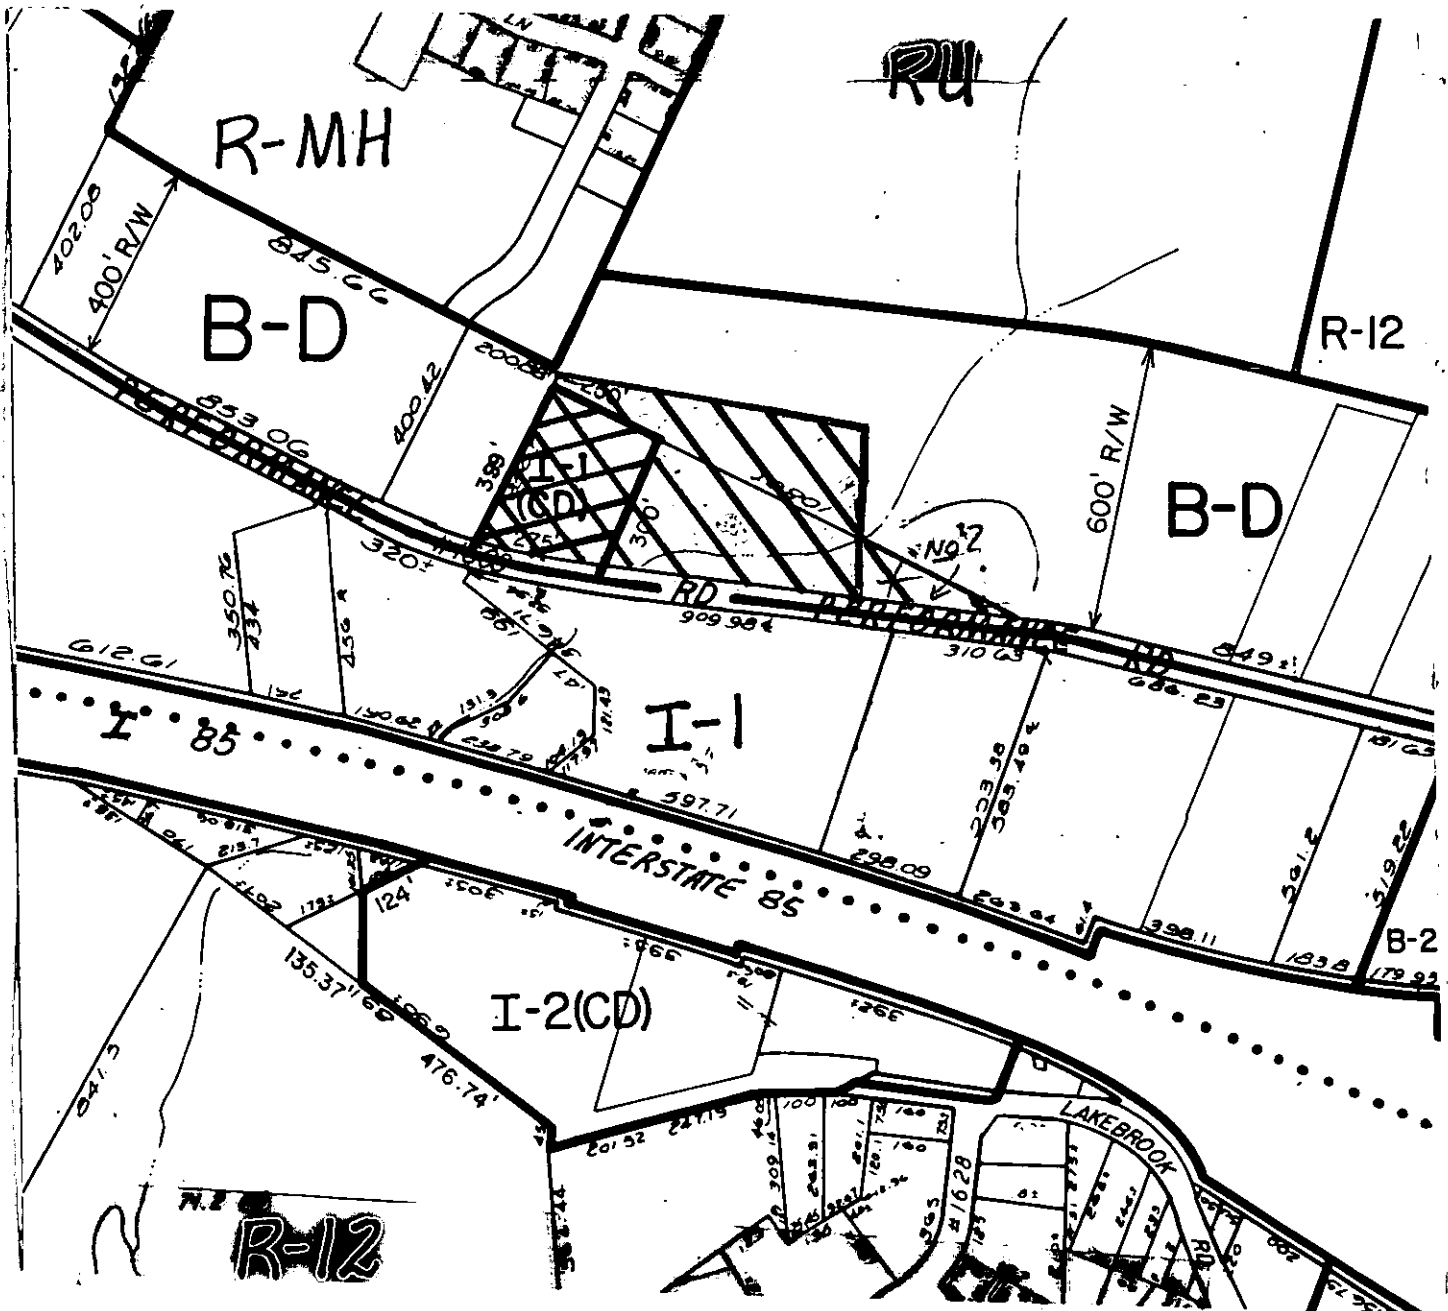

ZONING MAP NO. 83

SCALE 1" = 400'

PROPERTY PROPOSED FOR CHANGE

