




* 0 0 B R E A K 0 0 *

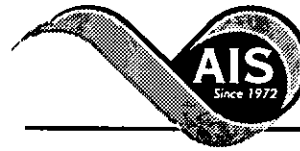

**ADVANCED
IMAGING
SYSTEMS**

An Information
Management Company

www.aisimc.com

City of Charlotte – Planning Dept. Scanning Rezoning Files

Petition # _____

Document type:

- Applications
- Correspondence
- Department Comments
- Land Use Consistency
 - Mail Info
 - Mapping
 - Other
- Site Plans




* 0 0 B R E A K 0 0 *

PETITIONER Robert O. Tallent

PETITION NO. 89-44(c) HEARING DATE November 14, 1989

ZONING CLASSIFICATION, EXISTING R-9MF REQUESTED B-1(CD)

LOCATION Approximately 1.6 acres located on the north side of Mt. Holly-Huntersville Road east of the intersection of Mt. Holly Rd. (Hwy. 27) and Mt. Holly-Huntersville Road

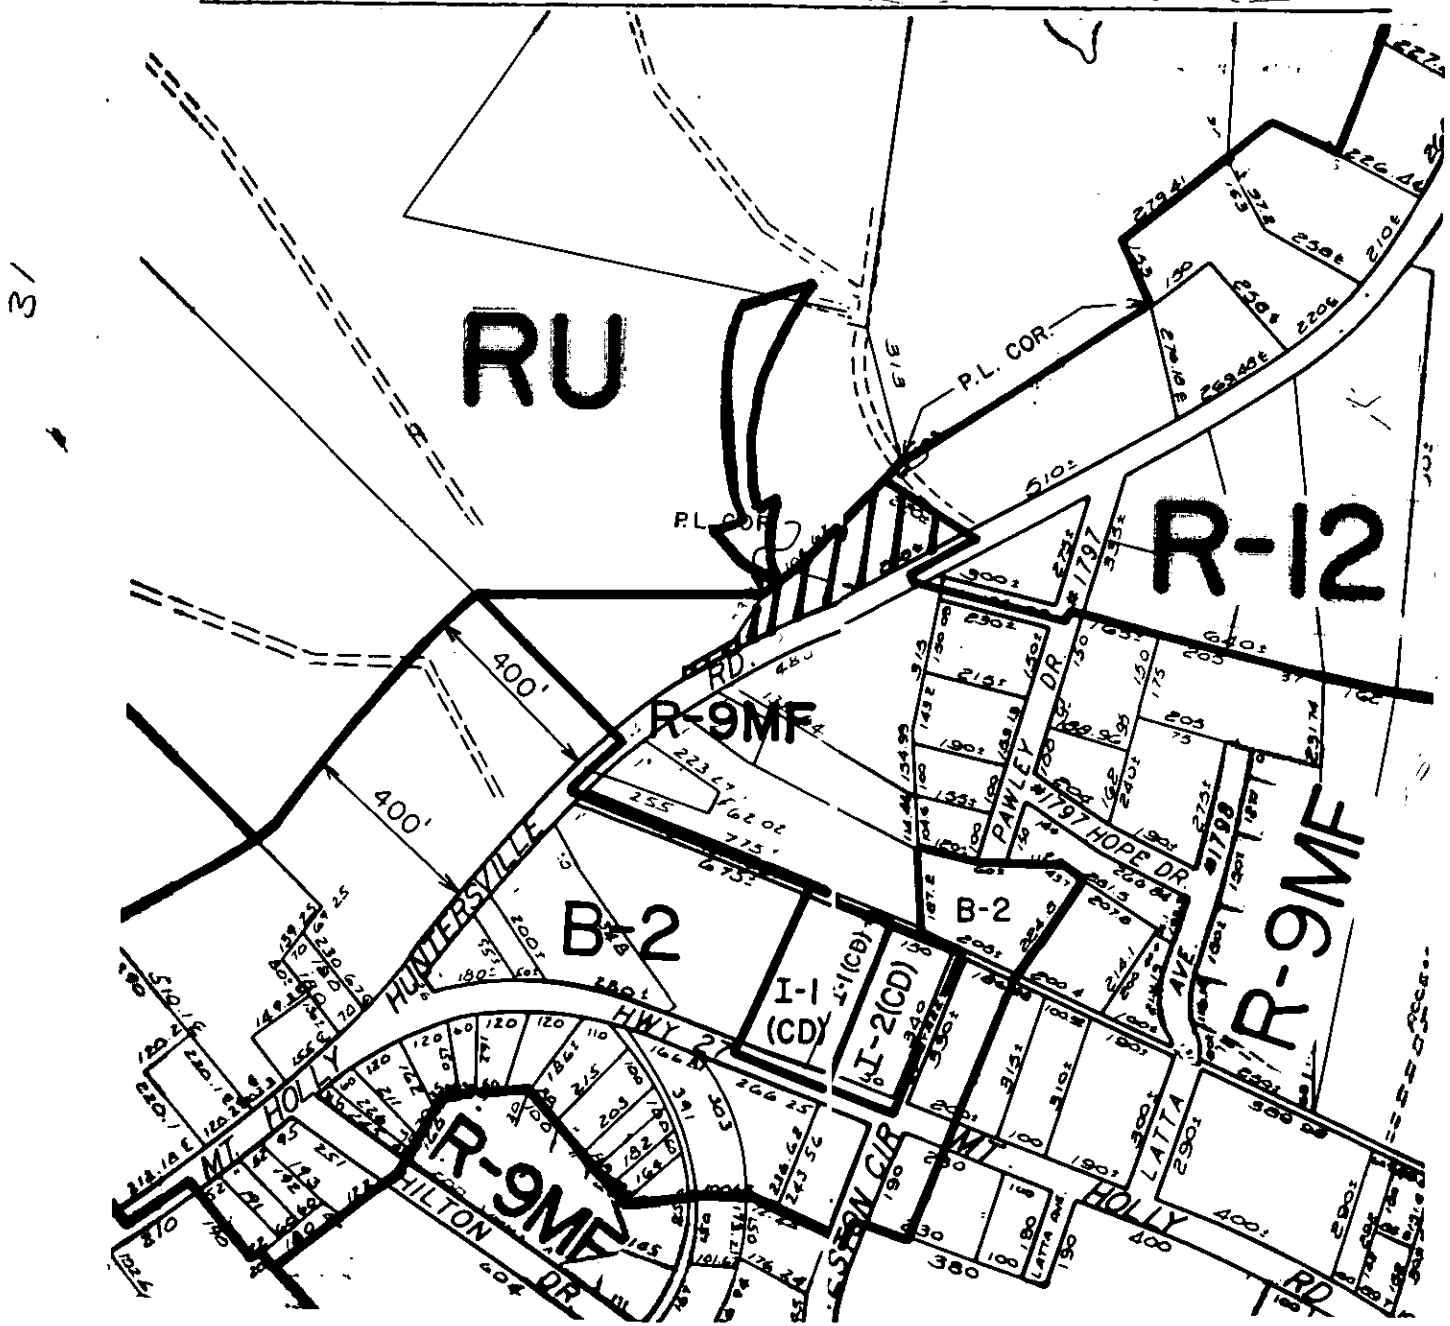

ZONING MAP NO. 63 & 64

SCALE 1" = 400'

PROPERTY PROPOSED FOR CHANGE

