




\* 0 0 B R E A K 0 0 \*

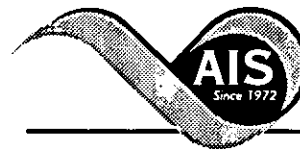

**ADVANCED  
IMAGING  
SYSTEMS**

An Information  
Management Company

www.aisimc.com

# City of Charlotte – Planning Dept. Scanning Rezoning Files

Petition # \_\_\_\_\_

## Document type:

- Applications
- Correspondence
- Department Comments
- Land Use Consistency
  - Mail Info
  - Mapping
  - Other
- Site Plans



\* 0 0 B R E A K 0 0 \*


PETITIONER John Crosland Company

PETITION NO. 90-1(c)

HEARING DATE January 8, 1990

ZONING CLASSIFICATION, EXISTING R-20MF REQUESTED R-9(CD)

LOCATION Approximately 27.4 acres located along both sides of proposed Rea Road Extension at the Union County Line.

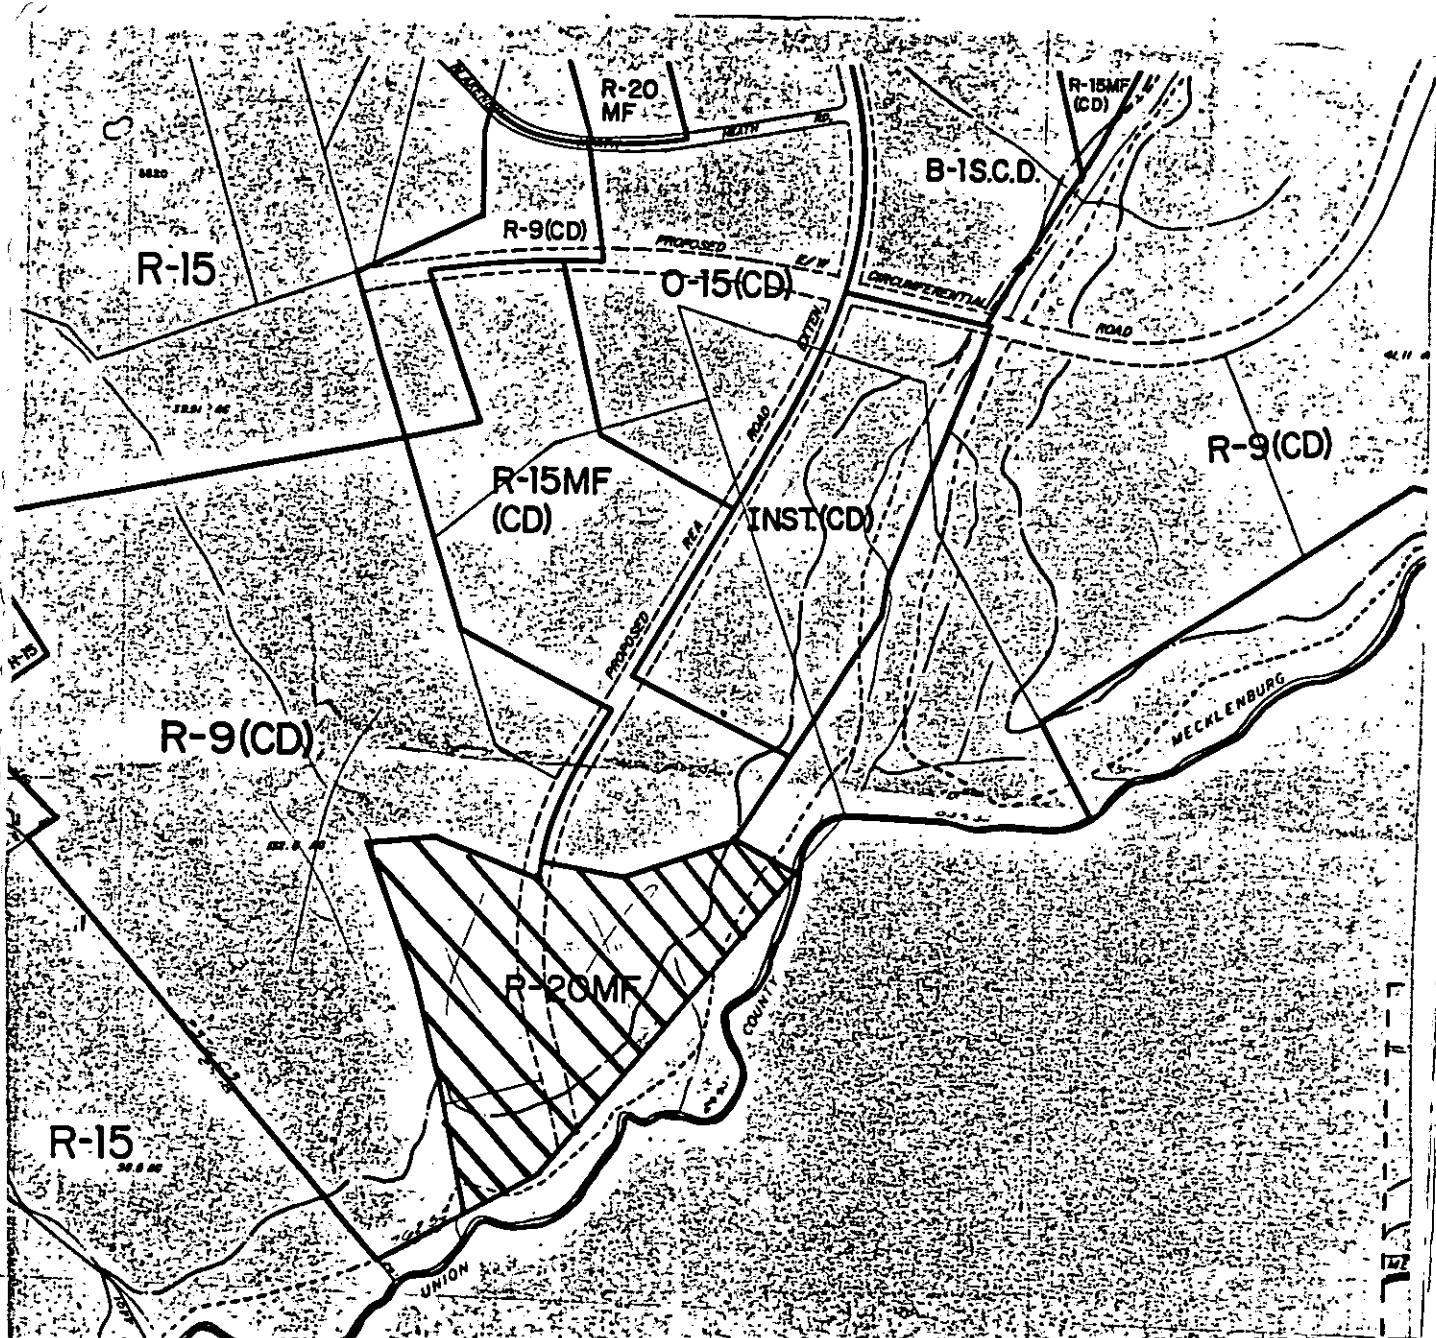

ZONING MAP NO. 185 & 186

SCALE 1" = 400'

PROPERTY PROPOSED FOR CHANGE

