



\* 0 0 B R E A K 0 0 \*



**ADVANCED  
IMAGING  
SYSTEMS**

www.aisimc.com

An Information  
Management Company

# City of Charlotte – Planning Dept. Scanning Rezoning Files

Petition # \_\_\_\_\_

## Document type:

- Applications
- Correspondence
- Department Comments
- Land Use Consistency
  - Mail Info
  - Mapping
  - Other
- Site Plans




\* 0 0 B R E A K 0 0 \*

PETITIONER Wachovia Bank & Trust Company

PETITION NO. 90-17 HEARING DATE March 19, 1990

ZONING CLASSIFICATION, EXISTING I-1 & R-9MF REQUESTED O-6(CD)

LOCATION Approximately 1.31 acres located on the north side of North Tryon Street west of Sugar Creek Road.

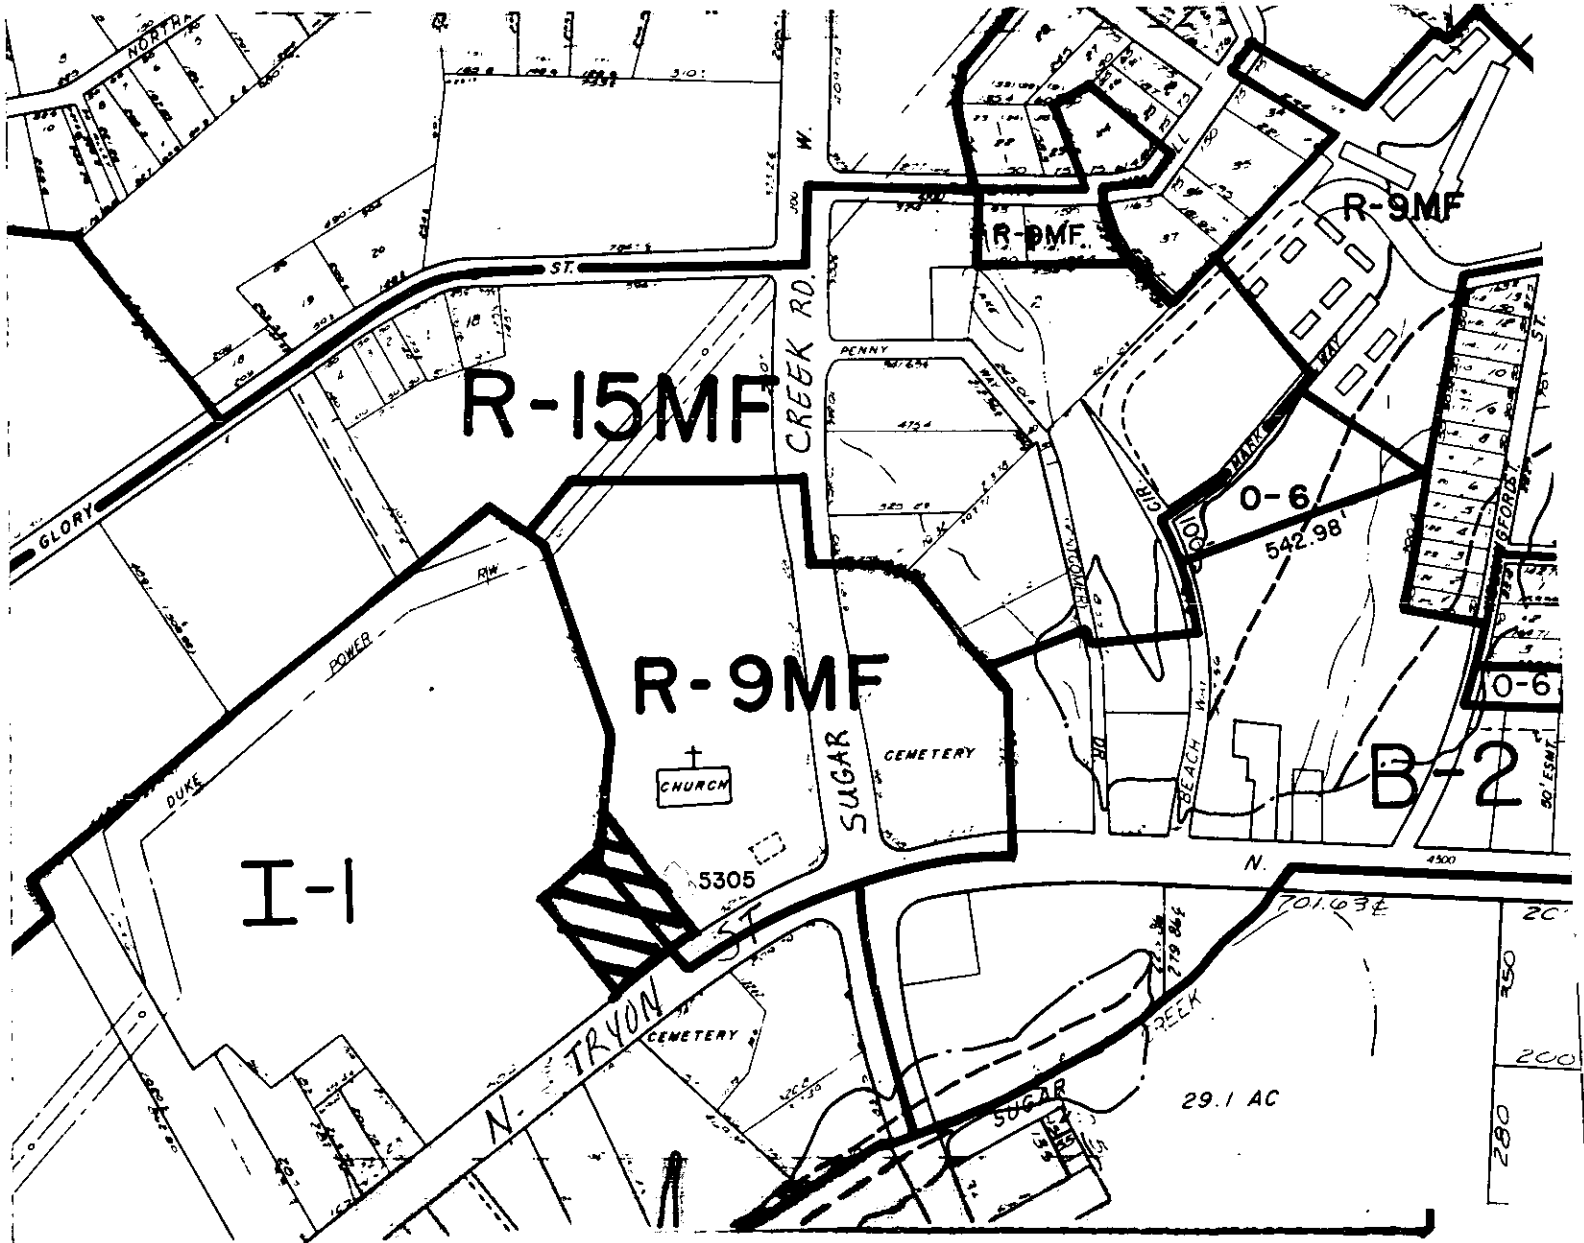

ZONING MAP NO. 78

SCALE 1" = 400'

PROPERTY PROPOSED FOR CHANGE

