



* 0 0 B R E A K 0 0 *



**ADVANCED
IMAGING
SYSTEMS**

An Information
Management Company

www.aisimc.com

City of Charlotte – Planning Dept. Scanning Rezoning Files

Petition # _____

Document type:

- Applications
- Correspondence
- Department Comments
- Land Use Consistency
 - Mail Info
 - Mapping
 - Other
- Site Plans



* 0 0 B R E A K 0 0 *

PETITIONER Kappas of Charlotte, Inc.

PETITION NO. 90-28(c)


HEARING DATE September 10, 1990

ZONING CLASSIFICATION, EXISTING R-9

REQUESTED R-9MF(CD)

LOCATION Approximately 2.62 acres located on the west side of

Beatties Ford Road north of Kitty Drive.

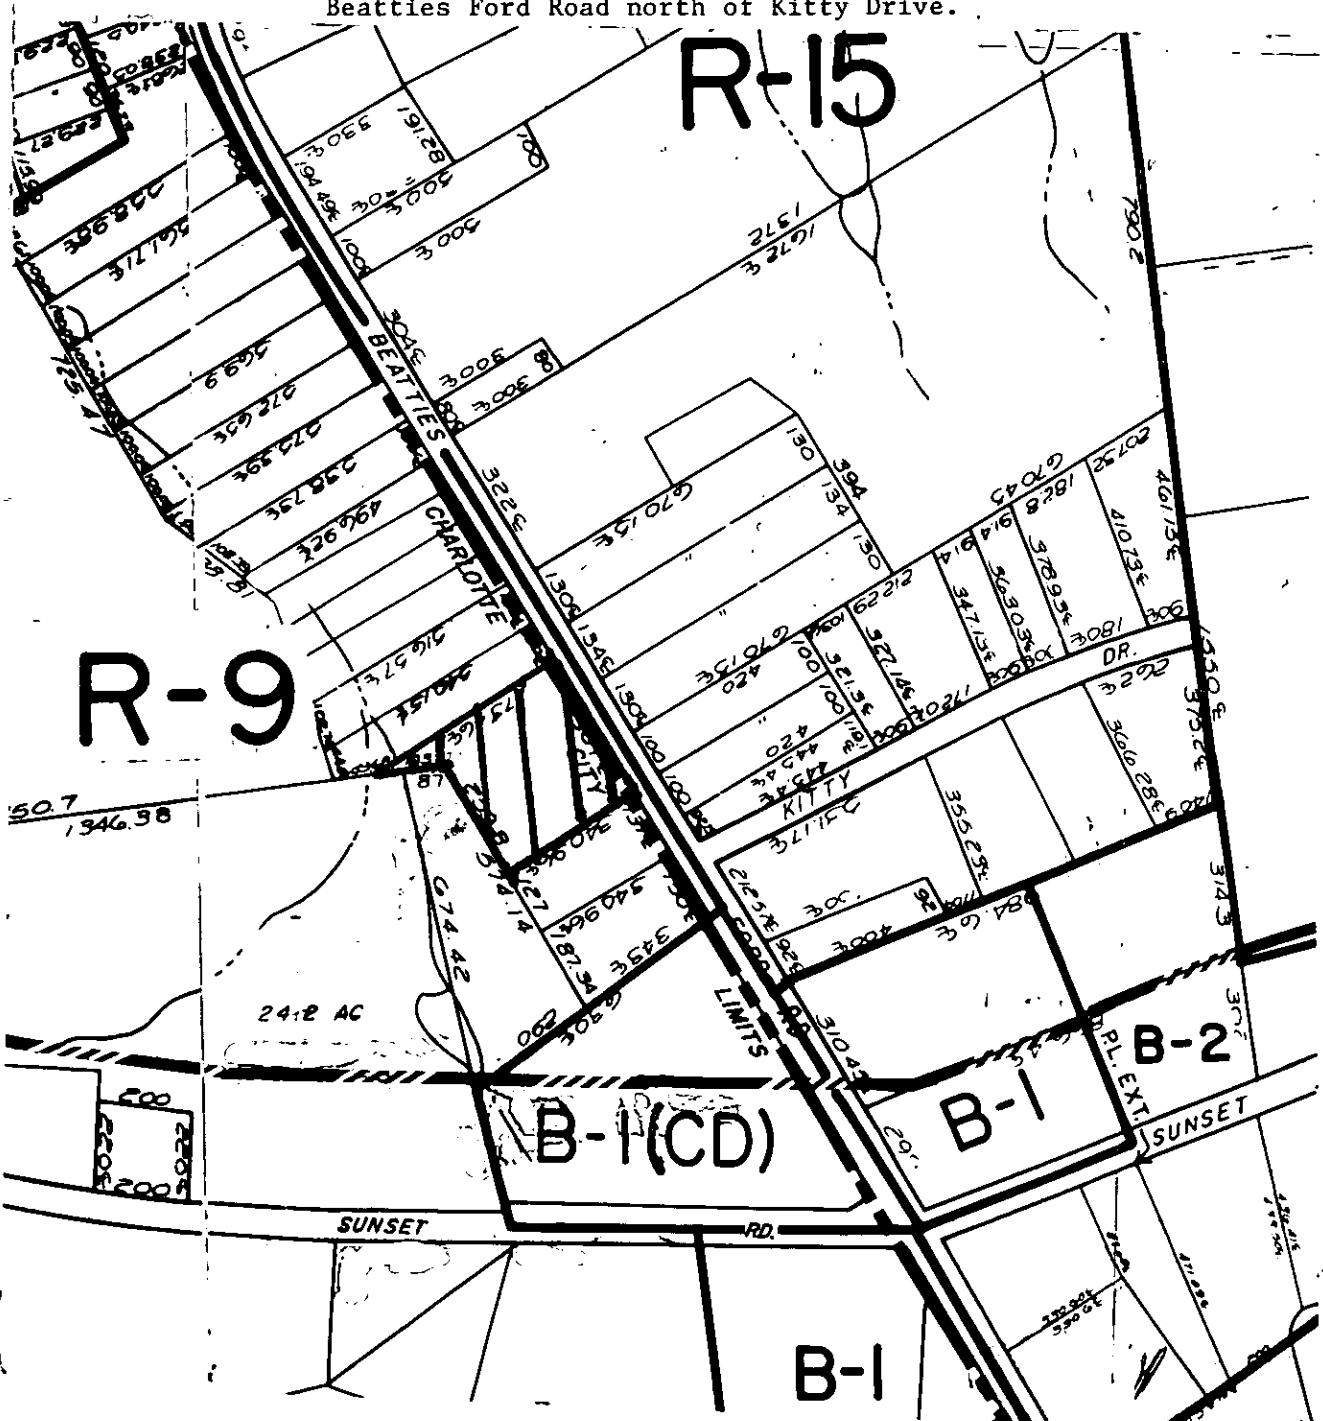

ZONING MAP NO. 60

SCALE 1" = 400'

PROPERTY PROPOSED FOR CHANGE

