



* 0 0 B R E A K 0 0 *



**ADVANCED
IMAGING
SYSTEMS**

www.aisimc.com

An Information
Management Company

City of Charlotte – Planning Dept. Scanning Rezoning Files

Petition # _____

Document type:

- Applications
- Correspondence
- Department Comments
- Land Use Consistency
 - Mail Info
 - Mapping
 - Other
- Site Plans




* 0 0 B R E A K 0 0 *

PETITIONER: Rameses Temple #51

PETITION NO.: 91-23(c) HEARING DATE: May 13, 1991

ZONING CLASSIFICATION, EXISTING: R-9 REQUESTED: R-9MP(CD)

LOCATION: Approximately 3.44 acres located on the west side of Beatties Ford Road between Sunset Road and Hamilton Drive.

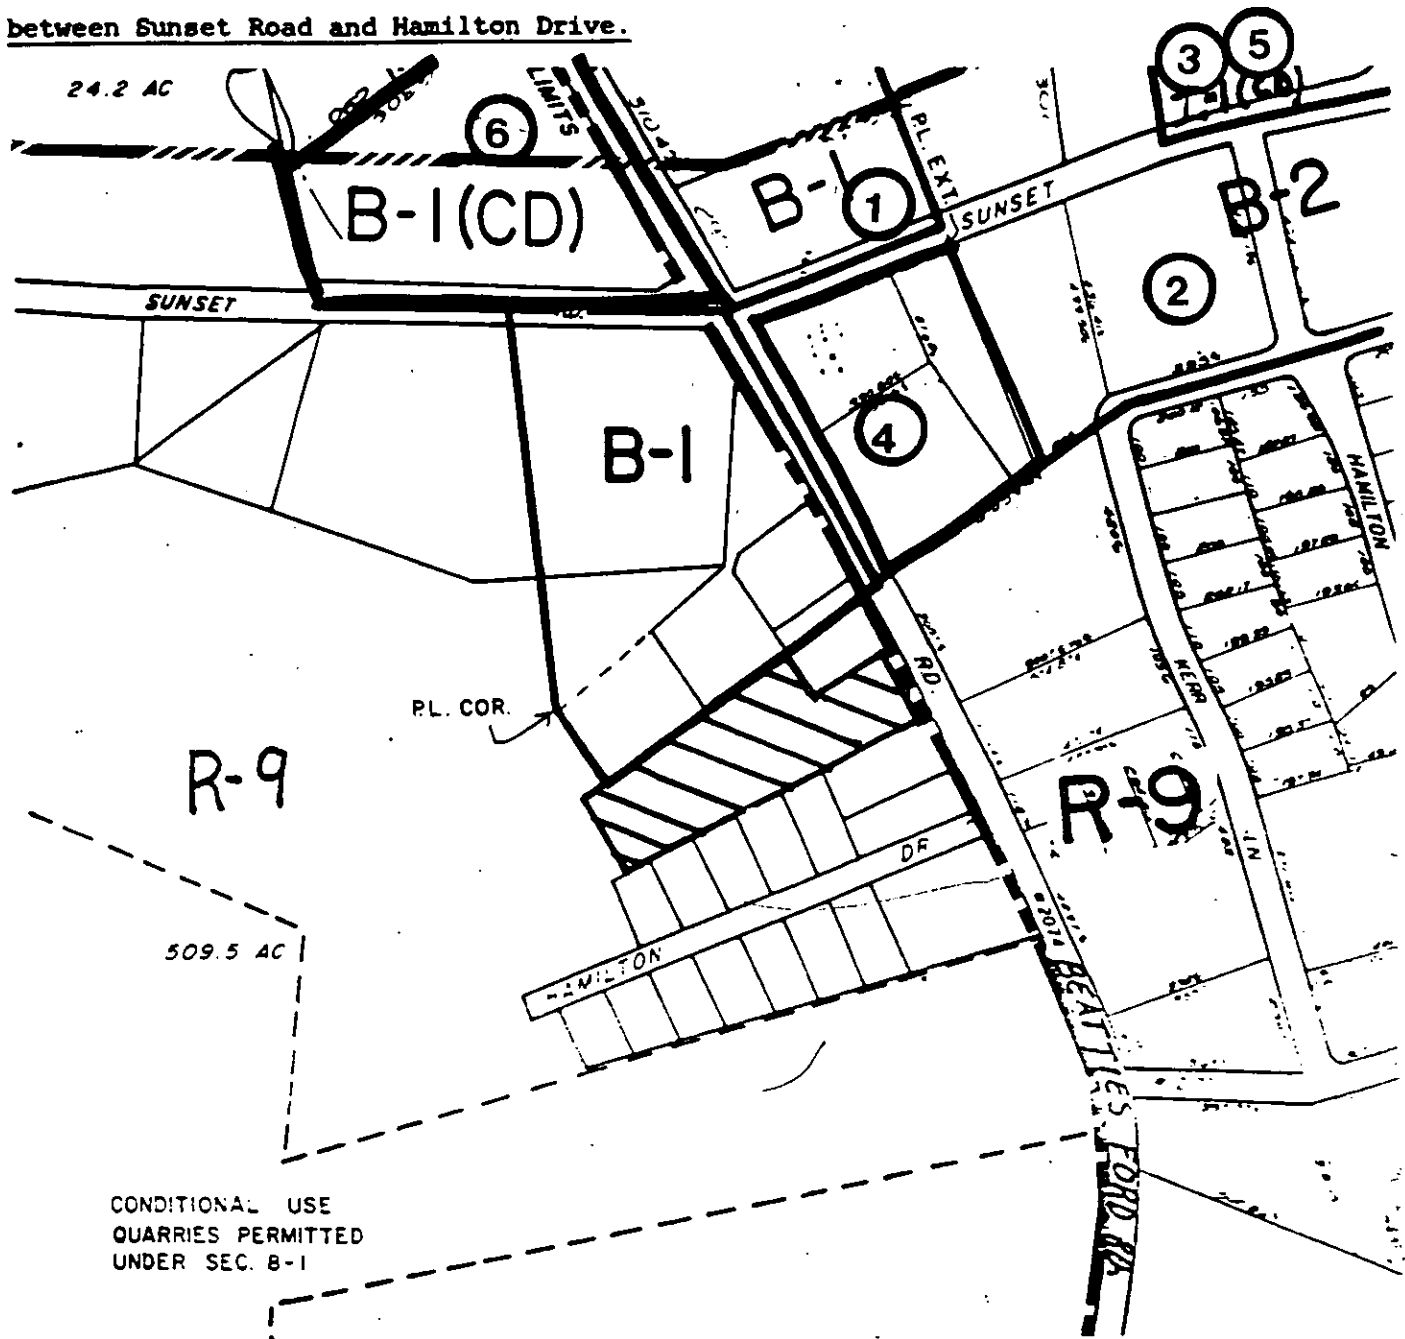

ZONING MAP NO(s): 60

SCALE 1" = 400'

PROPERTY PROPOSED FOR CHANGE

