



\* 0 0 B R E A K 0 0 \*



**ADVANCED  
IMAGING  
SYSTEMS**

www.aisimc.com

An Information  
Management Company

# City of Charlotte – Planning Dept. Scanning Rezoning Files

Petition # \_\_\_\_\_

## Document type:

- Applications
- Correspondence
- Department Comments
- Land Use Consistency
  - Mail Info
  - Mapping
  - Other
- Site Plans




\* 0 0 B R E A K 0 0 \*

PETITIONER: McAdams-Norman Properties

PETITION NO.: 91-24(c) HEARING DATE: May 13, 1991

ZONING CLASSIFICATION, EXISTING: I-1 REQUESTED: B-1SCD

LOCATION: Approximately 55.27 acres located on the west side of U.S. 29 south of Clark Boulevard.

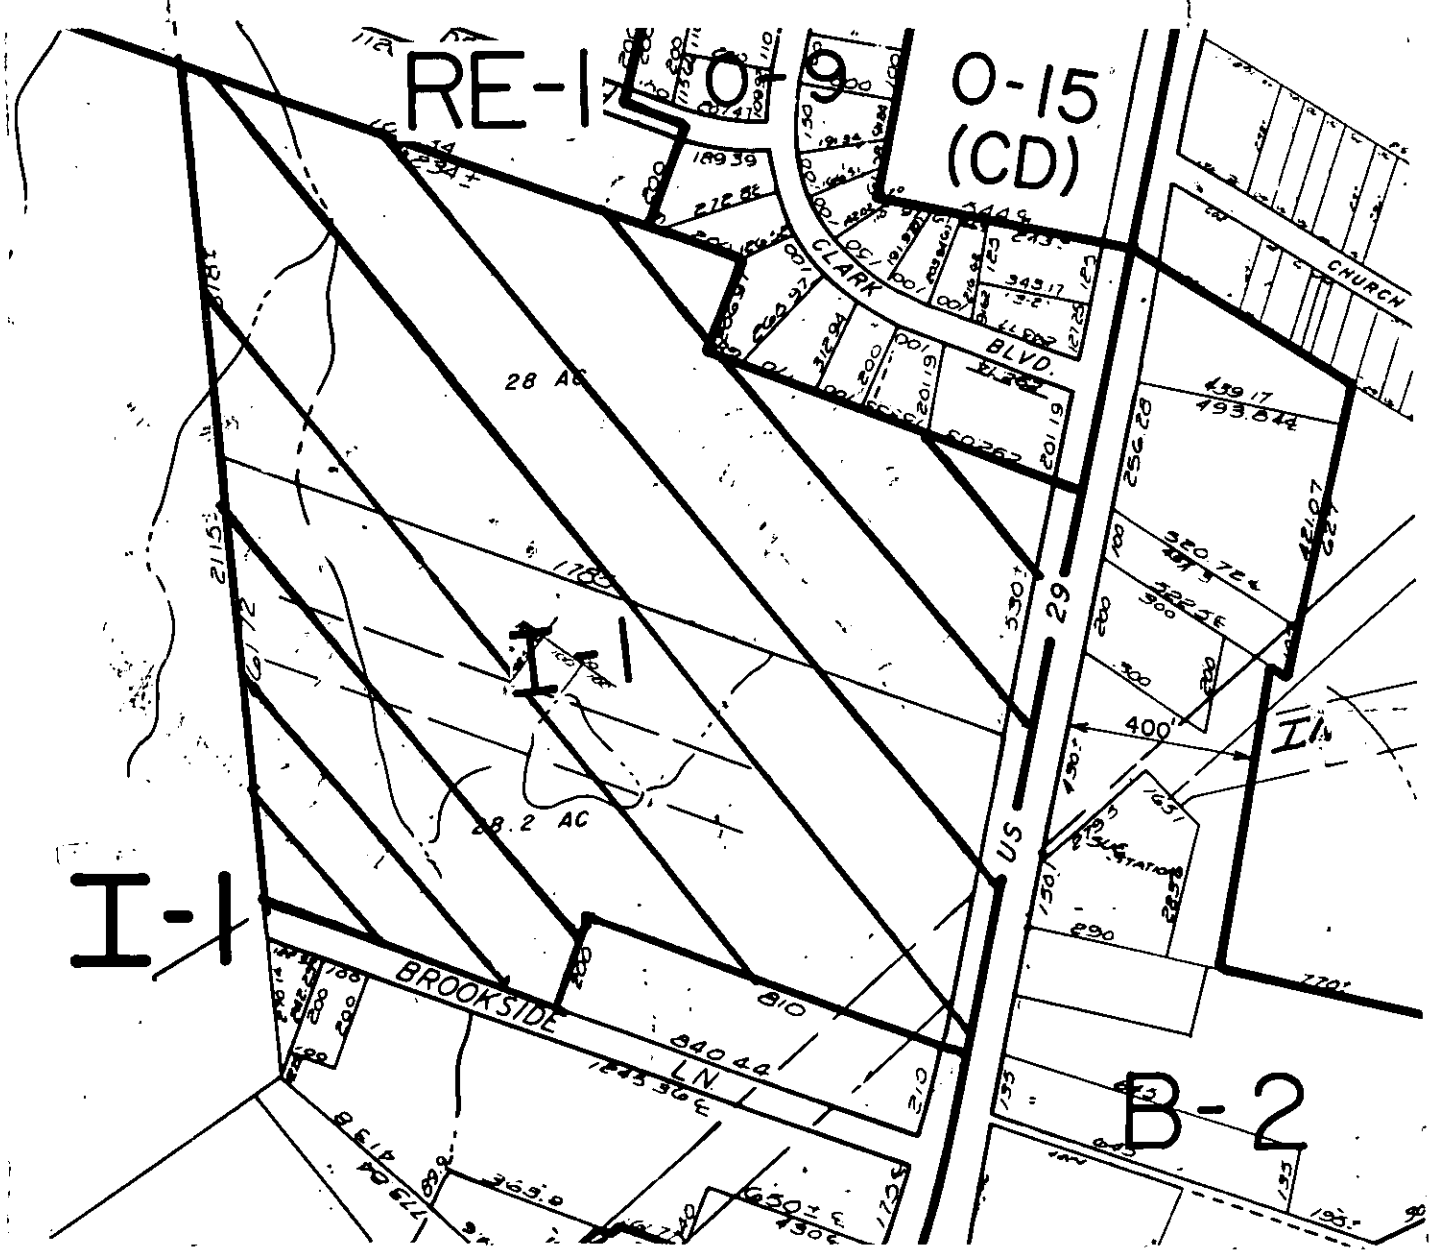

ZONING MAP NO(s): 71

SCALE 1" = 400'

PROPERTY PROPOSED FOR CHANGE 