



\* 0 0 B R E A K 0 0 \*



ADVANCED  
IMAGING  
SYSTEMS

www.aisimc.com

An Information  
Management Company

# City of Charlotte – Planning Dept. Scanning Rezoning Files

Petition # \_\_\_\_\_

## Document type:

- Applications ✓
- Correspondence
- Department Comments
- Land Use Consistency
- Mail Info
- Mapping
- Other
- Site Plans




\* 0 0 B R E A K 0 0 \*

PETITIONER: Childress Klein Properties

PETITION NO.: 91-26(c) HEARING DATE: June 10, 1991

ZONING CLASSIFICATION, EXISTING: I-1(CD) & R-6MF REQUESTED: I-1(CD)

LOCATION: Approximately 50.733 acres located on the northeasterly corner of West Tyvola Road and Billy Graham Parkway.

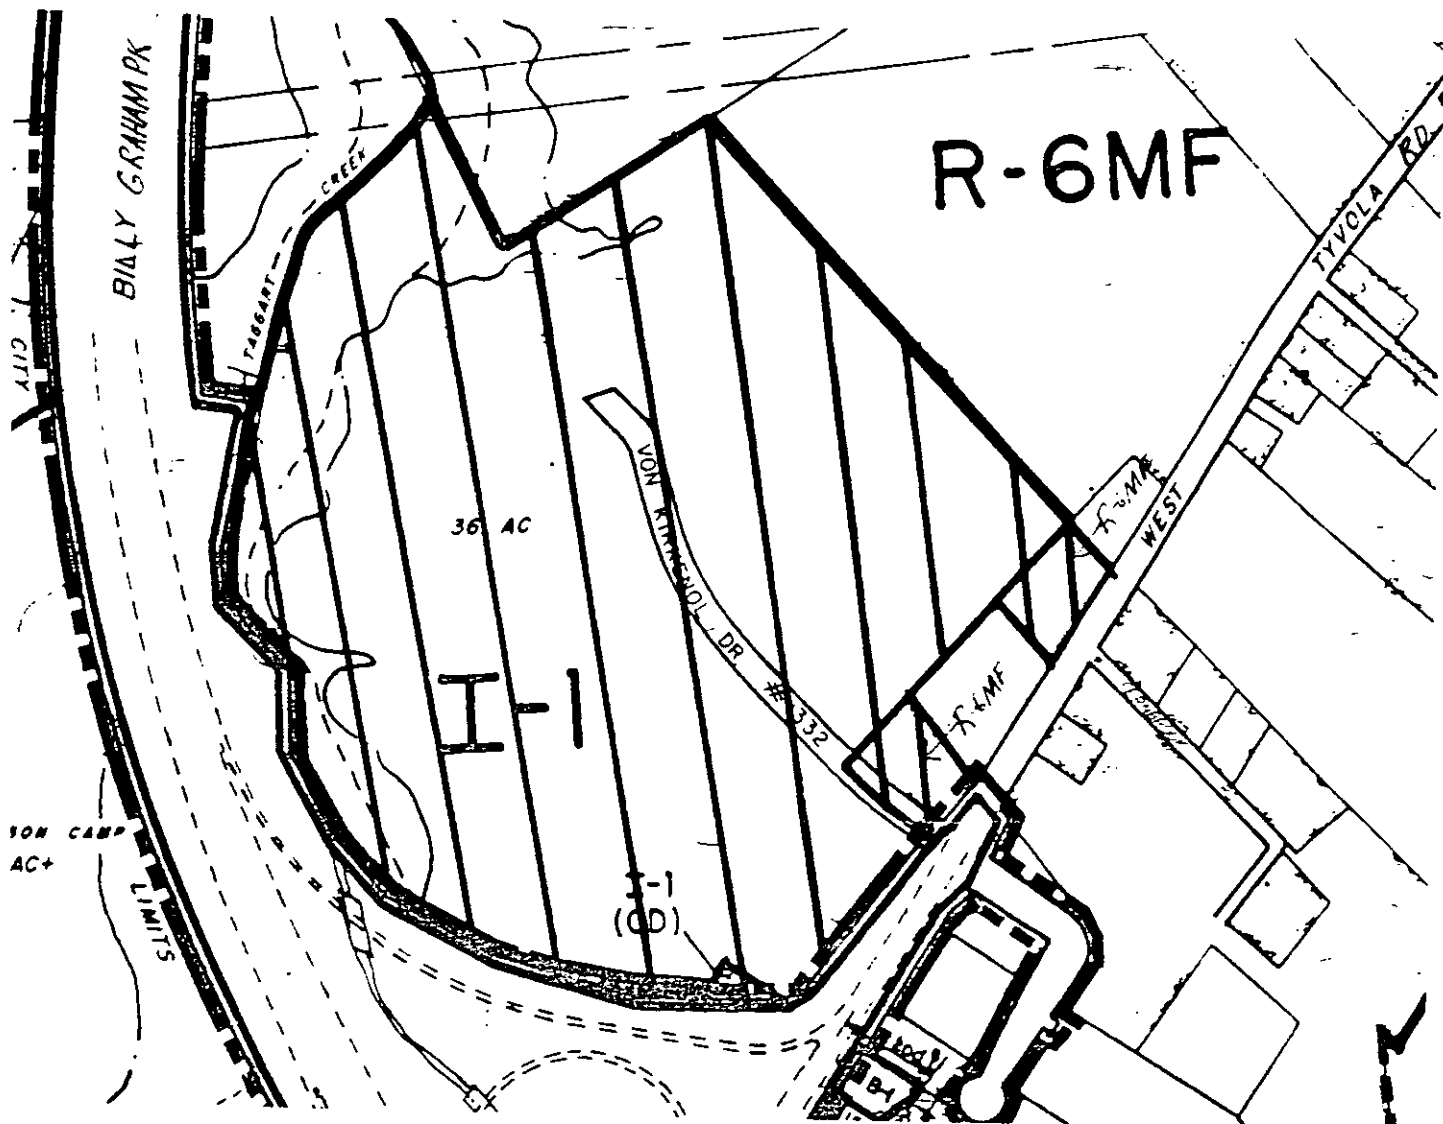

ZONING MAP NO(s).: 109

SCALE 1" = 400'

PROPERTY PROPOSED FOR CHANGE

