



* 0 0 B R E A K 0 0 *



ADVANCED
IMAGING
SYSTEMS

www.aisimc.com

An Information
Management Company

City of Charlotte – Planning Dept. Scanning Rezoning Files

Petition # _____

Document type:

- Applications
- Correspondence
- Department Comments
- Land Use Consistency
- Mail Info
- Mapping
- Other
- Site Plans




* 0 0 B R E A K 0 0 *

PETITIONER: Burgess Supply Co., Inc.

PETITION NO.: 91-32(c) HEARING DATE: September 9, 1991

ZONING CLASSIFICATION, EXISTING: R-15 & B-1(CD) REQUESTED: Plan Amendment
0-15(CD) & B-1(CD) Site

LOCATION: Approximately 1.58 acres located on the northeasterly corner of N.C. 73 and Terry Lane.

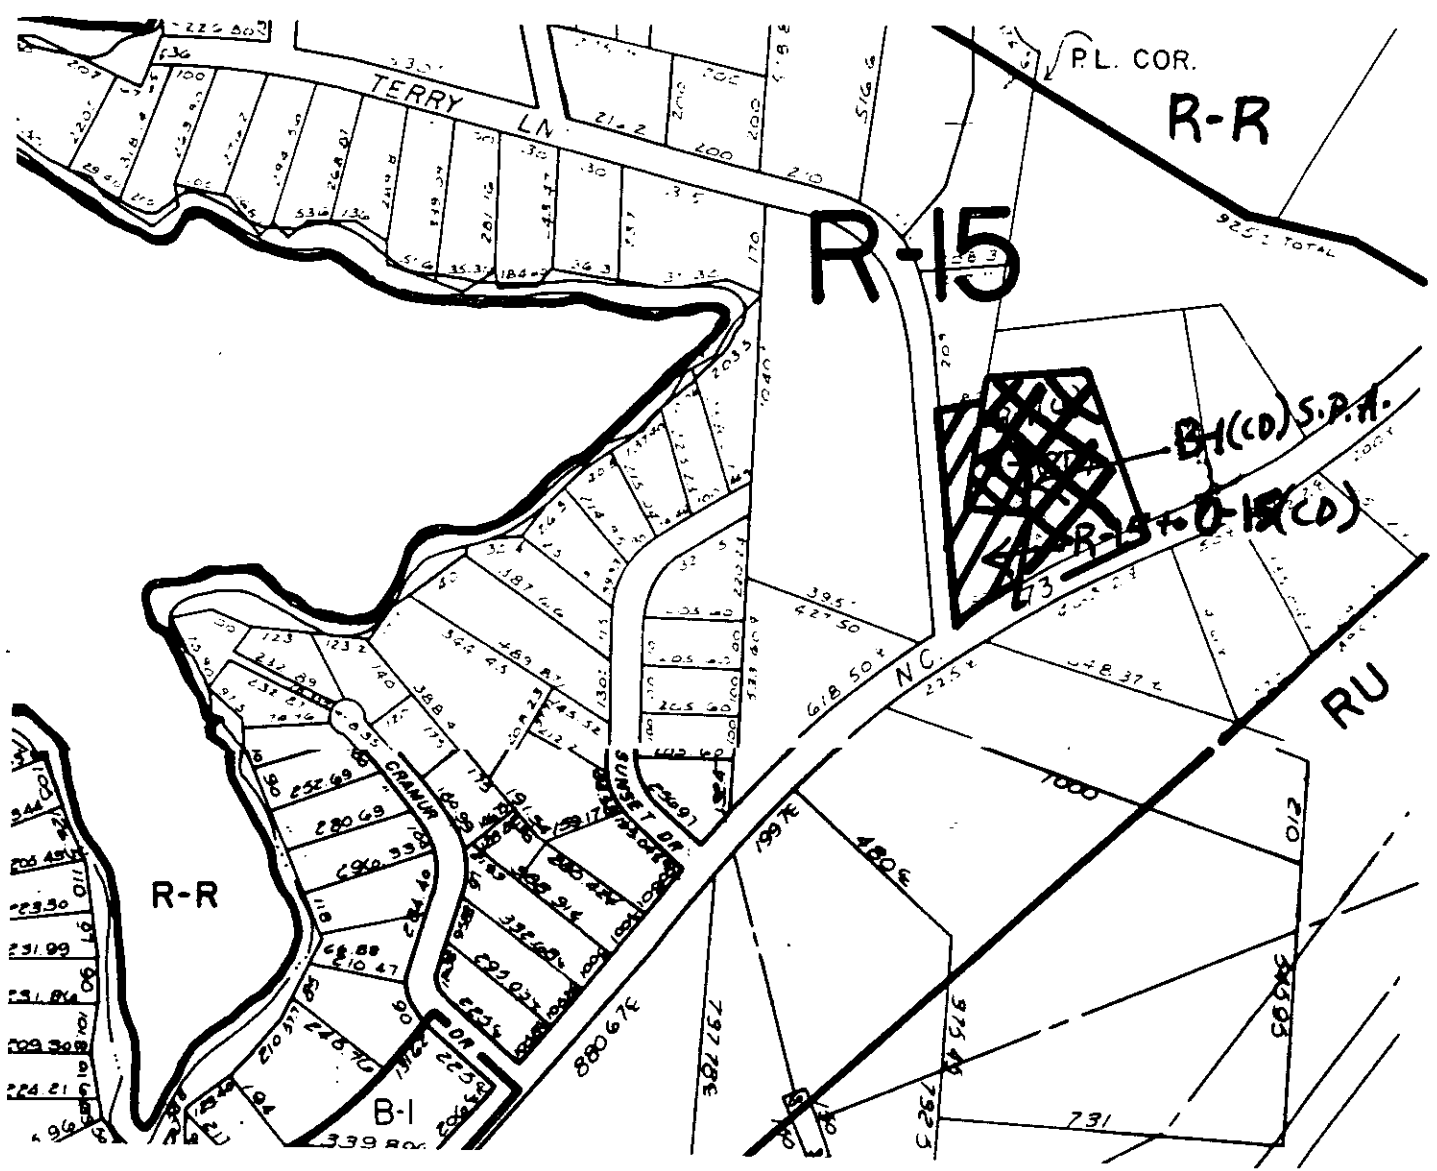

ZONING MAP NO(s): 20, 23

SCALE 1" = 400'

PROPERTY PROPOSED FOR CHANGE