




* 0 0 B R E A K 0 0 *

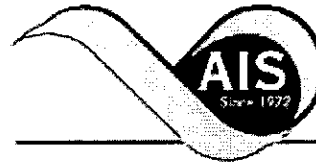

**ADVANCED
IMAGING
SYSTEMS**

www.aisinc.com

An Information
Management Company

City of Charlotte – Planning Dept. Scanning Rezoning Files

Petition # _____

Document type:

- Applications
- Correspondence
- Department Comments
- Land Use Consistency
 - Mail Info
 - Mapping
 - Other
- Site Plans



* 0 0 B R E A K 0 0 *



YORKMOUNT RD. #1156

BK. 143

SOUTH

KINGMAN DR.

TRIVON

STREET

NC 49

PG. 02

1328 SKIPWITH PL.

PG. 03

QUEEN ANNE RD. #1324

SHADY GROVE LN. #1327

SCOTTIE

RUTLAND DR.

NATIONS FORD

PG. 03

#1330

#1315

RADFORD AVE.

SLATON RD.

CHURCH

4447AC

1153AC 22

333 498

14157

207 83

14157

207 83

BK. 169

JUN 1 1990

TAX LINE MAP BOOK 167 PAGE 01
MECKLENBURG COUNTY, NORTH CAROLINA
REVISED 5.11.90 SCALE 1" = 200'

Property Owners
R-9MF TO R-4

 

Adjacent Properties




PG. 04

PG. 02

PG. 05

PG. 01

PG. 01

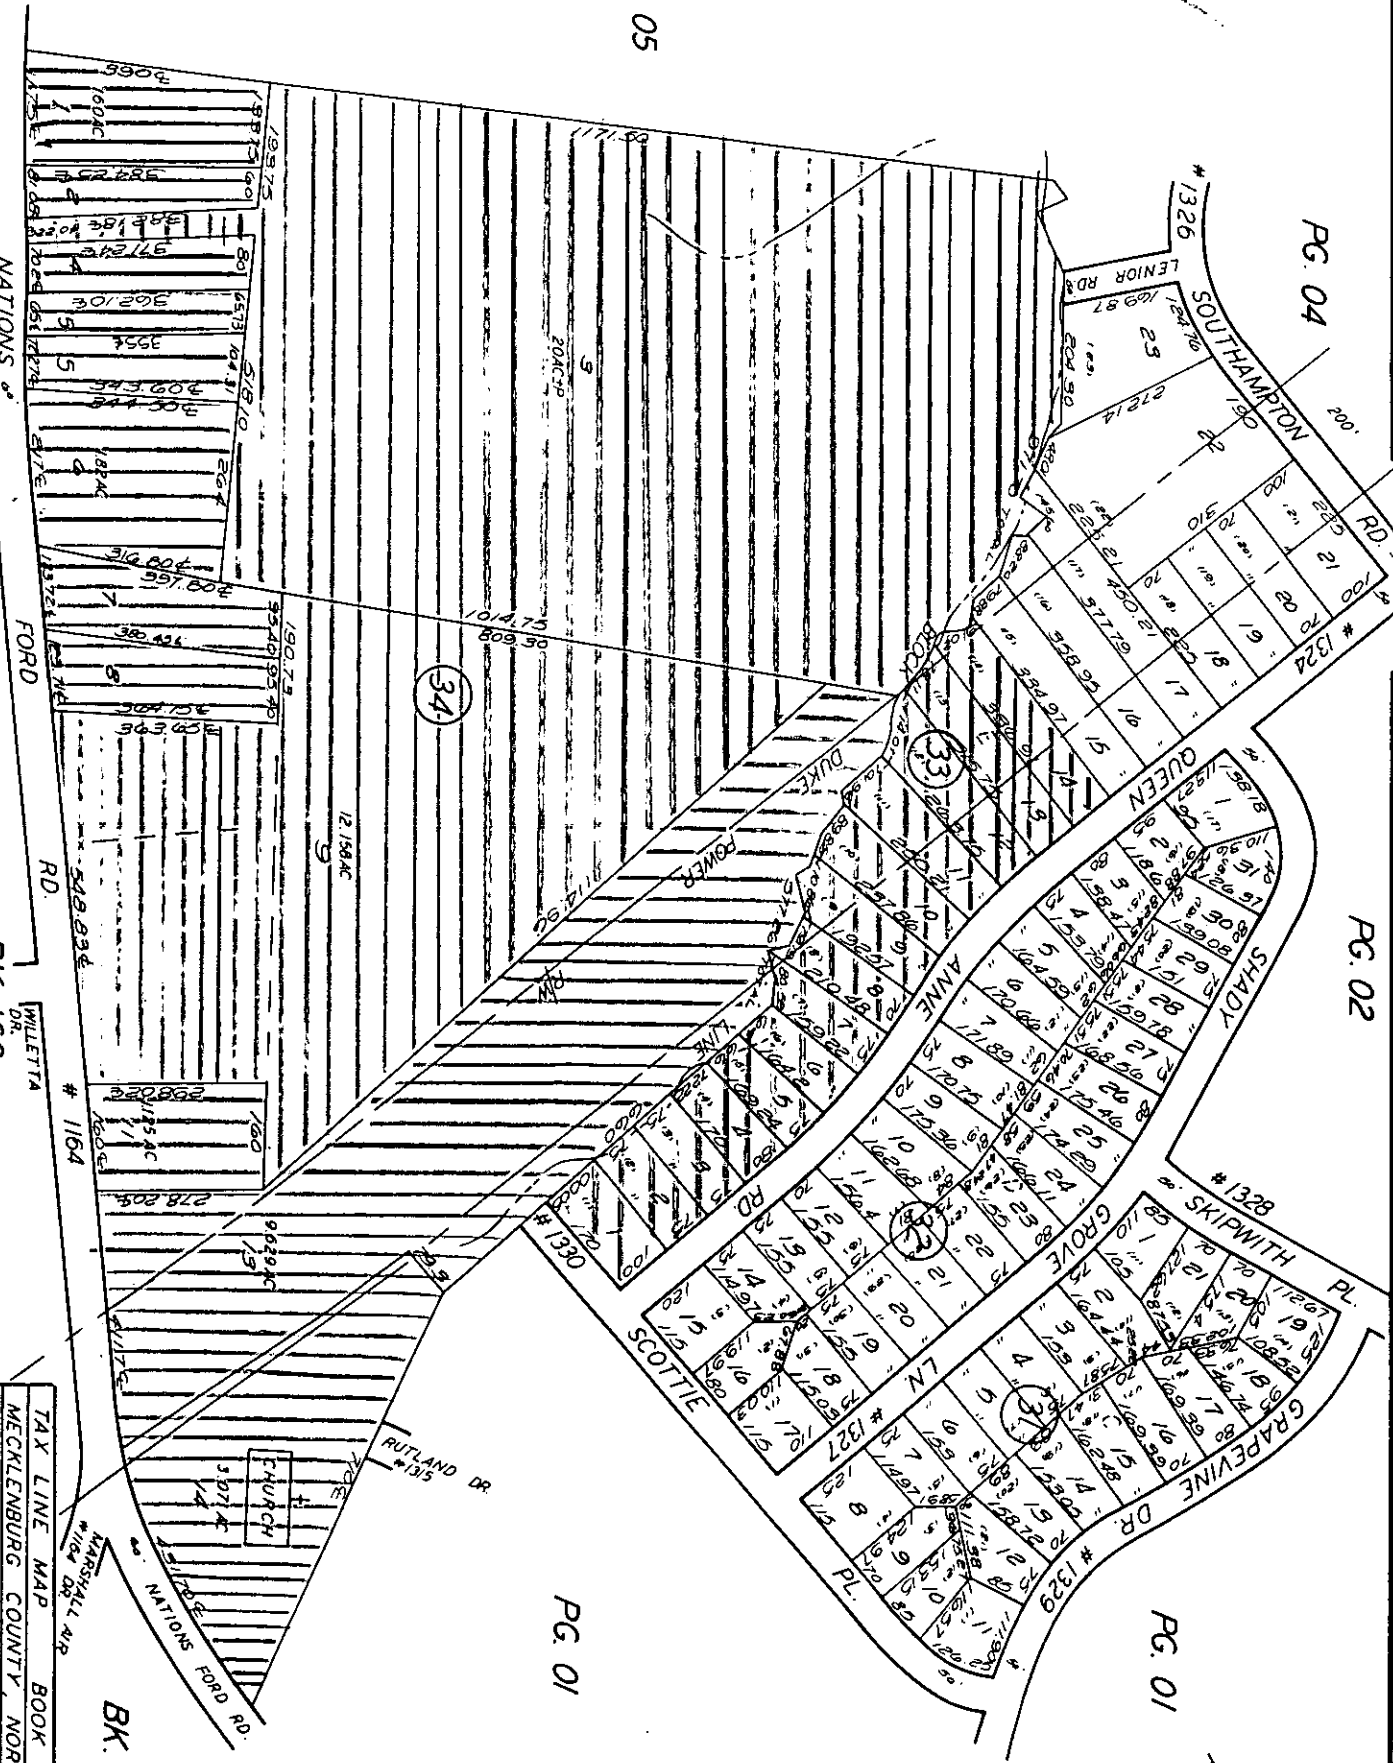

TAX LINE MAP BOOK 167 PAGE 03
MECKLENBURG COUNTY, NORTH CAROLINA
REVISED 5-11-90
SCAFF 1" = 300'

BK. 167 1 1990

167-1

Property Owners



ADJACENT PROPERTIES



107-0


PG. 04

PG. 03

PG. 08

PG. 07


BK. 169

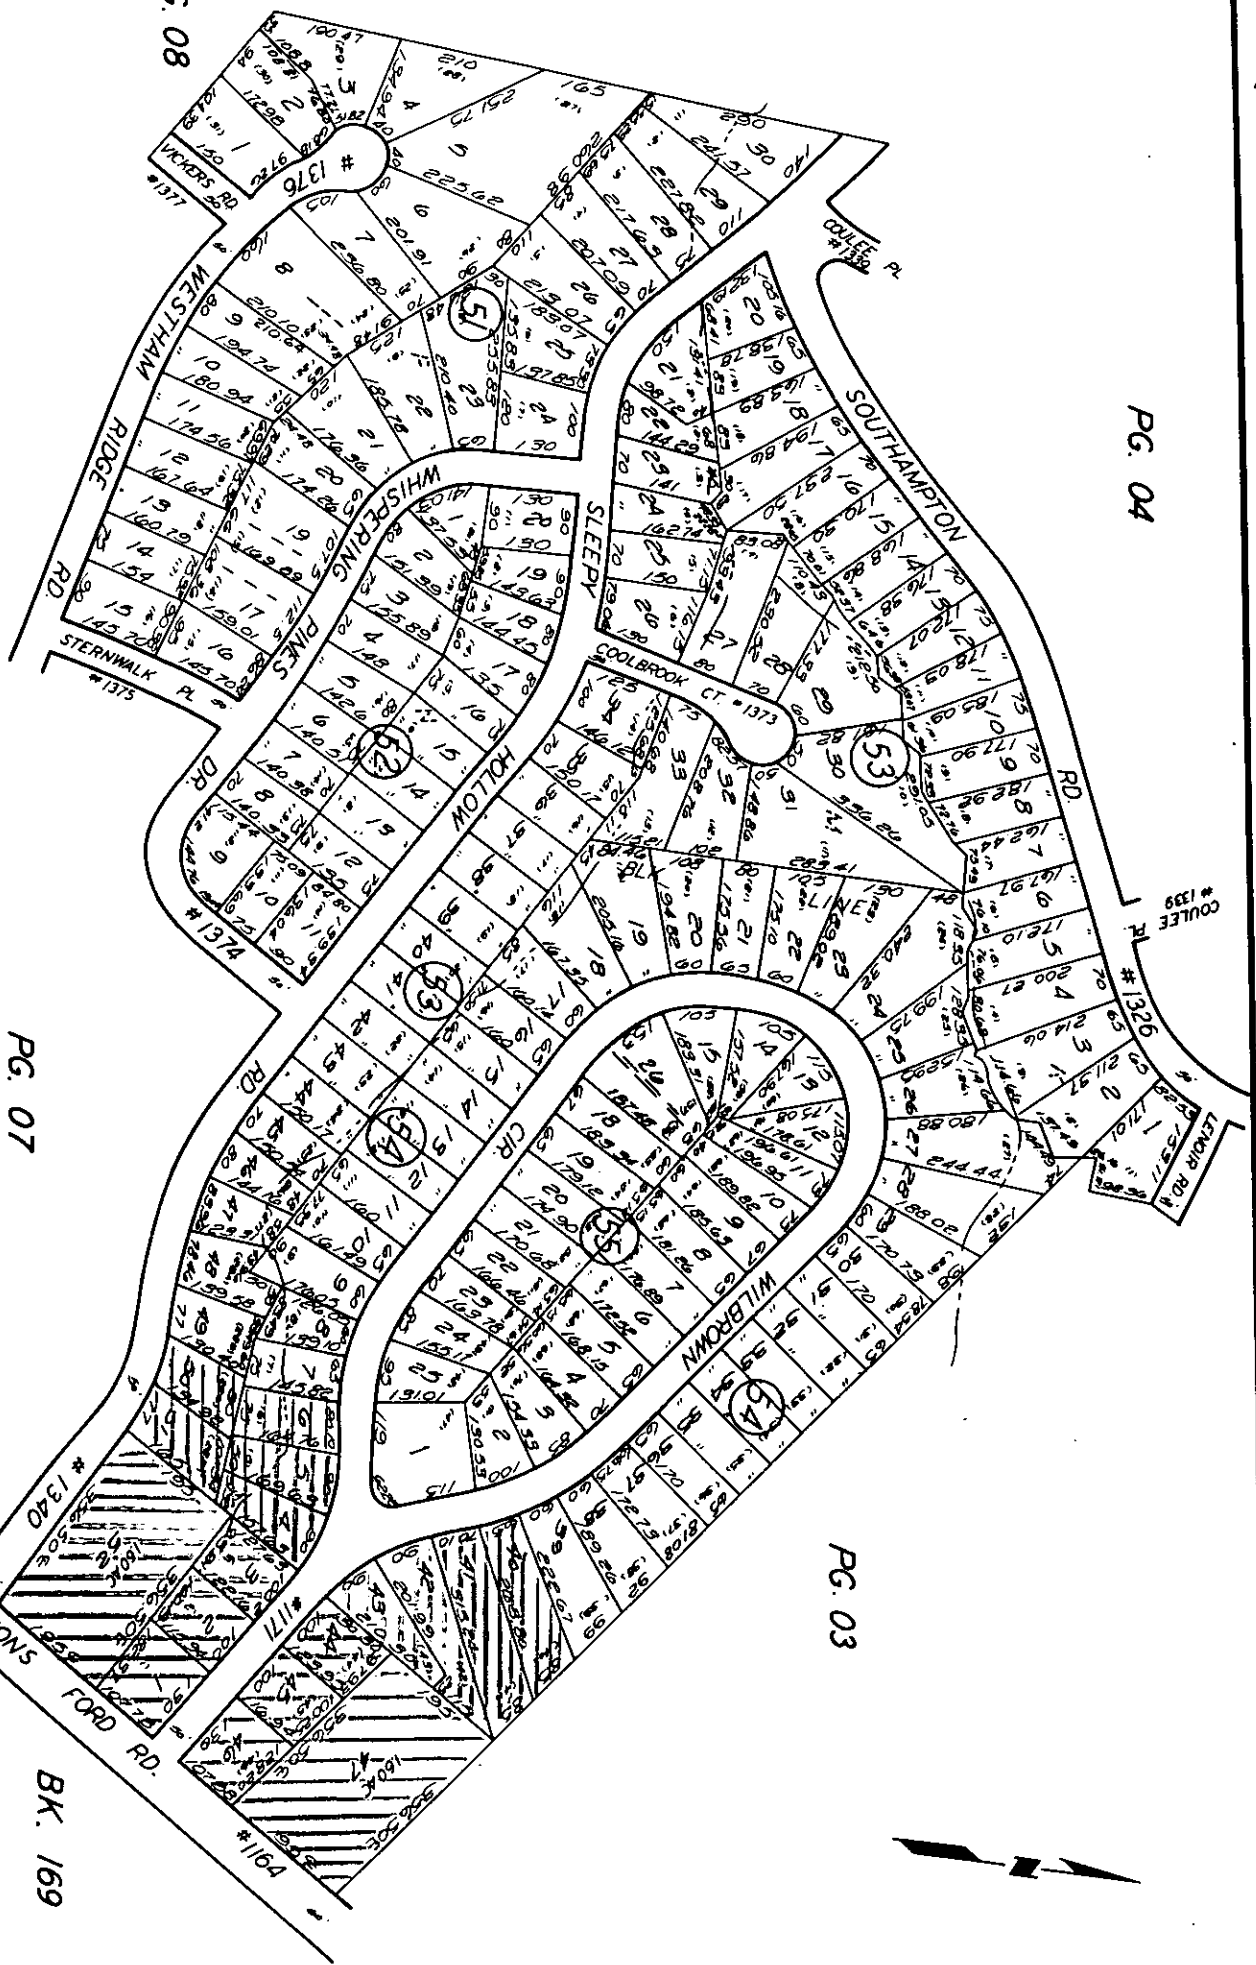

TAX LINE MAP	BOOK 167	PAGE 05
MECKLENBURG COUNTY, NORTH CAROLINA		
REVISED 5-11-90	SCALE 1" = 200'	

CAD FILE PURPOSES ONLY

Property Owners

 


Adjacent Properties



#3

1971

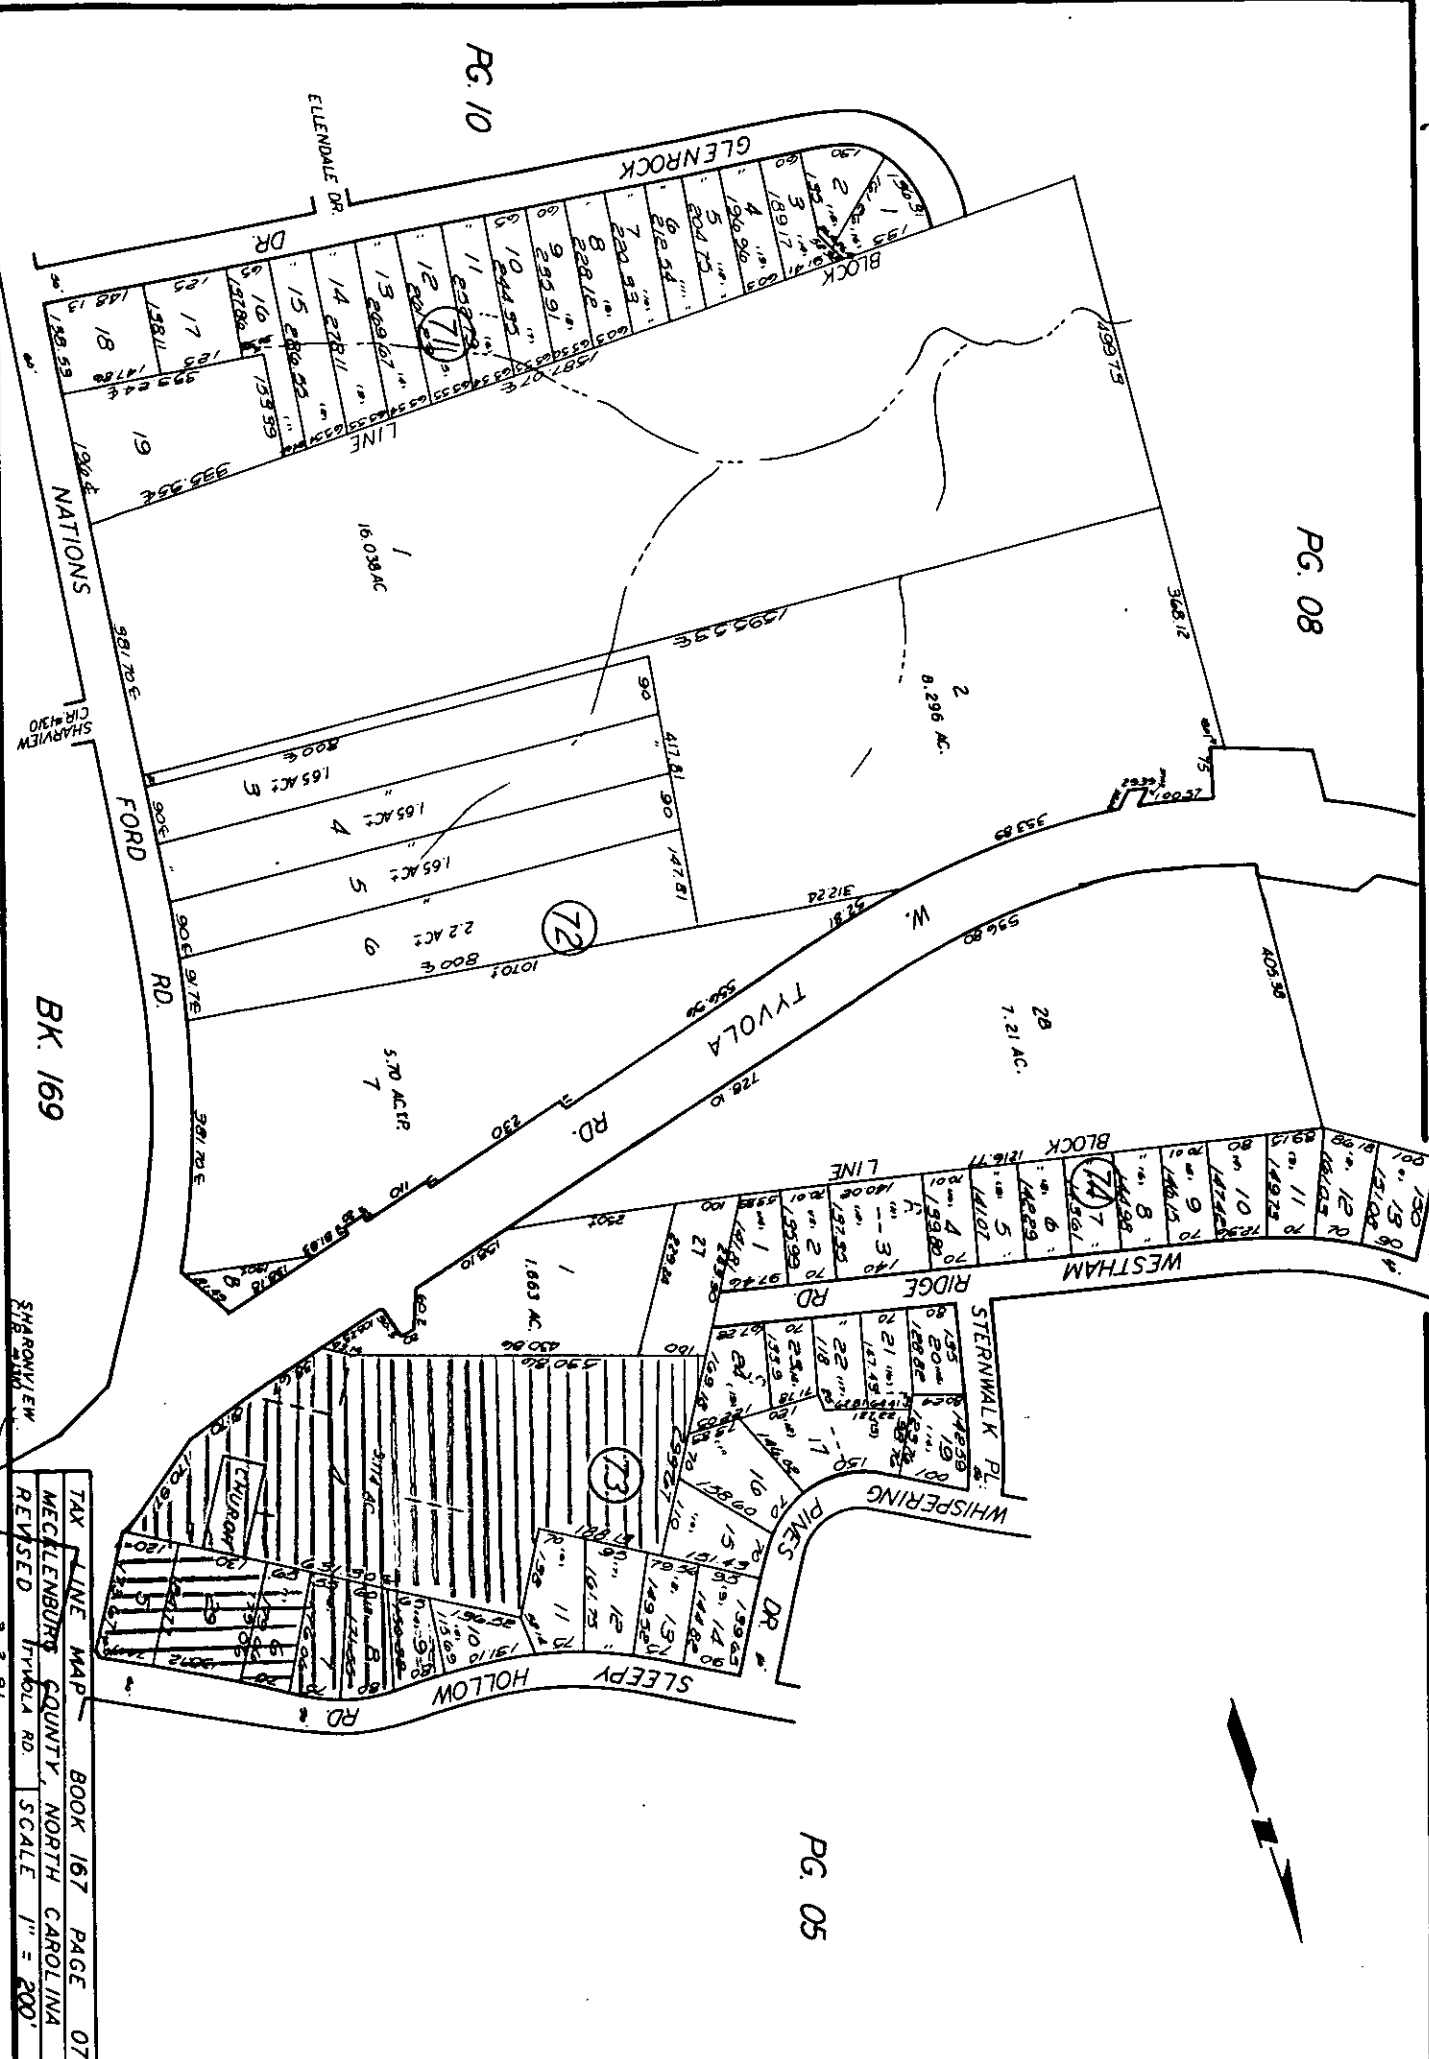

PG. 08

PG. 05

PG. 10

BK. 169

FOR TAX PURPOSES ONLY

TAX LINE MAP BOOK 167 PAGE 07
 MECKLENBURG COUNTY, NORTH CAROLINA
 REVISED Tyvola Rd SCALE 1" = 200'
 3-2-91

ADJACENT PROPERTIES




109-04

PG. 03

PG. 02

PG. 05

PG. 06

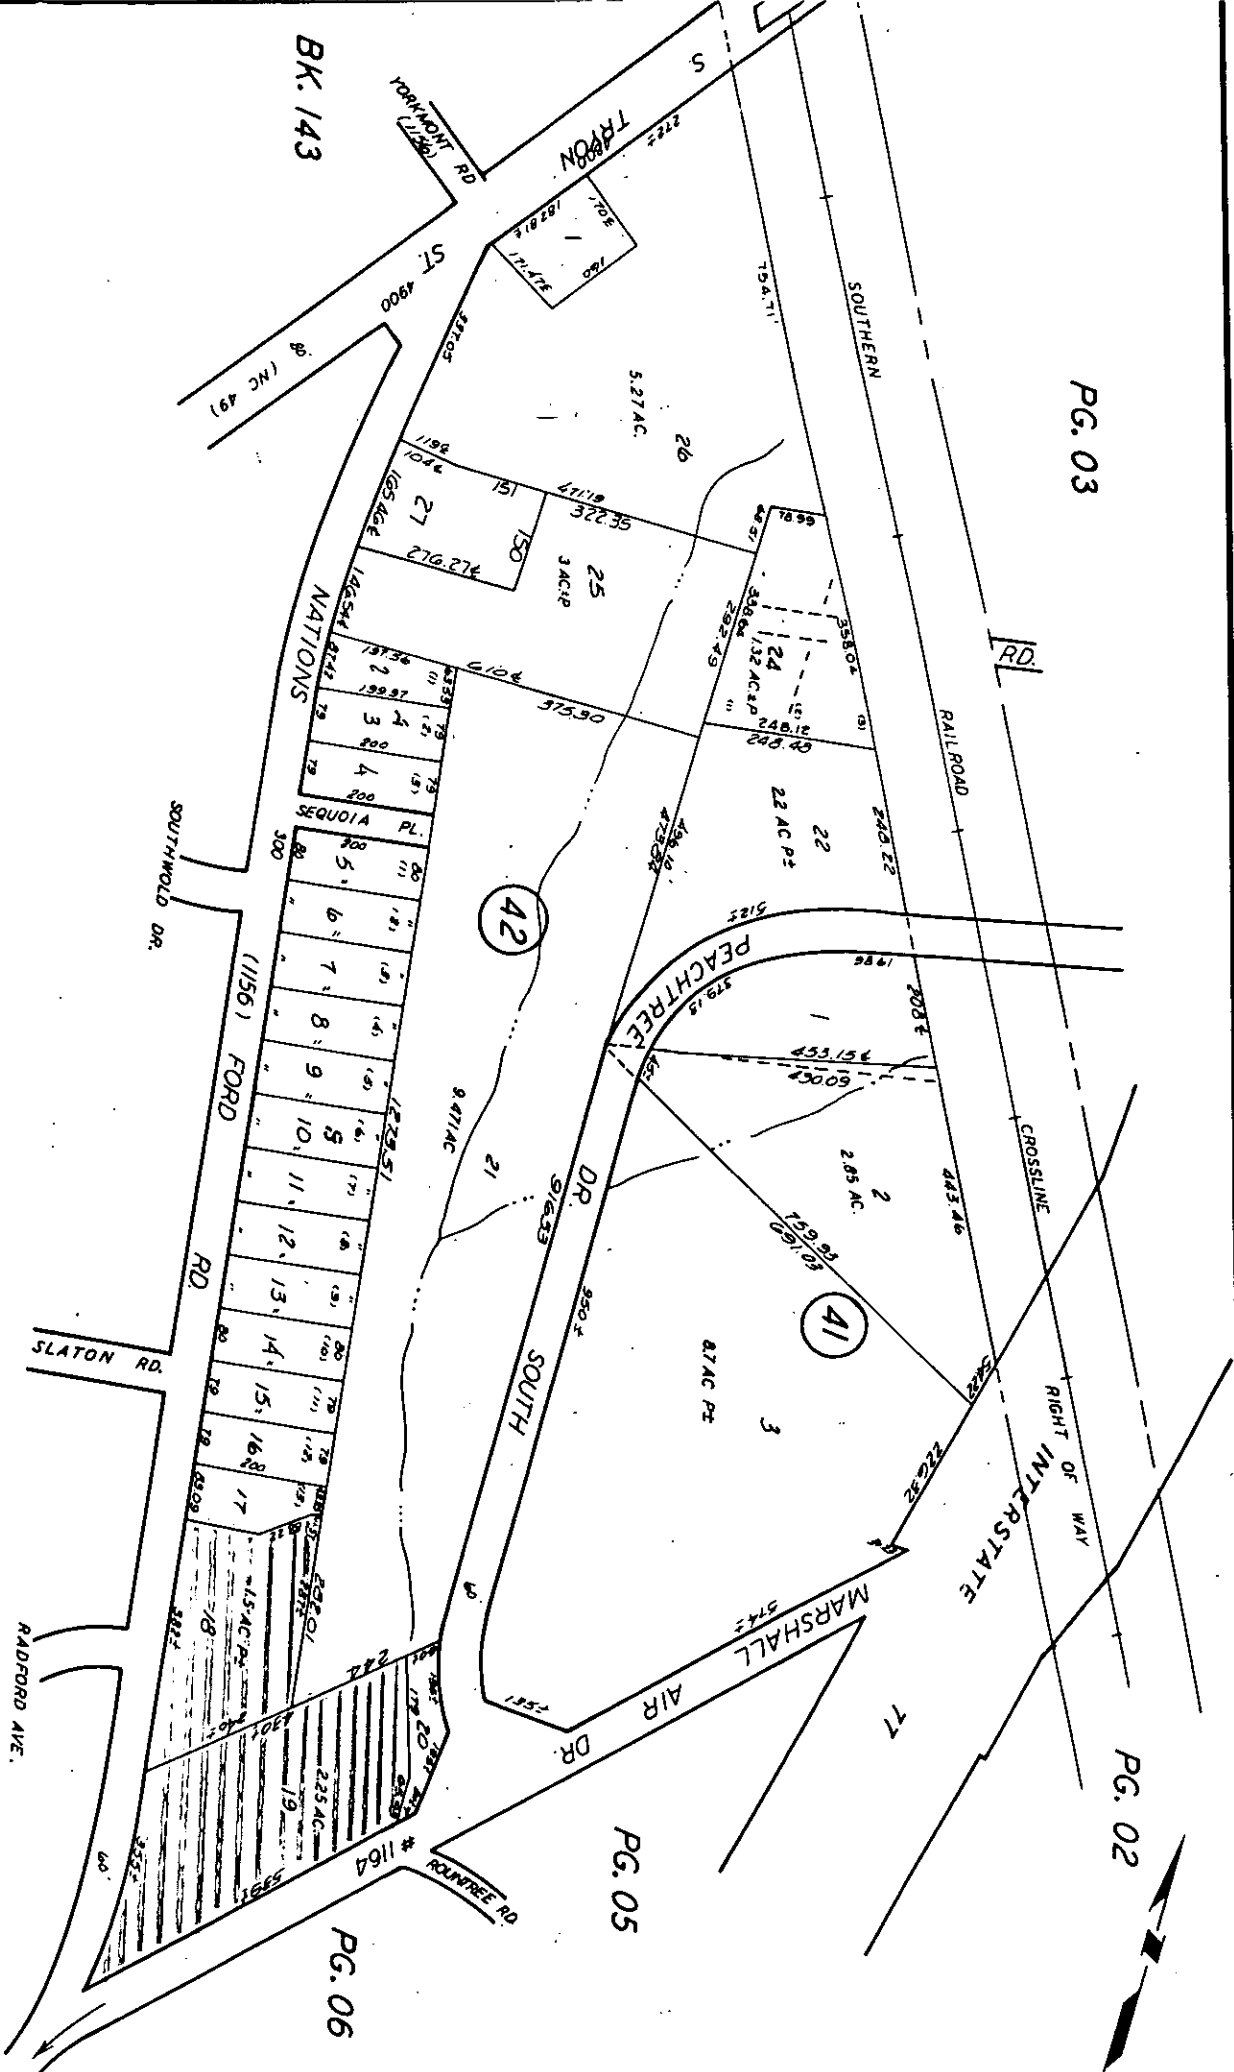

BK. 167


BK. 143

JAN 15 1991

TAX LINE MAP BOOK 169 PAGE 04
 MECKLENBURG COUNTY, NORTH CAROLINA
 REVISED 12-07-90 SCALE 1" = 200'

FOR TAX PURPOSES ONLY

ADJACENT PROPERTIES

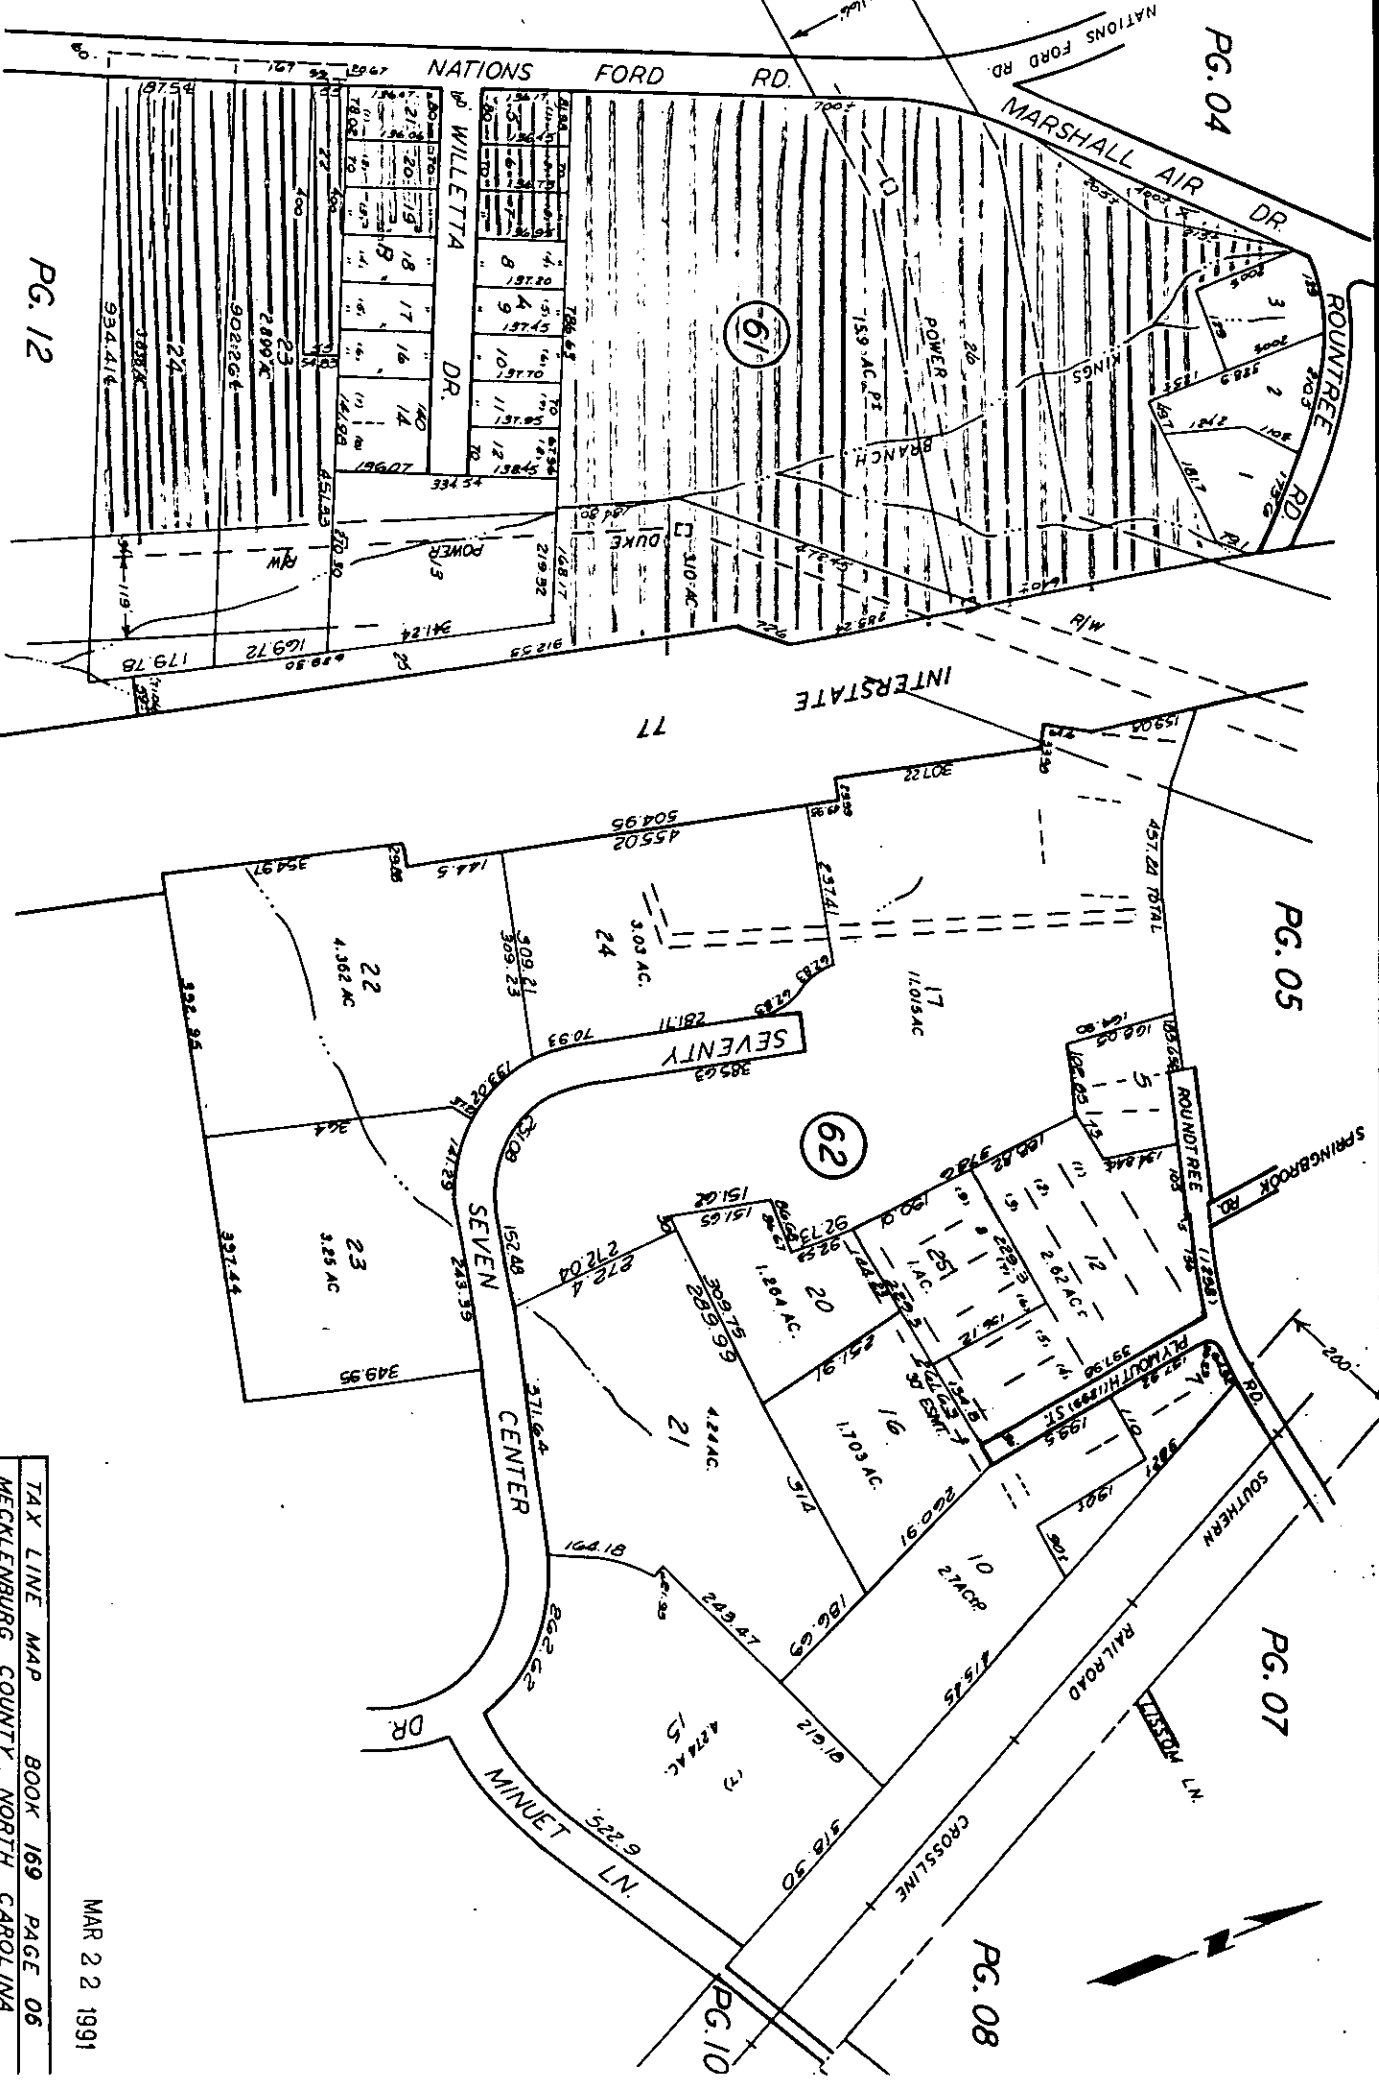

PG. 04

PG. 05

PG. 07

PG. 08

PG. 10

PG. 12

FOR TAX PURPOSES ONLY

TAX LINE MAP BOOK 169 PAGE 06
MECKLENBURG COUNTY, NORTH CAROLINA
REVISED 6-15-91 SCALE 1" = 200'

MAR 22 1991



PG. 06

BK. 167




PG. 15

FOR TAX PURPOSES ONLY

PG. 15
SKYCREST LM.

TAX LINE MAP BOOK 169 PAGE 12
MECKLENBURG COUNTY, NORTH CAROLINA
REVISED 6-14-90 SCALE 1" = 200'

JUN 22 1990

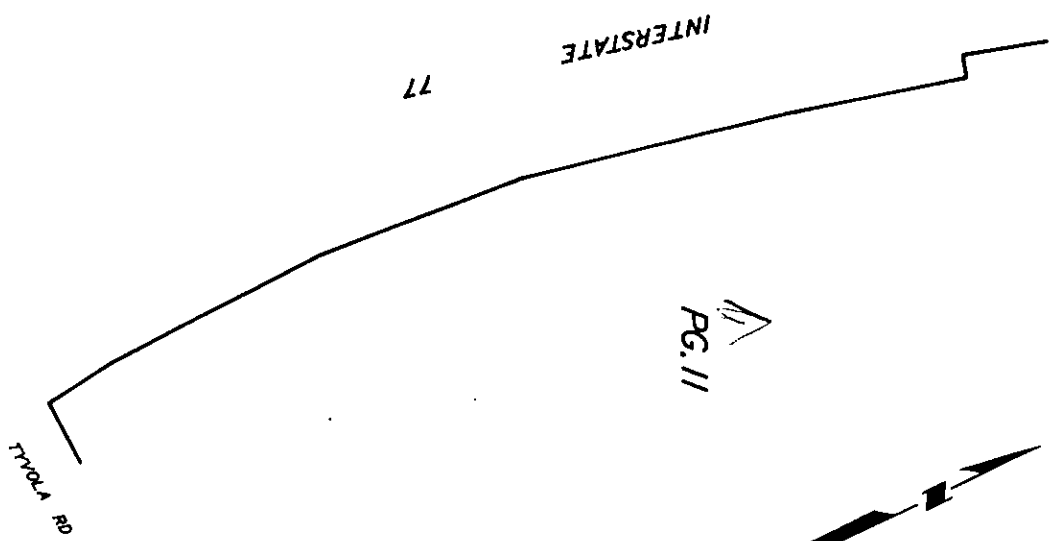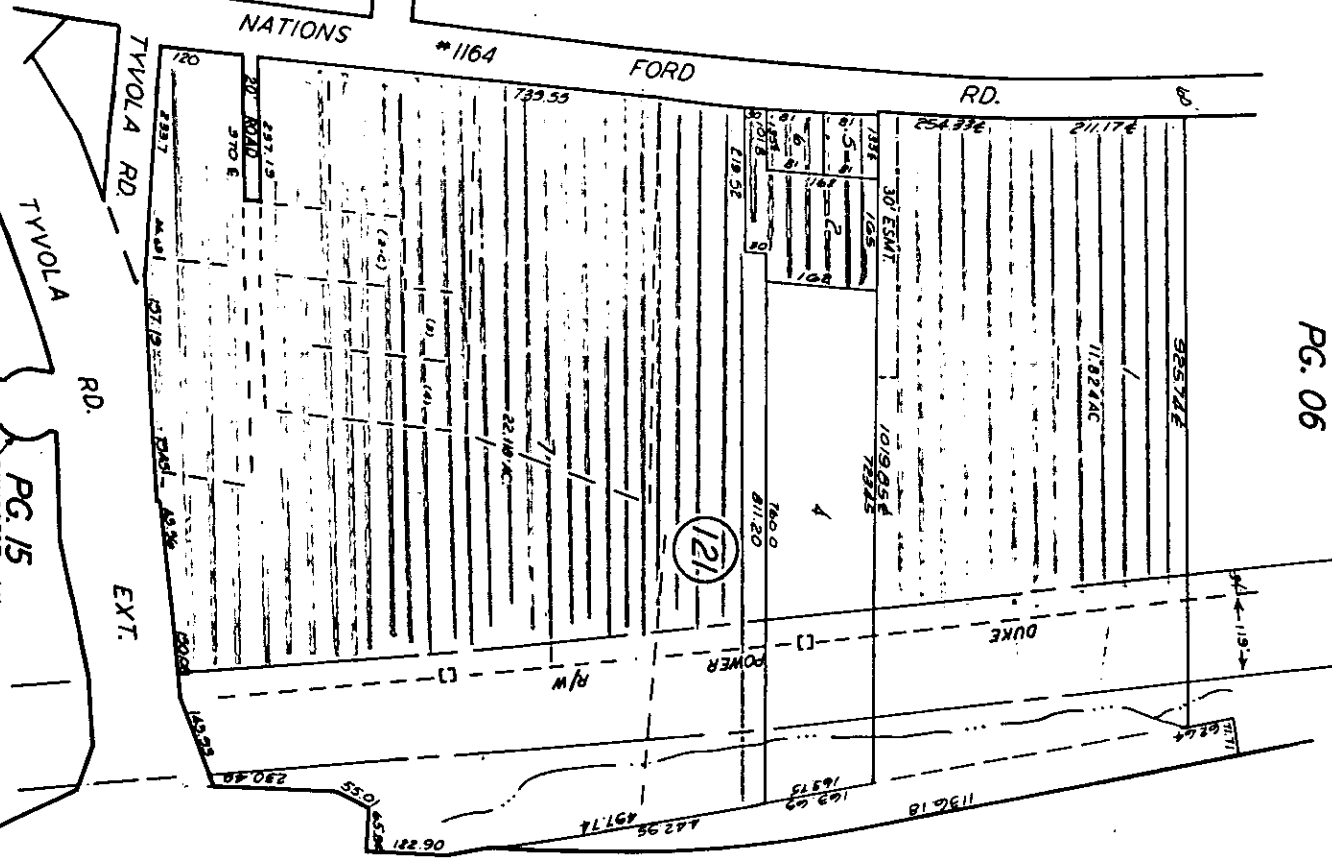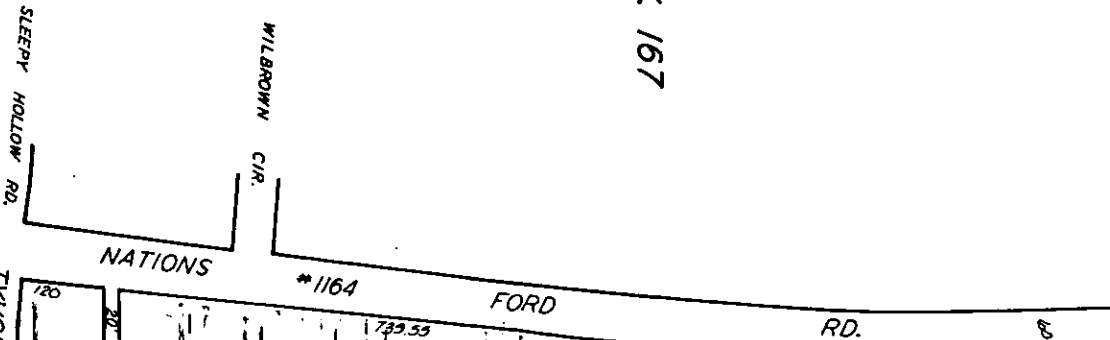


PG. 11

ADJACENT PROPERTIES



BK. 167

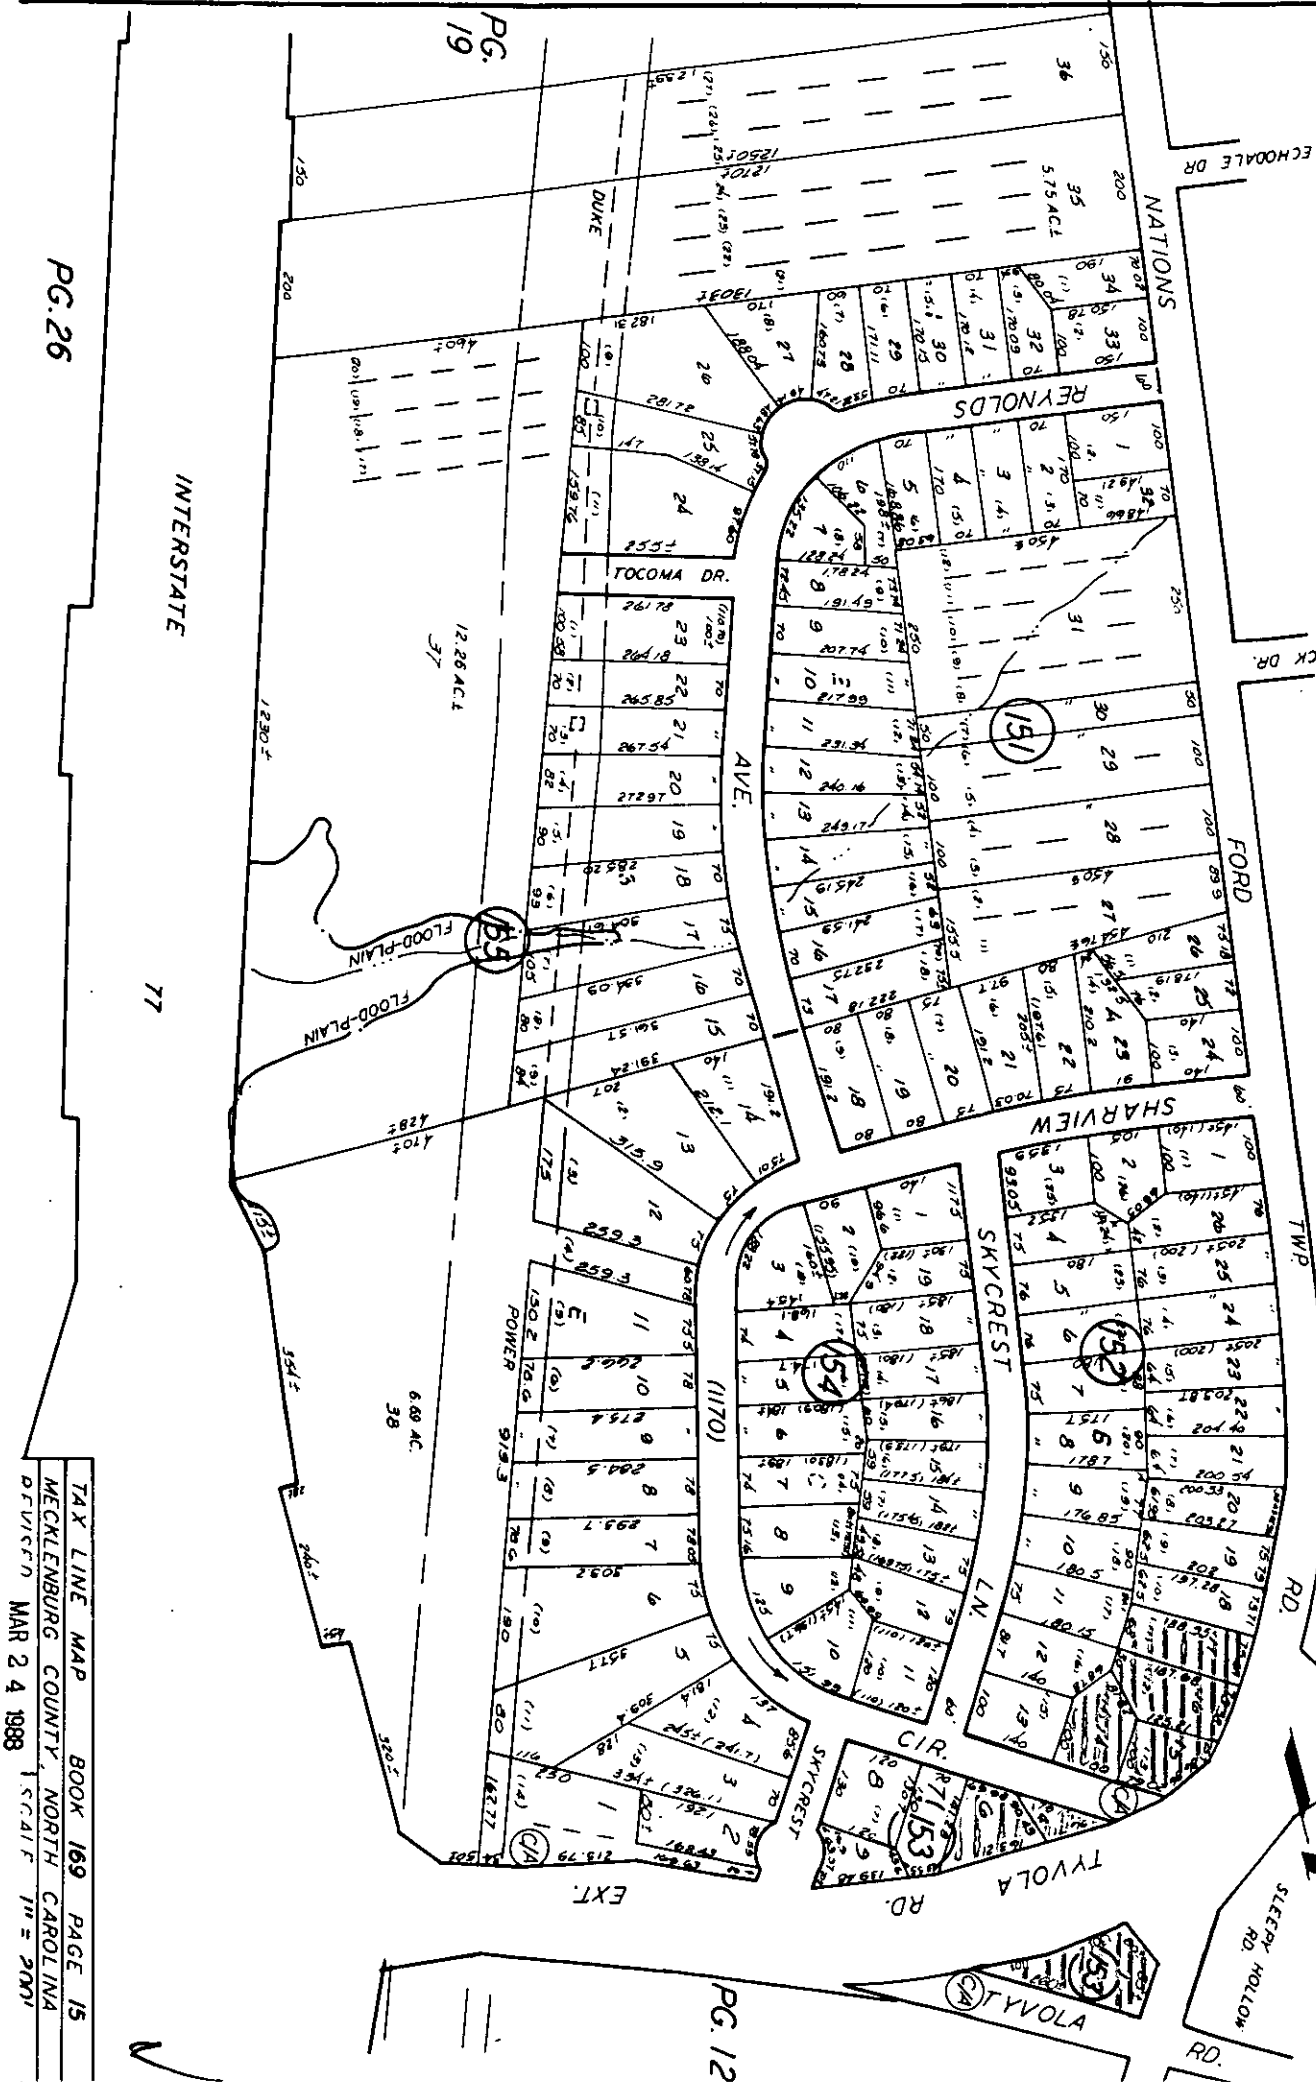

PG. 26

PG. 19

PG. 12

INTERSTATE 77

TAX LINE MAP BOOK 169 PAGE 15
 MECKLENBURG COUNTY, NORTH CAROLINA
 DIVISION MAR 24 1988 15:41 F 11 = 2001

169-15