



* 0 0 B R E A K 0 0 *



**ADVANCED
IMAGING
SYSTEMS**

www.aisimc.com

An Information
Management Company

City of Charlotte – Planning Dept. Scanning Rezoning Files

Petition # _____

Document type:

- Applications
- Correspondence
- Department Comments
- Land Use Consistency
 - Mail Info
 - Mapping
 - Other
- Site Plans



* 0 0 B R E A K 0 0 *

Petition #: 93-26(c)


Petitioner: The Crosland Group, Inc.

Hearing Date: September 13, 1993

Zoning Classification (Existing): B-1 SCD

Zoning Classification (Requested): CC

Location: Approximately 60.81 acres bounded by the proposed outerbelt, proposed Rea Road Extension, proposed Providence Road West Extension and Elm Lane West.

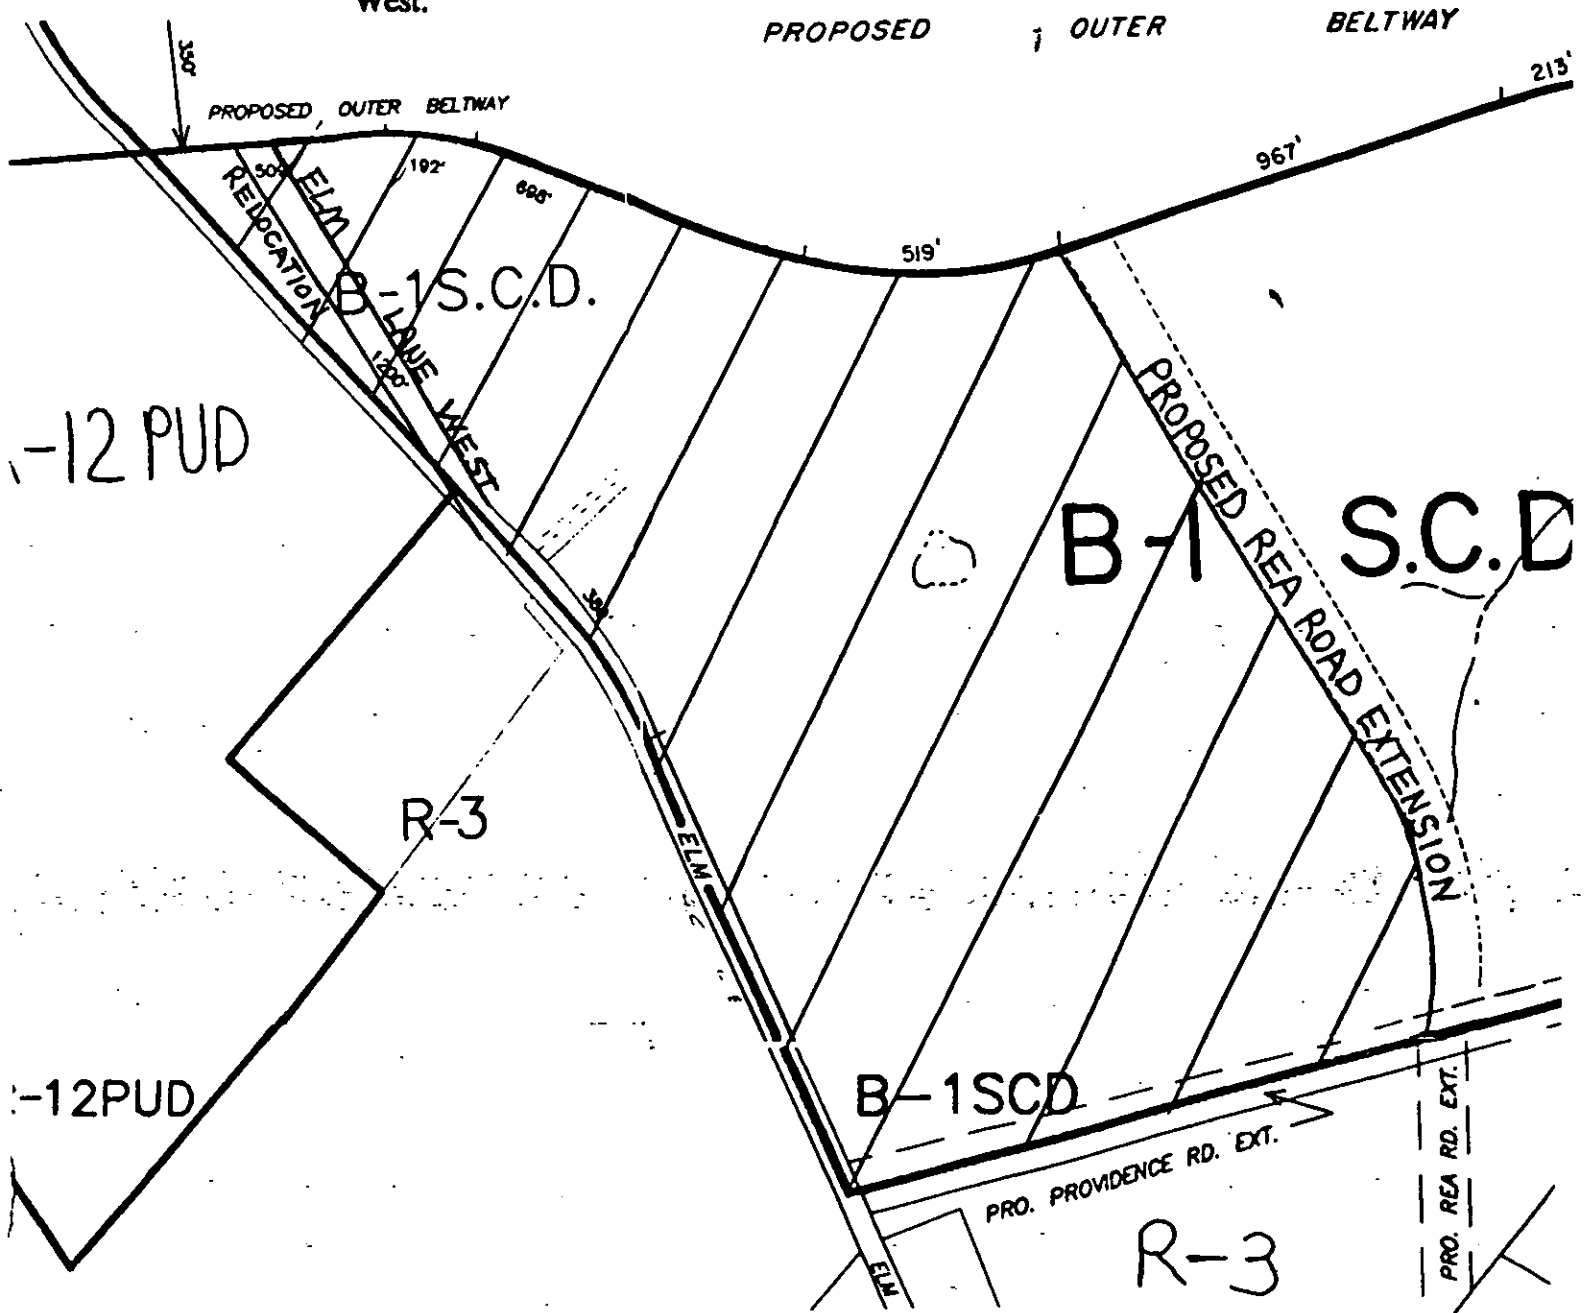

Zoning Map #(s): 176,177 and 182

Scale: 1" = 400'