



\* 0 0 B R E A K 0 0 \*



**ADVANCED  
IMAGING  
SYSTEMS**

www.aisimc.com

An Information  
Management Company

# City of Charlotte – Planning Dept. Scanning Rezoning Files

Petition # \_\_\_\_\_

## Document type:

- Applications
- Correspondence
- Department Comments
- Land Use Consistency
  - Mail Info
  - Mapping
  - Other
- Site Plans



\* 0 0 B R E A K 0 0 \*

**Petition #:** 93-34


**Petitioner:** Mr. & Mrs. J. Steven Neal

**Hearing Date:** June 21, 1993

**Zoning Classification (Existing):** I-2(CD)

**Zoning Classification (Requested):** Consideration of an I-2(CD) Site Plan Amendment.

**Location:** Approximately 34.7 acres located on Starita Road north of I-85.

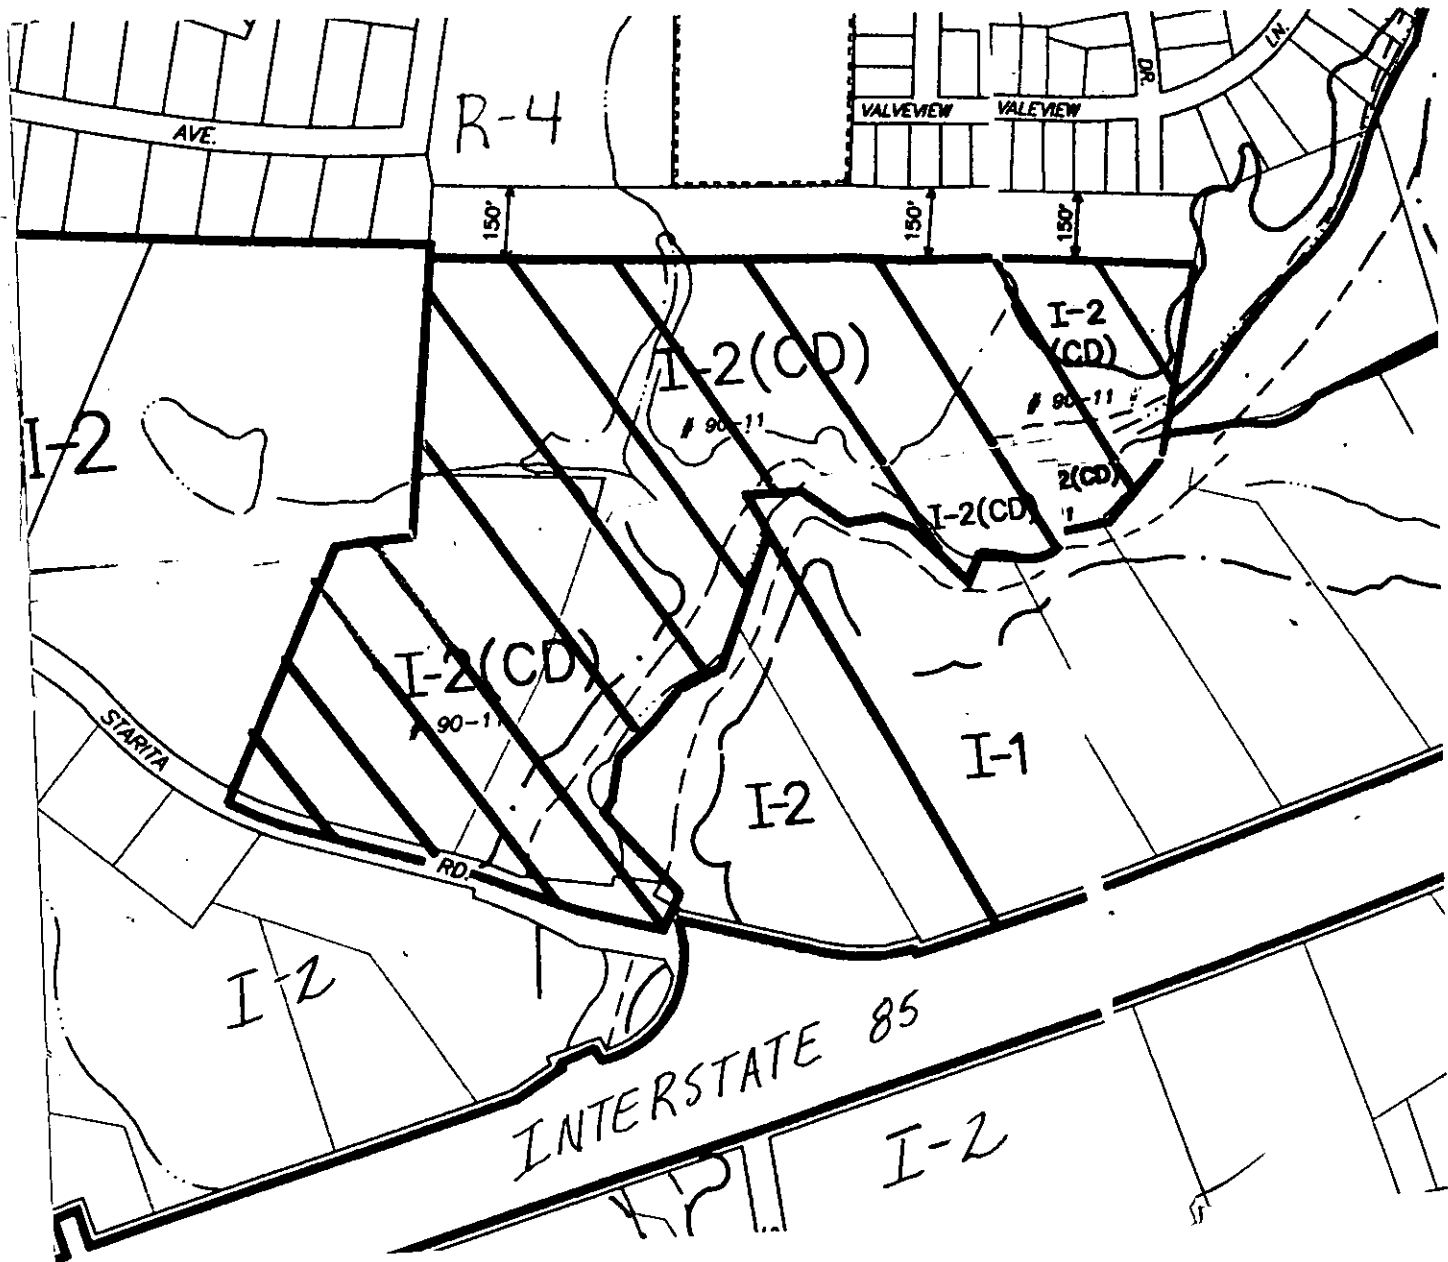

**Zoning Map #(s):** 69, 79

**Scale:** 1" = 400'