






This drawing and the design shown is the property of Little and Associates Architects. The reproduction, copying or other use of this drawing without their written consent is prohibited and any infringement will be subject to legal action.  
©1998 Little and Associates Architects, Inc.

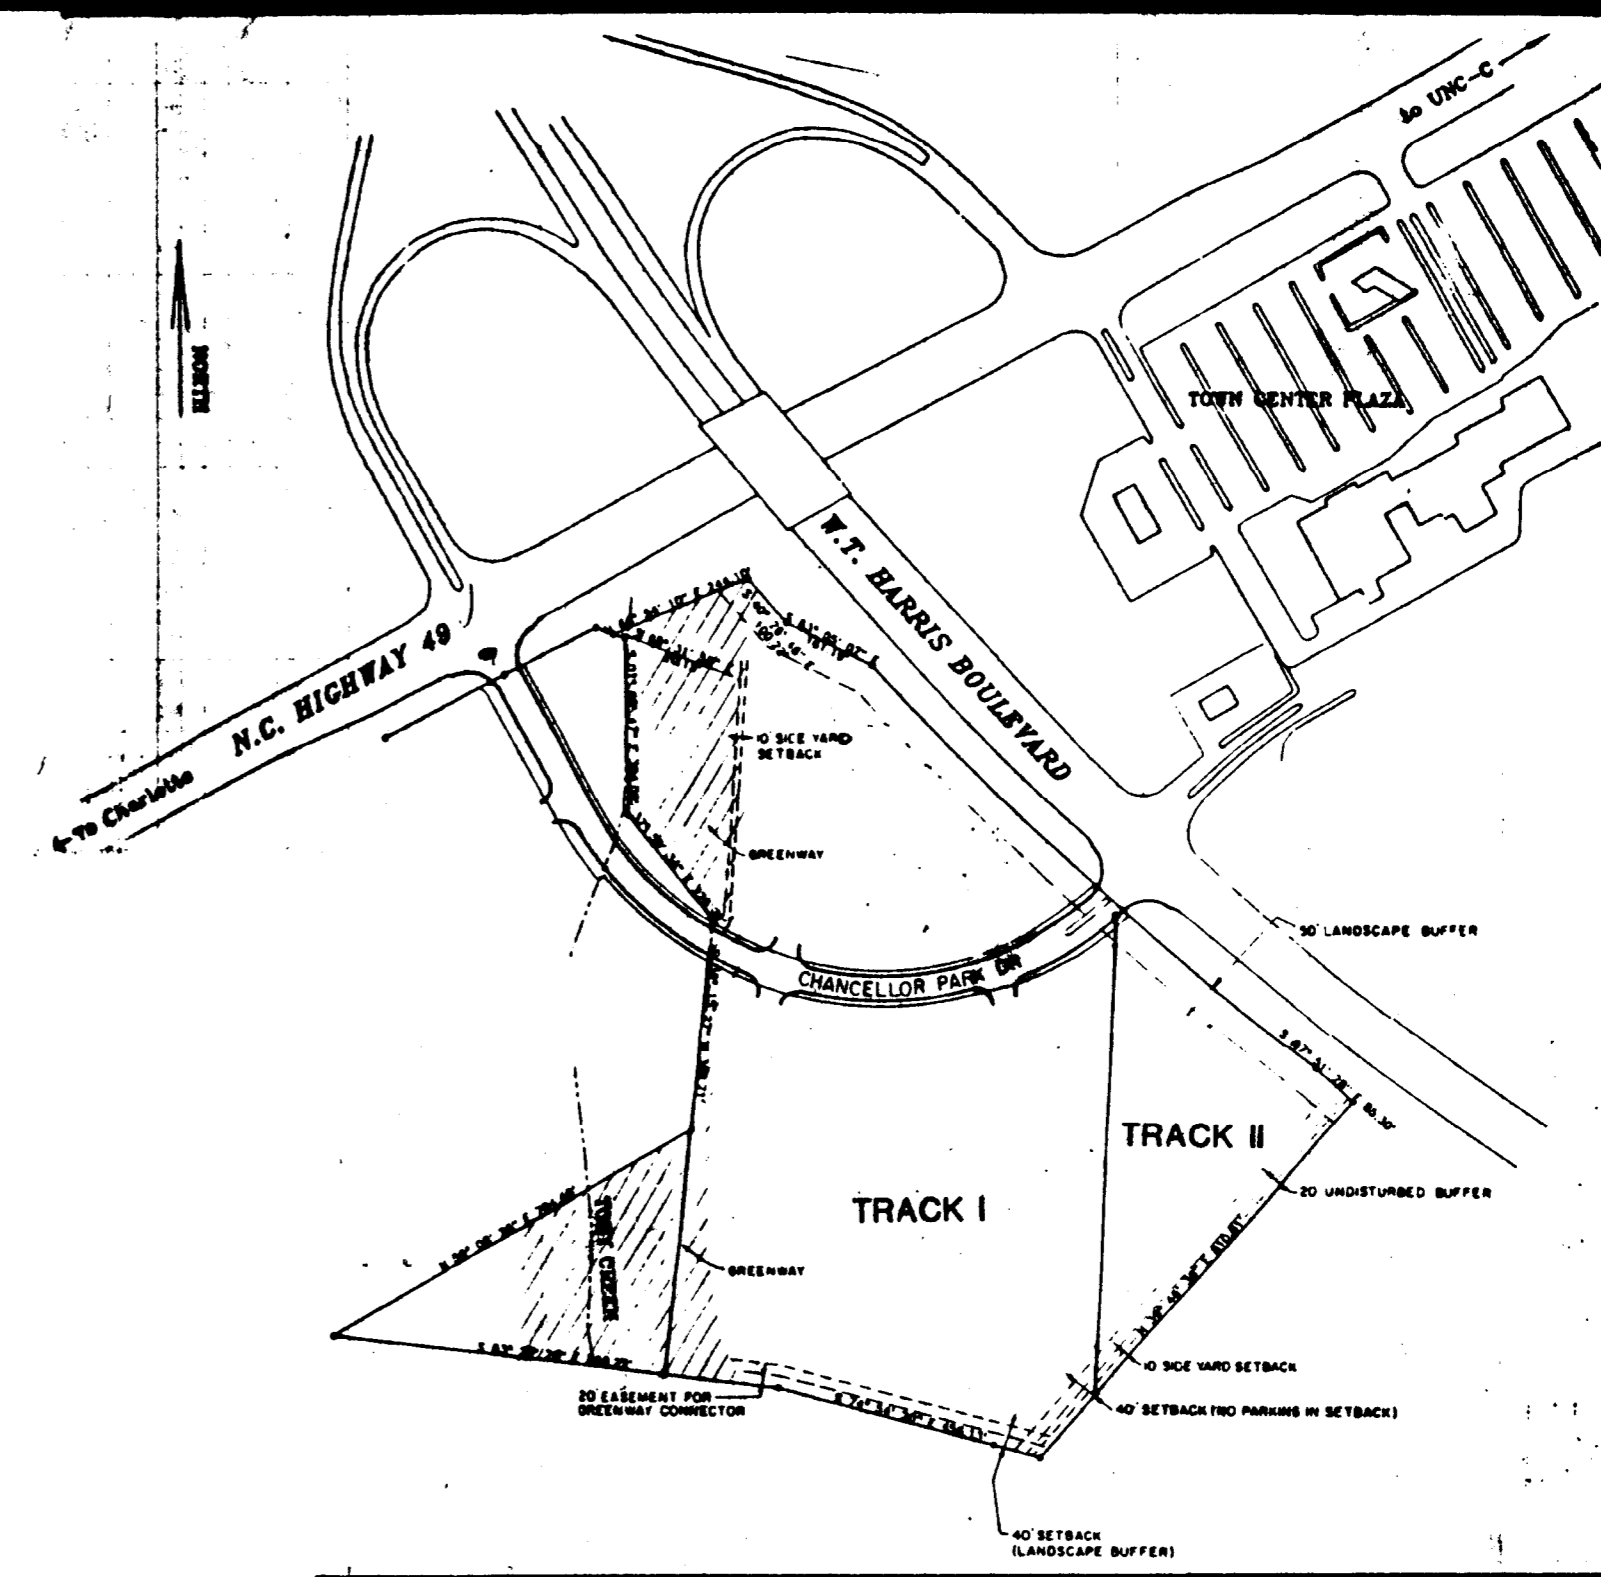

ENLARGED VICINITY MAP

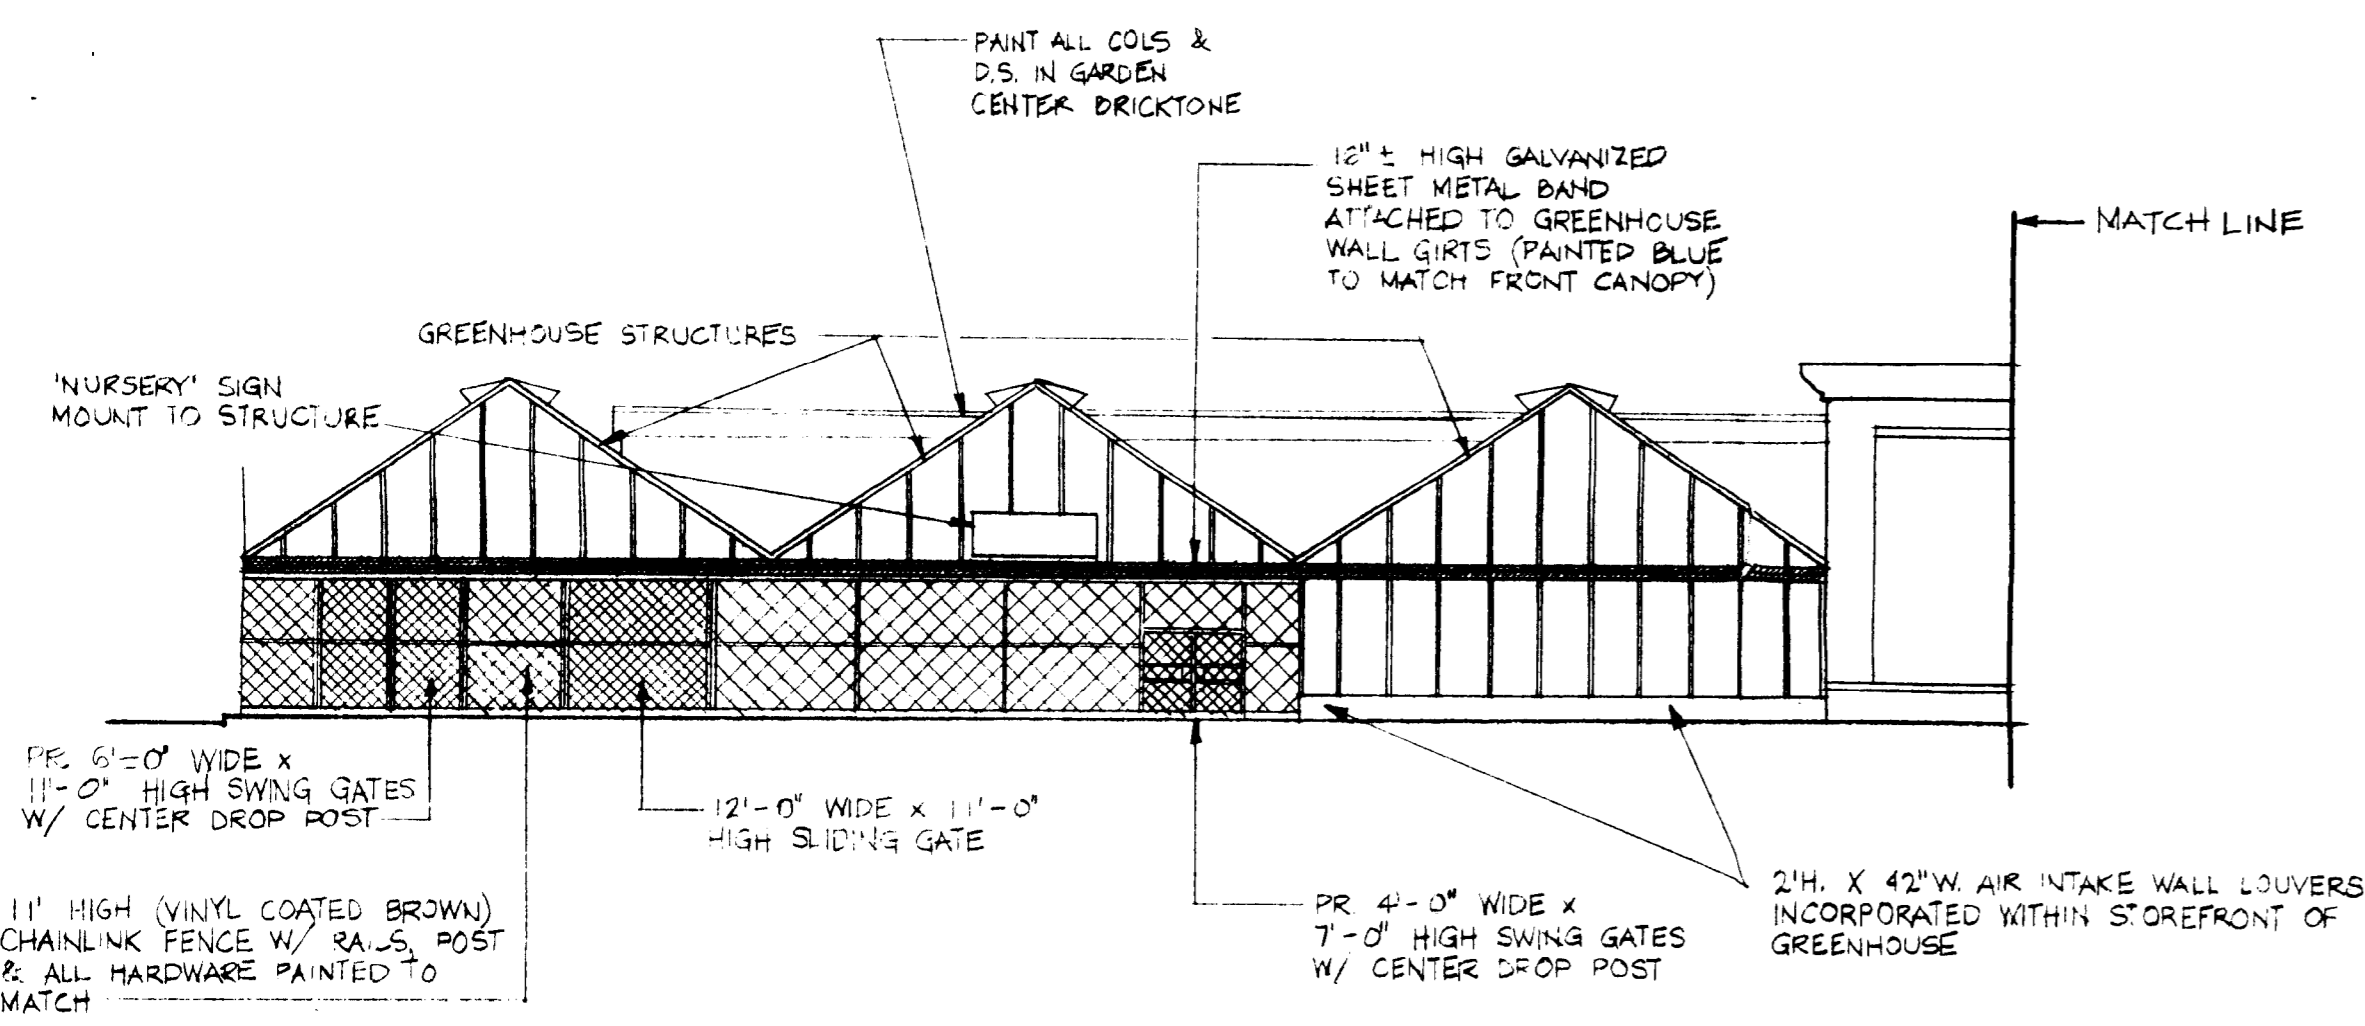

**PARTIAL FRONT ELEVATION**  
SCALE: 1" = 16'-0"

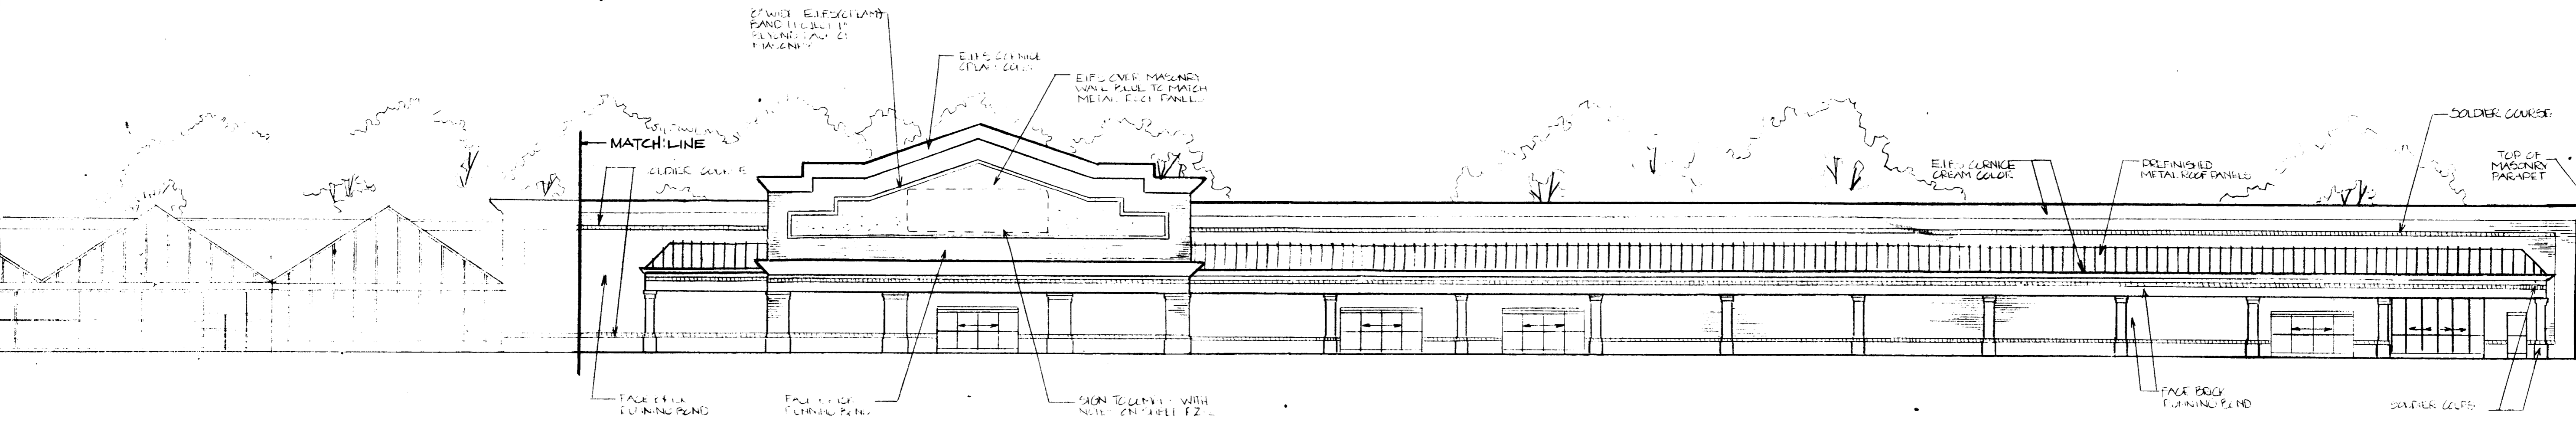

**PARTIAL FRONT ELEVATION**  
SCALE: 1" = 16'-0"

**CHANCELLOR PARK**  
CHARLOTTE NORTH CAROLINA

Project  
**CHANCELLOR PARK SHOPPING CENTER**  
Sheet Title  
**"CC" REZONING PLAN FOR PUBLIC HEARING**

V.P. In Charge  
**VRETTOS**  
Project Architect  
Drawn By  
**PHILLIPS**  
Date Drawn  
**9-30-93**  
Cadd Dwg. Name  
Revisions  
No. Date  
No. Date  
No. Date  
No. Date  
Issue Date **10-1-93**

Project Number  
**2963**  
Sheet Of  
**RZ-3**