



\* 0 0 B R E A K 0 0 \*



**ADVANCED  
IMAGING  
SYSTEMS**

www.aisimc.com

An Information  
Management Company

# City of Charlotte – Planning Dept. Scanning Rezoning Files

Petition # \_\_\_\_\_

## Document type:

- Applications
- Correspondence
- Department Comments
- Land Use Consistency
  - Mail Info
  - Mapping
  - Other
  - Site Plans



\* 0 0 B R E A K 0 0 \*

Petition #: 94-28


Petitioner: Victory Christian Church, Inc.

Hearing Date: April 18, 1994

Zoning Classification (Existing): R-4

Zoning Classification (Requested): Institutional

Location: Approximately 38.28 acres located on the north side of Old Pineville Road north of Arrowood Road.

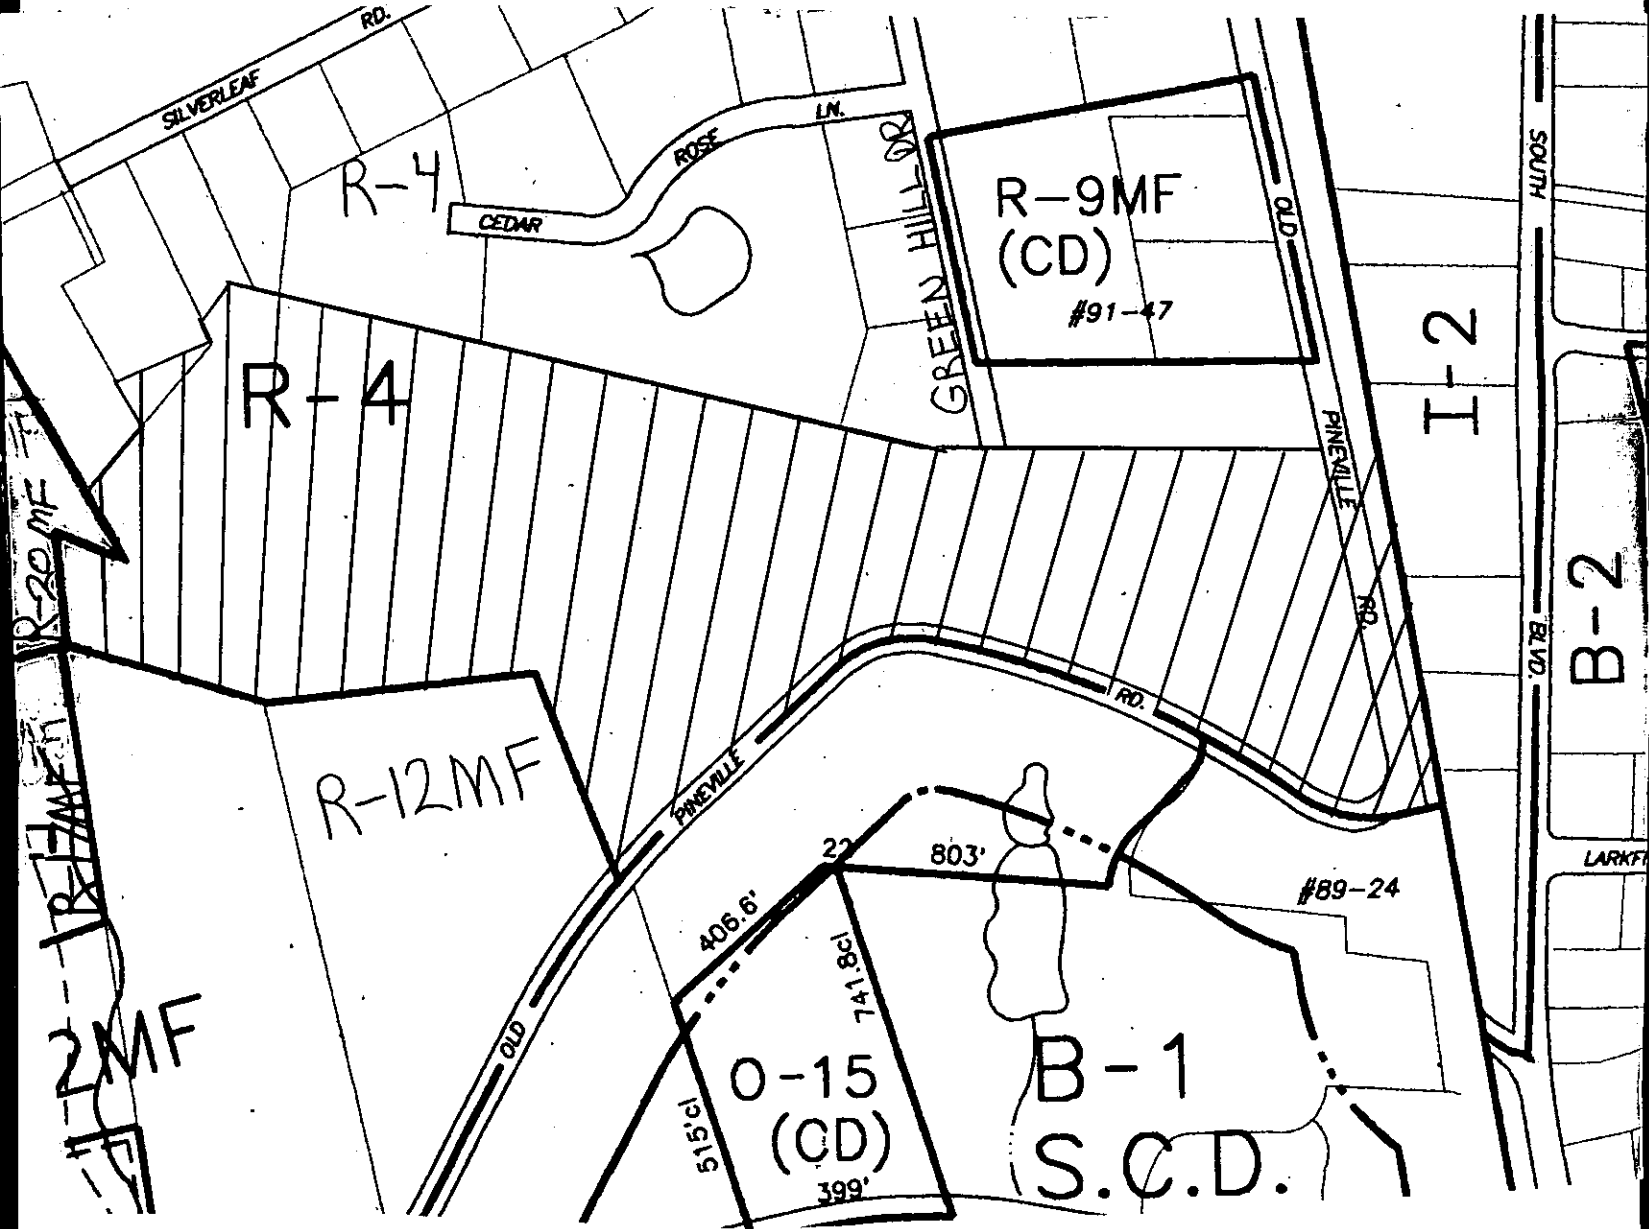

Zoning Map #(s): 148

Scale: 1" = 400'