




* 0 0 B R E A K 0 0 *

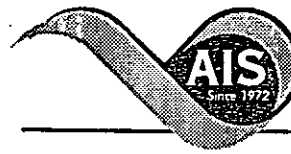

ADVANCED
IMAGING
SYSTEMS

www.aisimc.com

An Information
Management Company

City of Charlotte – Planning Dept. Scanning Rezoning Files

Petition # _____

Document type:

- Applications
- Correspondence
- Department Comments
- Land Use Consistency
 - Mail Info
 - Mapping
 - Other
- Site Plans



* 0 0 B R E A K 0 0 *

Petition #: 94-66


Petitioner: Paul R. Williams, Jr. and Charles E. and Doris Armstrong

Hearing Date: July 18, 1994

Zoning Classification (Existing): R-3

Zoning Classification (Requested): O-1(CD)

Location: Approximately 1.98 acres located on the east side of W.T. Harris Boulevard between Williams Road and Grove Park Boulevard.

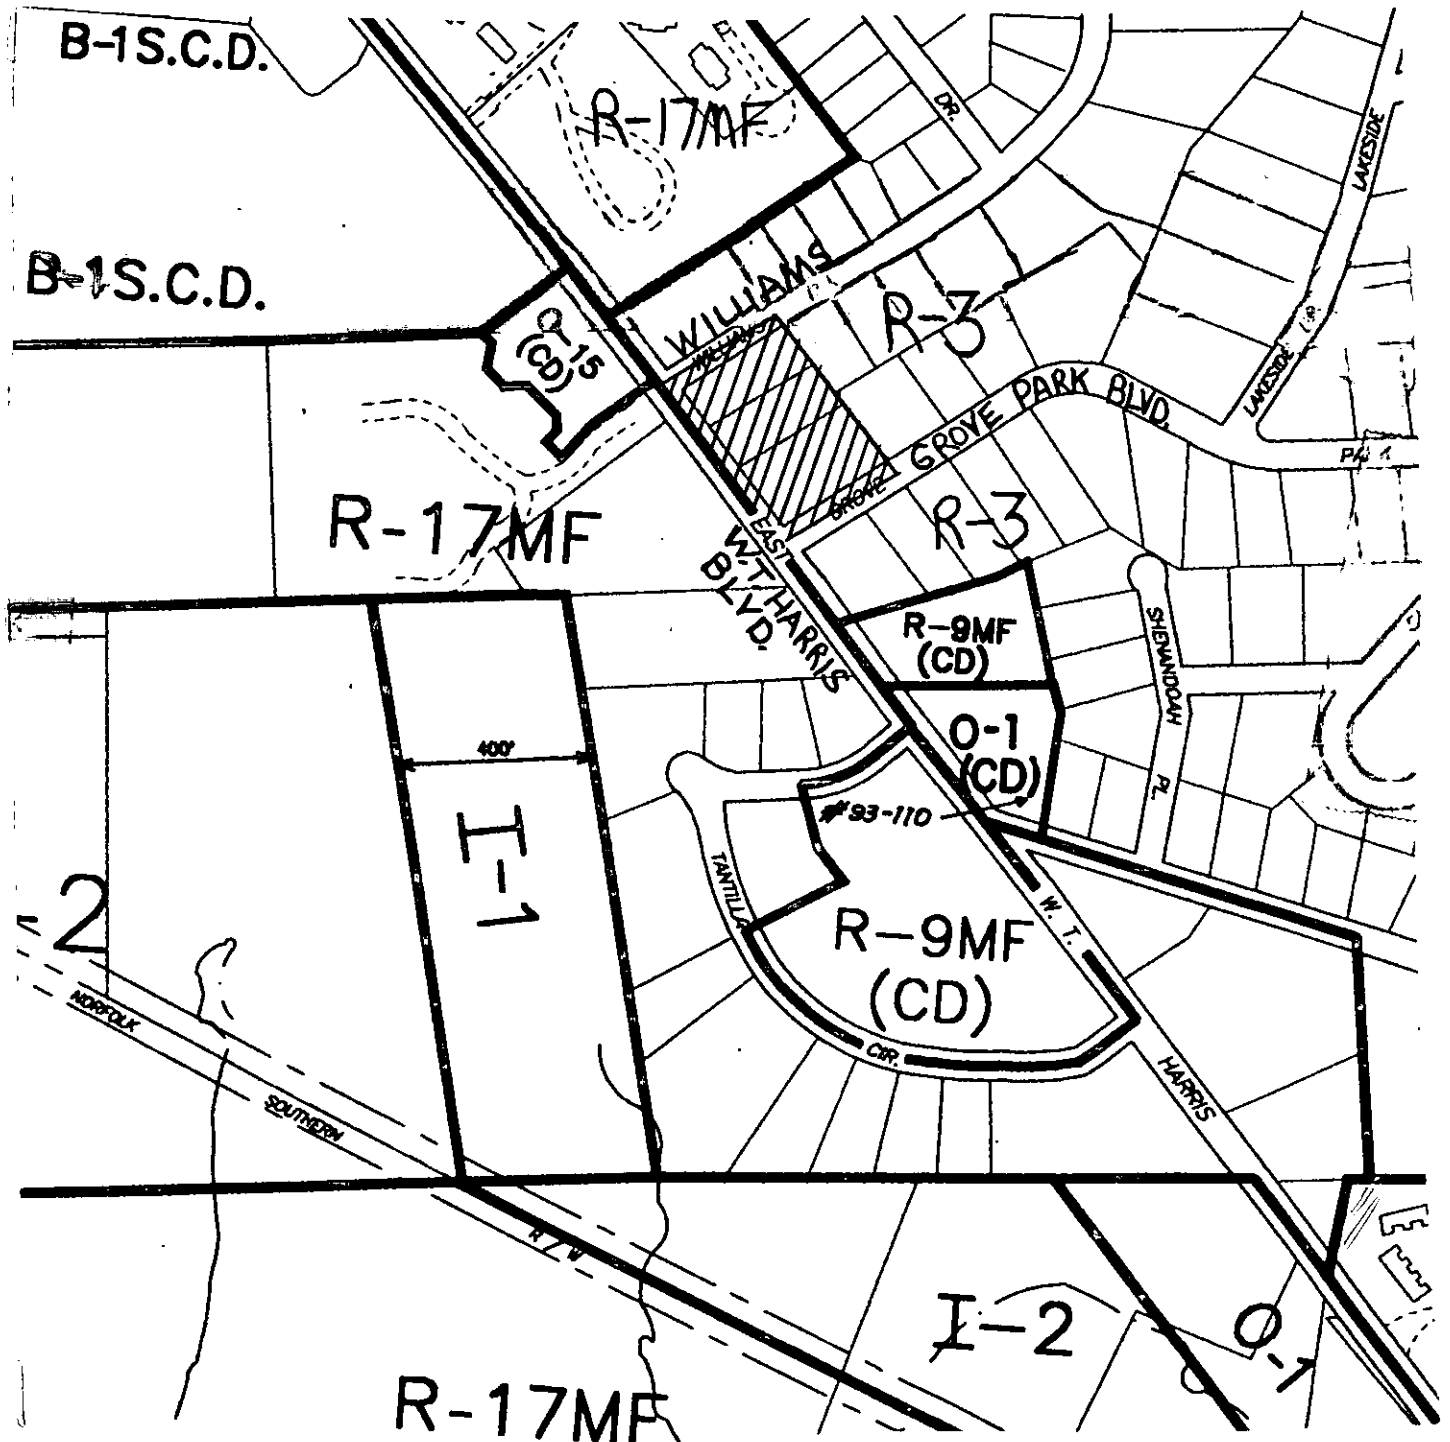

Zoning Map #(s): 91 and 99

Scale: 1" = 400'