




VICINITY MAP
not to scale

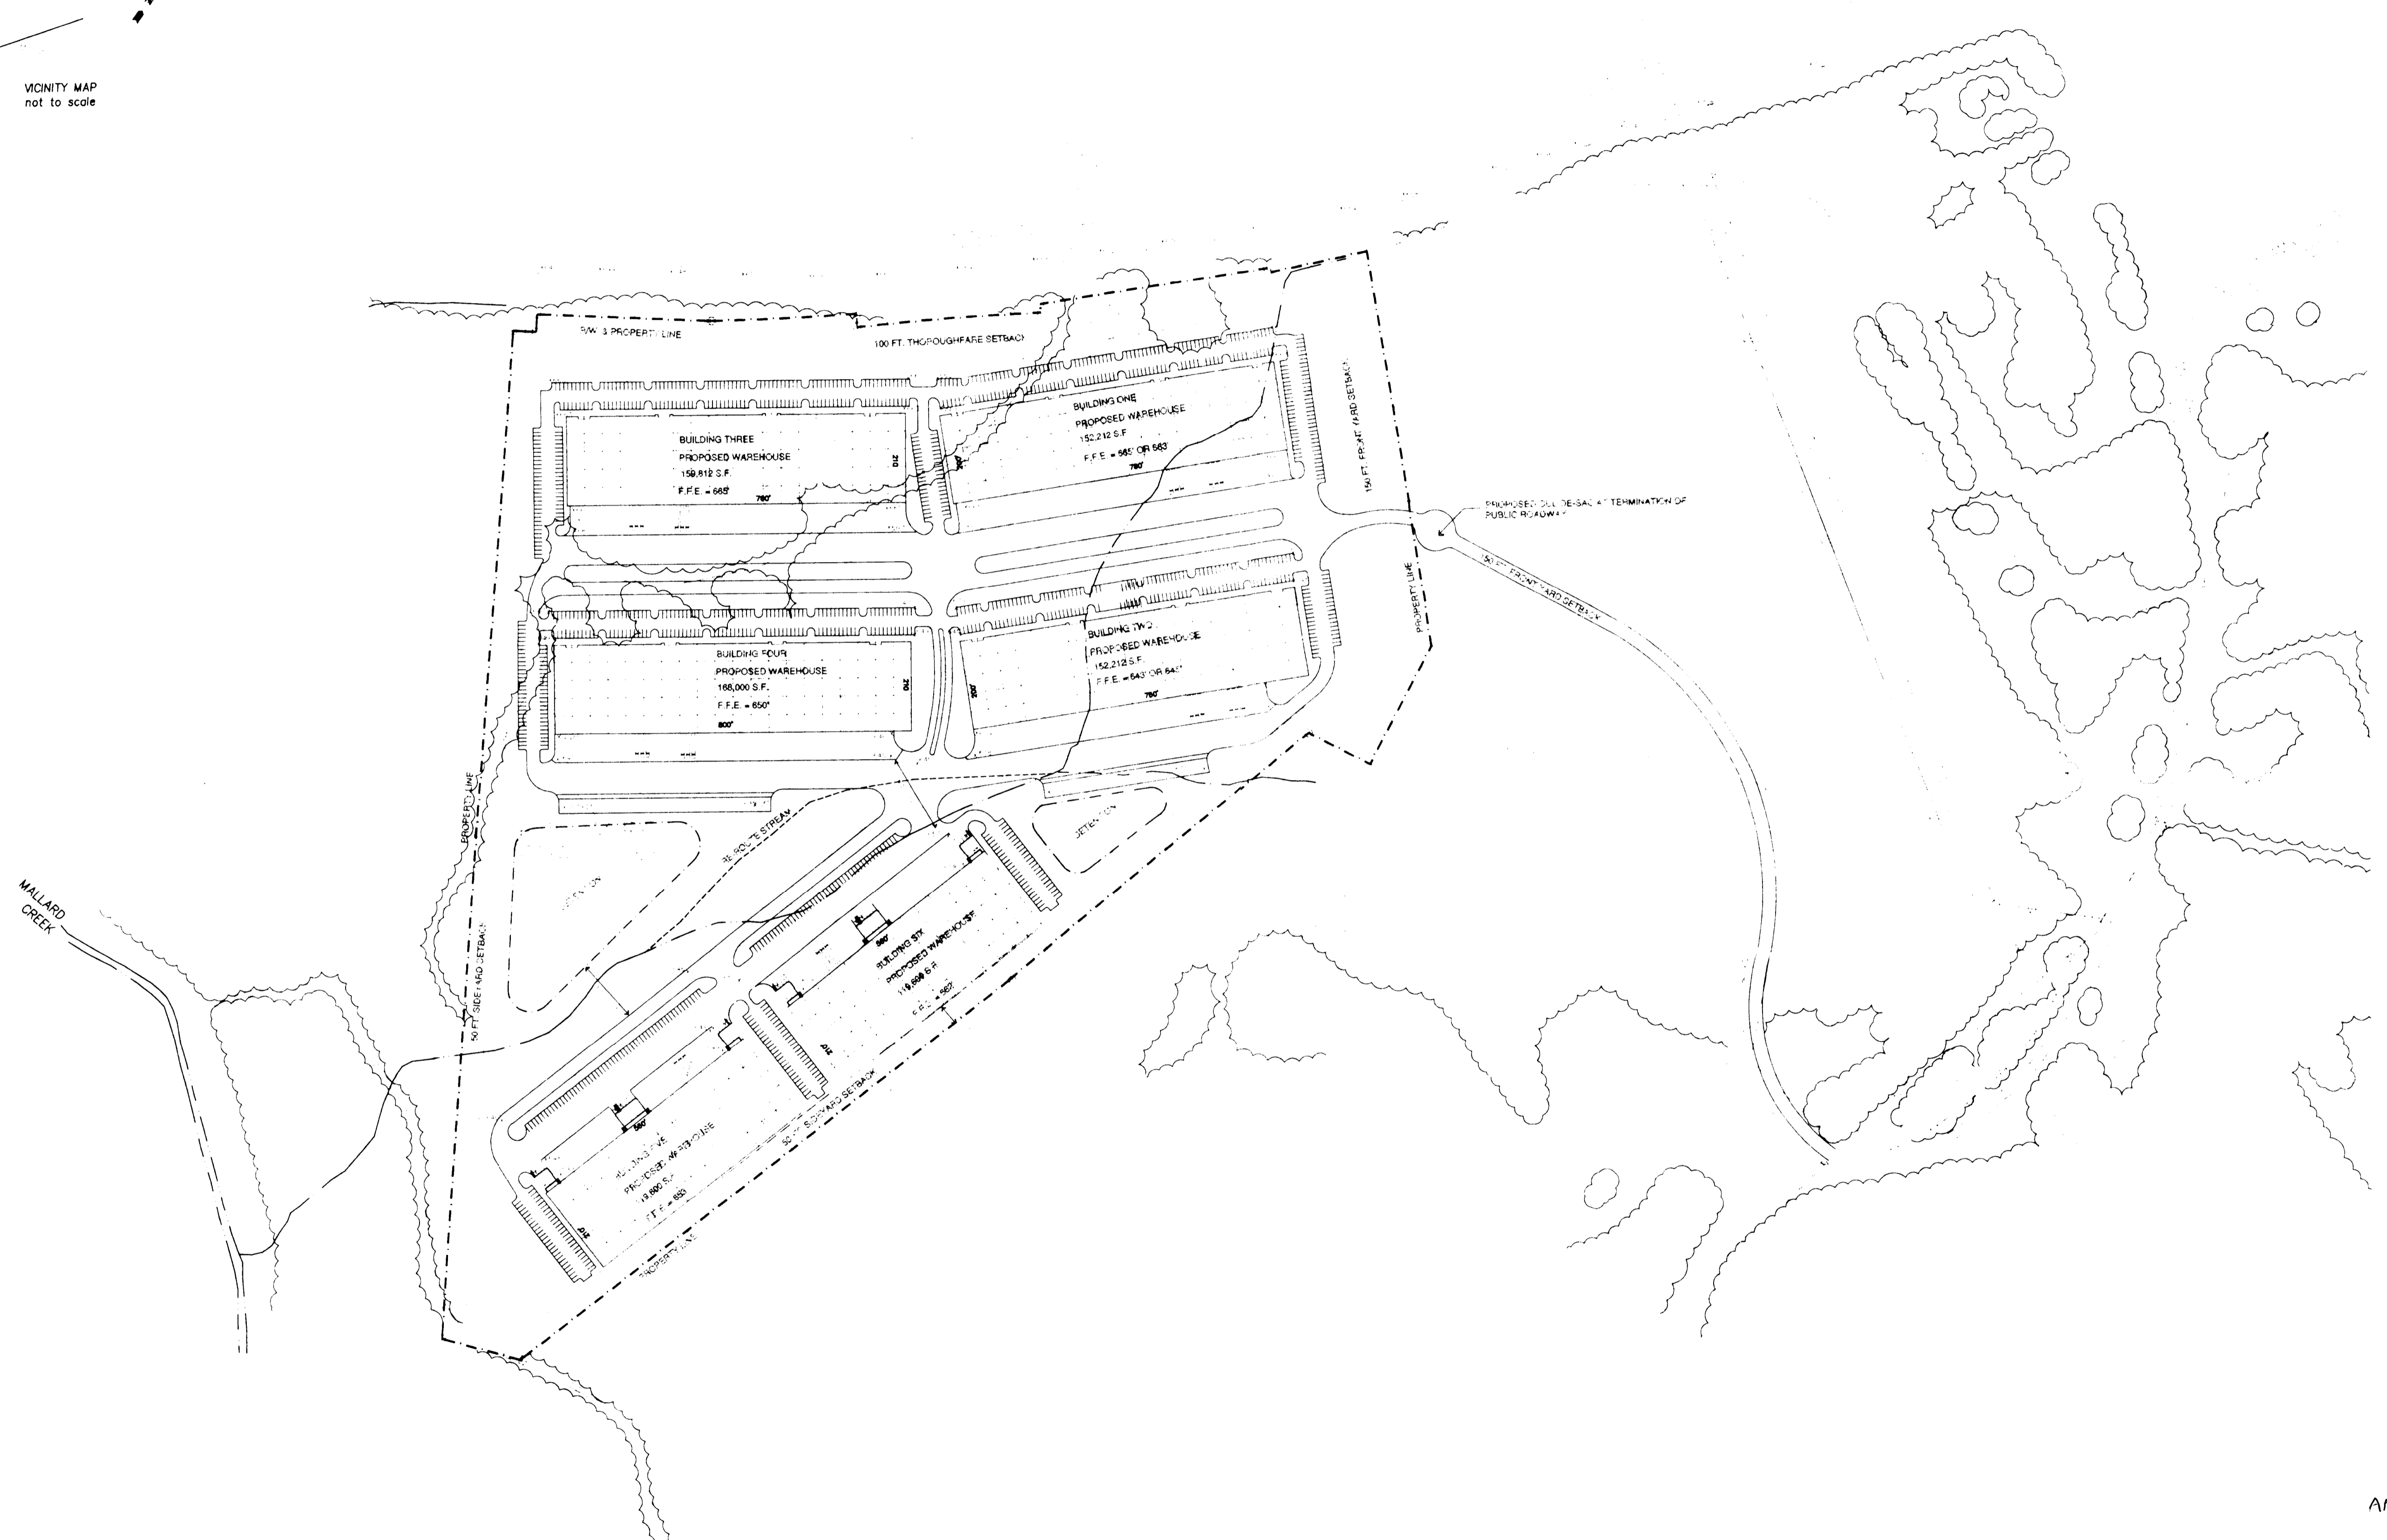

MALLARD CREEK

Approved
Site plan
95 USC
11-14-95

SEALS

CANVASBACK

CHARLOTTE, NC

- DRAWING STATUS:
- PRELIMINARY
 - NOT FOR CONSTRUCTION
 - ISSUED FOR BIDDING
 - NOT FOR CONSTRUCTION
 - ISSUED FOR PERMITTING
 - ISSUED FOR CONSTRUCTION
 - RECORD SET FOR APPROVAL

OWNER / CLIENT SIGNATURE:
DATE:

ORIGINAL ISSUE DATE:
8/12/97

REVISIONS:
A
B

ATTACHED & REFERENCES:
DWG
PLOT SCALE:
1"=200'
COMPUTER FILE

PROJECT:
C97081CB
DATE:
8/21/97
SHEET TITLE:
SITE PLAN
SHEET:

A0.0