



* 0 0 B R E A K 0 0 *



**ADVANCED
IMAGING
SYSTEMS**

www.aisinc.com

An Information
Management Company

City of Charlotte – Planning Dept. Scanning Rezoning Files

Petition # _____

Document type:

- Applications
- Correspondence
- Department Comments
- Land Use Consistency
 - Mail Info
 - Mapping
 - Other
- Site Plans



* 0 0 B R E A K 0 0 *

ROBINSON, BRADSHAW & HINSON, P.A.
ATTORNEYS AT LAW
ONE INDEPENDENCE CENTER
101 NORTH TRYON STREET, SUITE 1900
CHARLOTTE, NORTH CAROLINA 28246-1900

TELEPHONE (704) 377-2536

FAX (704) 378-4000

FAX TRANSMITTAL

To: Tim Manus
Location: Planning Commission
Telephone: 336-2205
Fax: 336-5123

From: Deann Eckhart

COMMENTS:
Pavilion Partners Rezoning/Revised Tax Maps dated 5/12/95

Date/Time: July 20, 1995


Client/Matter: 11778.1015

Number of Pages (including this page): 3

If you do not receive all pages, please call the fax operator:
(704) 377-2536, ext. 8554.

THE INFORMATION CONTAINED IN THIS TELECOPY MAY BE PRIVILEGED AND/OR CONFIDENTIAL AND IS INTENDED ONLY FOR THE USE OF THE PERSON TO WHOM IT IS ADDRESSED. IF THE READER OF THIS MESSAGE IS NOT THE INTENDED RECIPIENT (OR SUCH RECIPIENT'S EMPLOYEE OR AGENT), YOU ARE HEREBY NOTIFIED NOT TO READ, DISTRIBUTE OR COPY THE MATERIALS ATTACHED HERETO WITHOUT THE PRIOR WRITTEN CONSENT OF THE SENDER. IF YOU HAVE RECEIVED THIS TELECOPY IN ERROR, PLEASE NOTIFY THE SENDER BY COLLECT TELEPHONE CALL AND RETURN THE ORIGINAL TELECOPY TO US BY MAIL AND WE WILL REIMBURSE YOU FOR THE REQUIRED POSTAGE. THANK YOU.

TRANSMITTING FROM FUJITSU DEX EXPRESS 6100 and 6700 AUTOMATIC UNIT

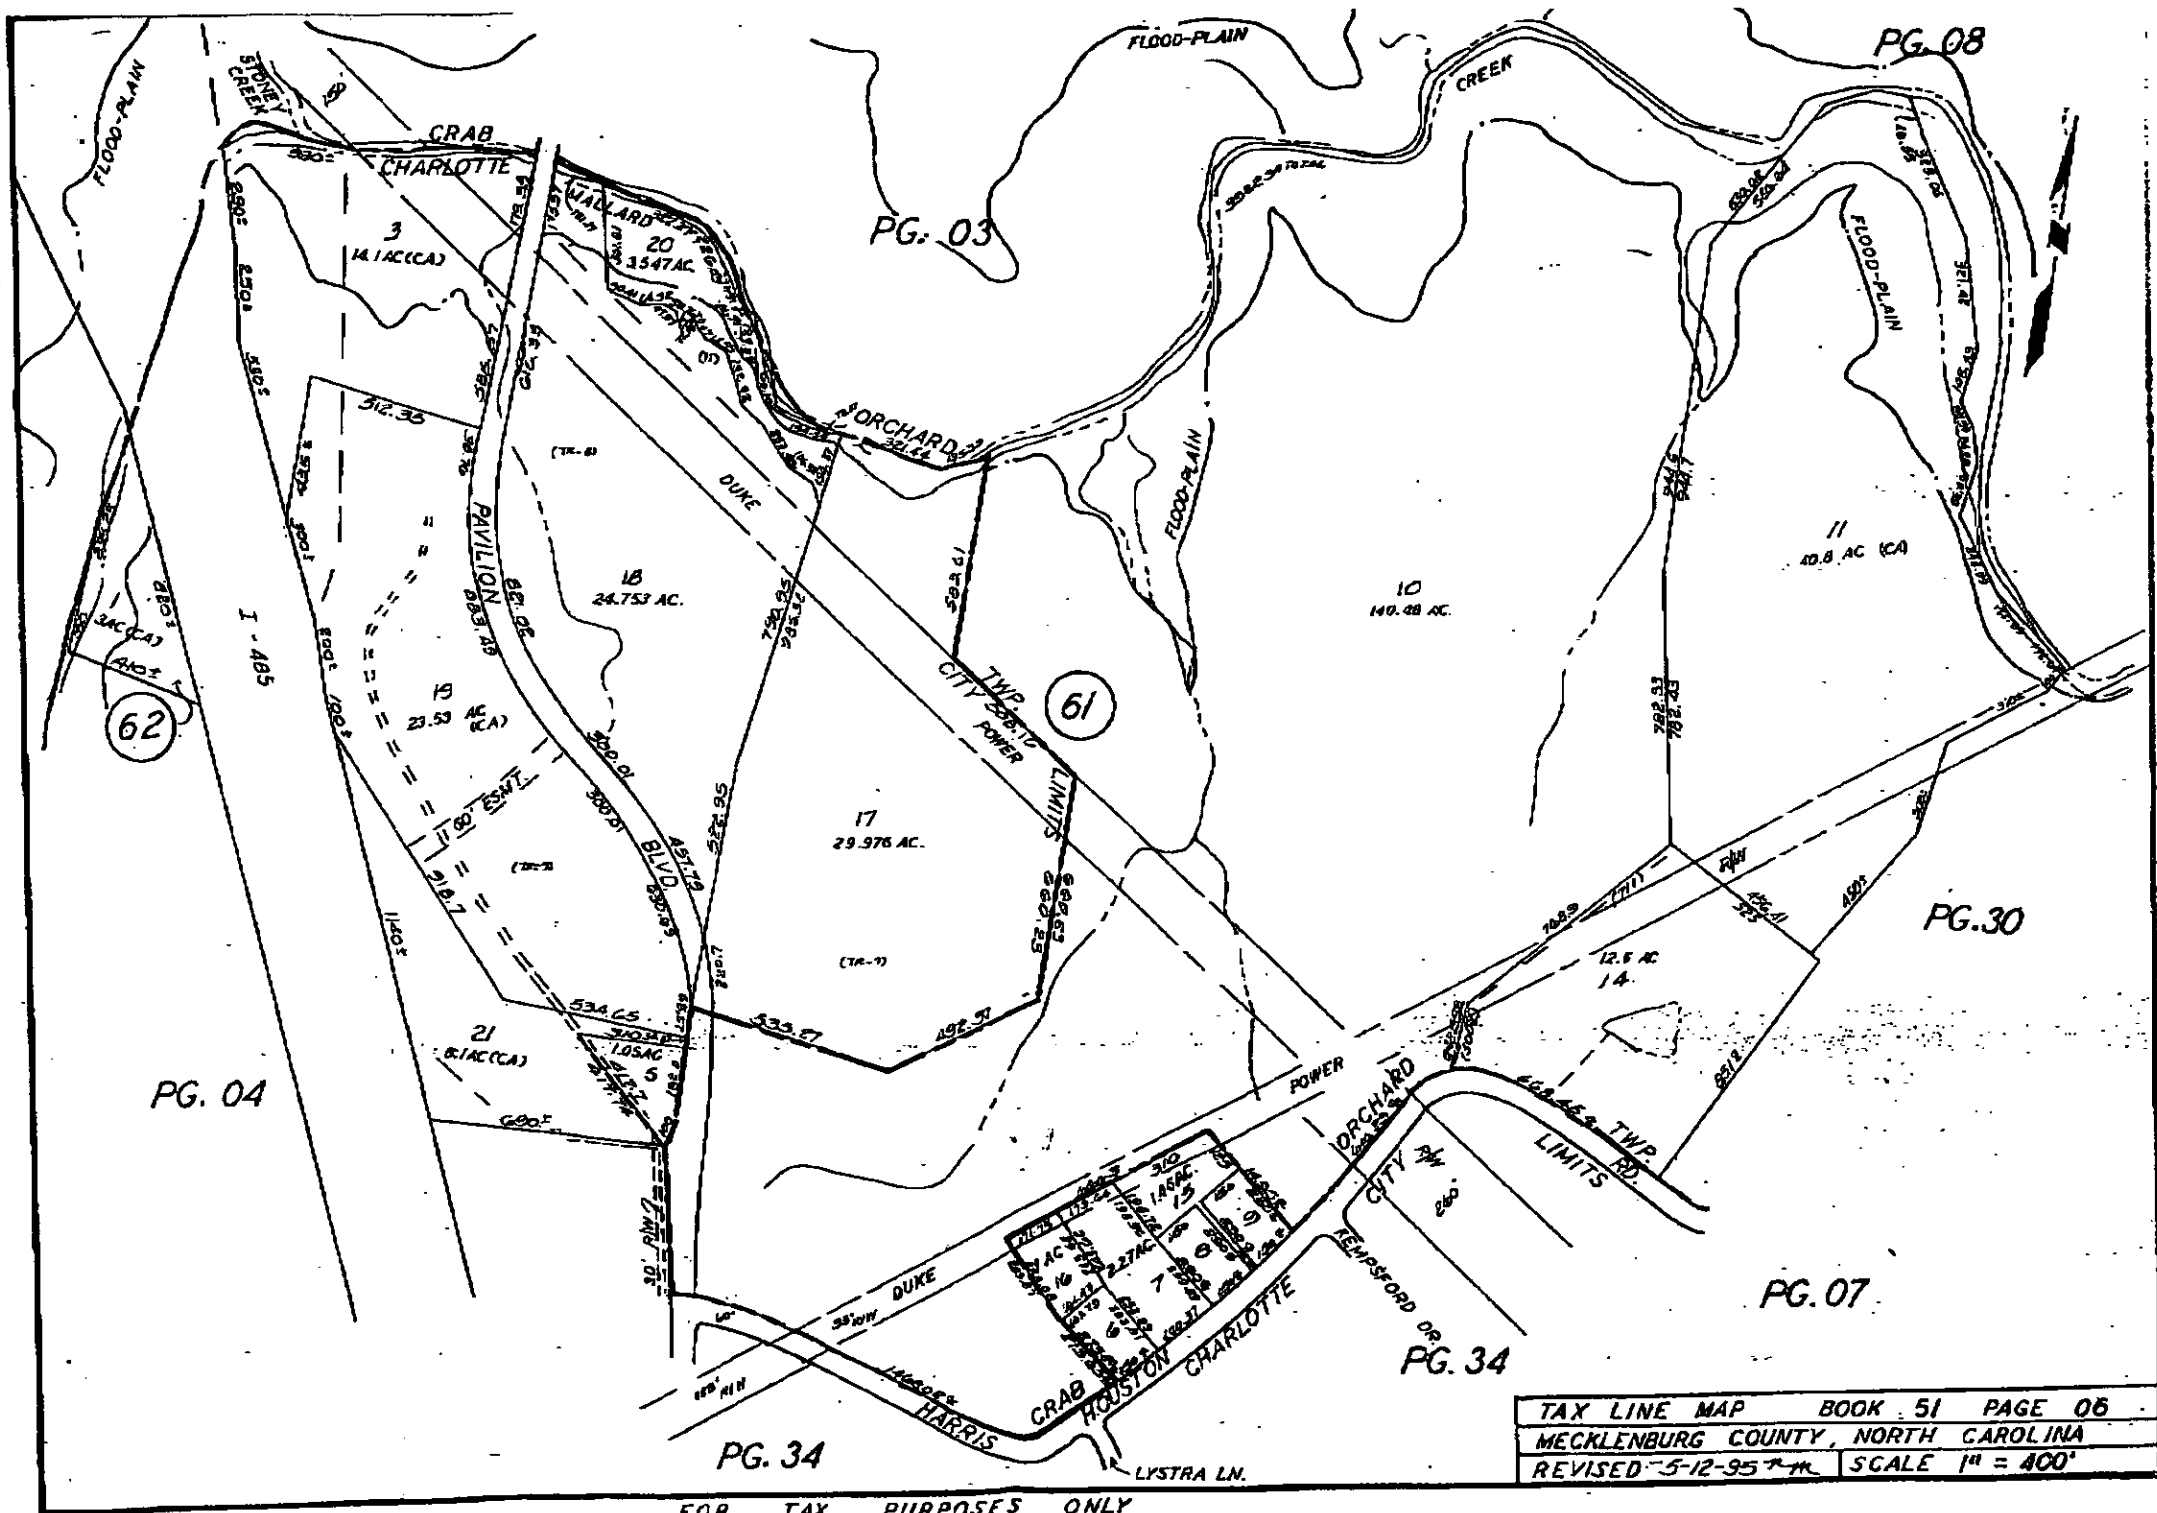


TAX LINE MAP BOOK 51 PAGE 06
 MECKLENBURG COUNTY, NORTH CAROLINA
 REVISED 5-12-95 *TR* SCALE 1" = 400'

FOR TAX PURPOSES ONLY

JUL 20 '95 12:18PM ROB. BRAD. HIN.

P.2/3

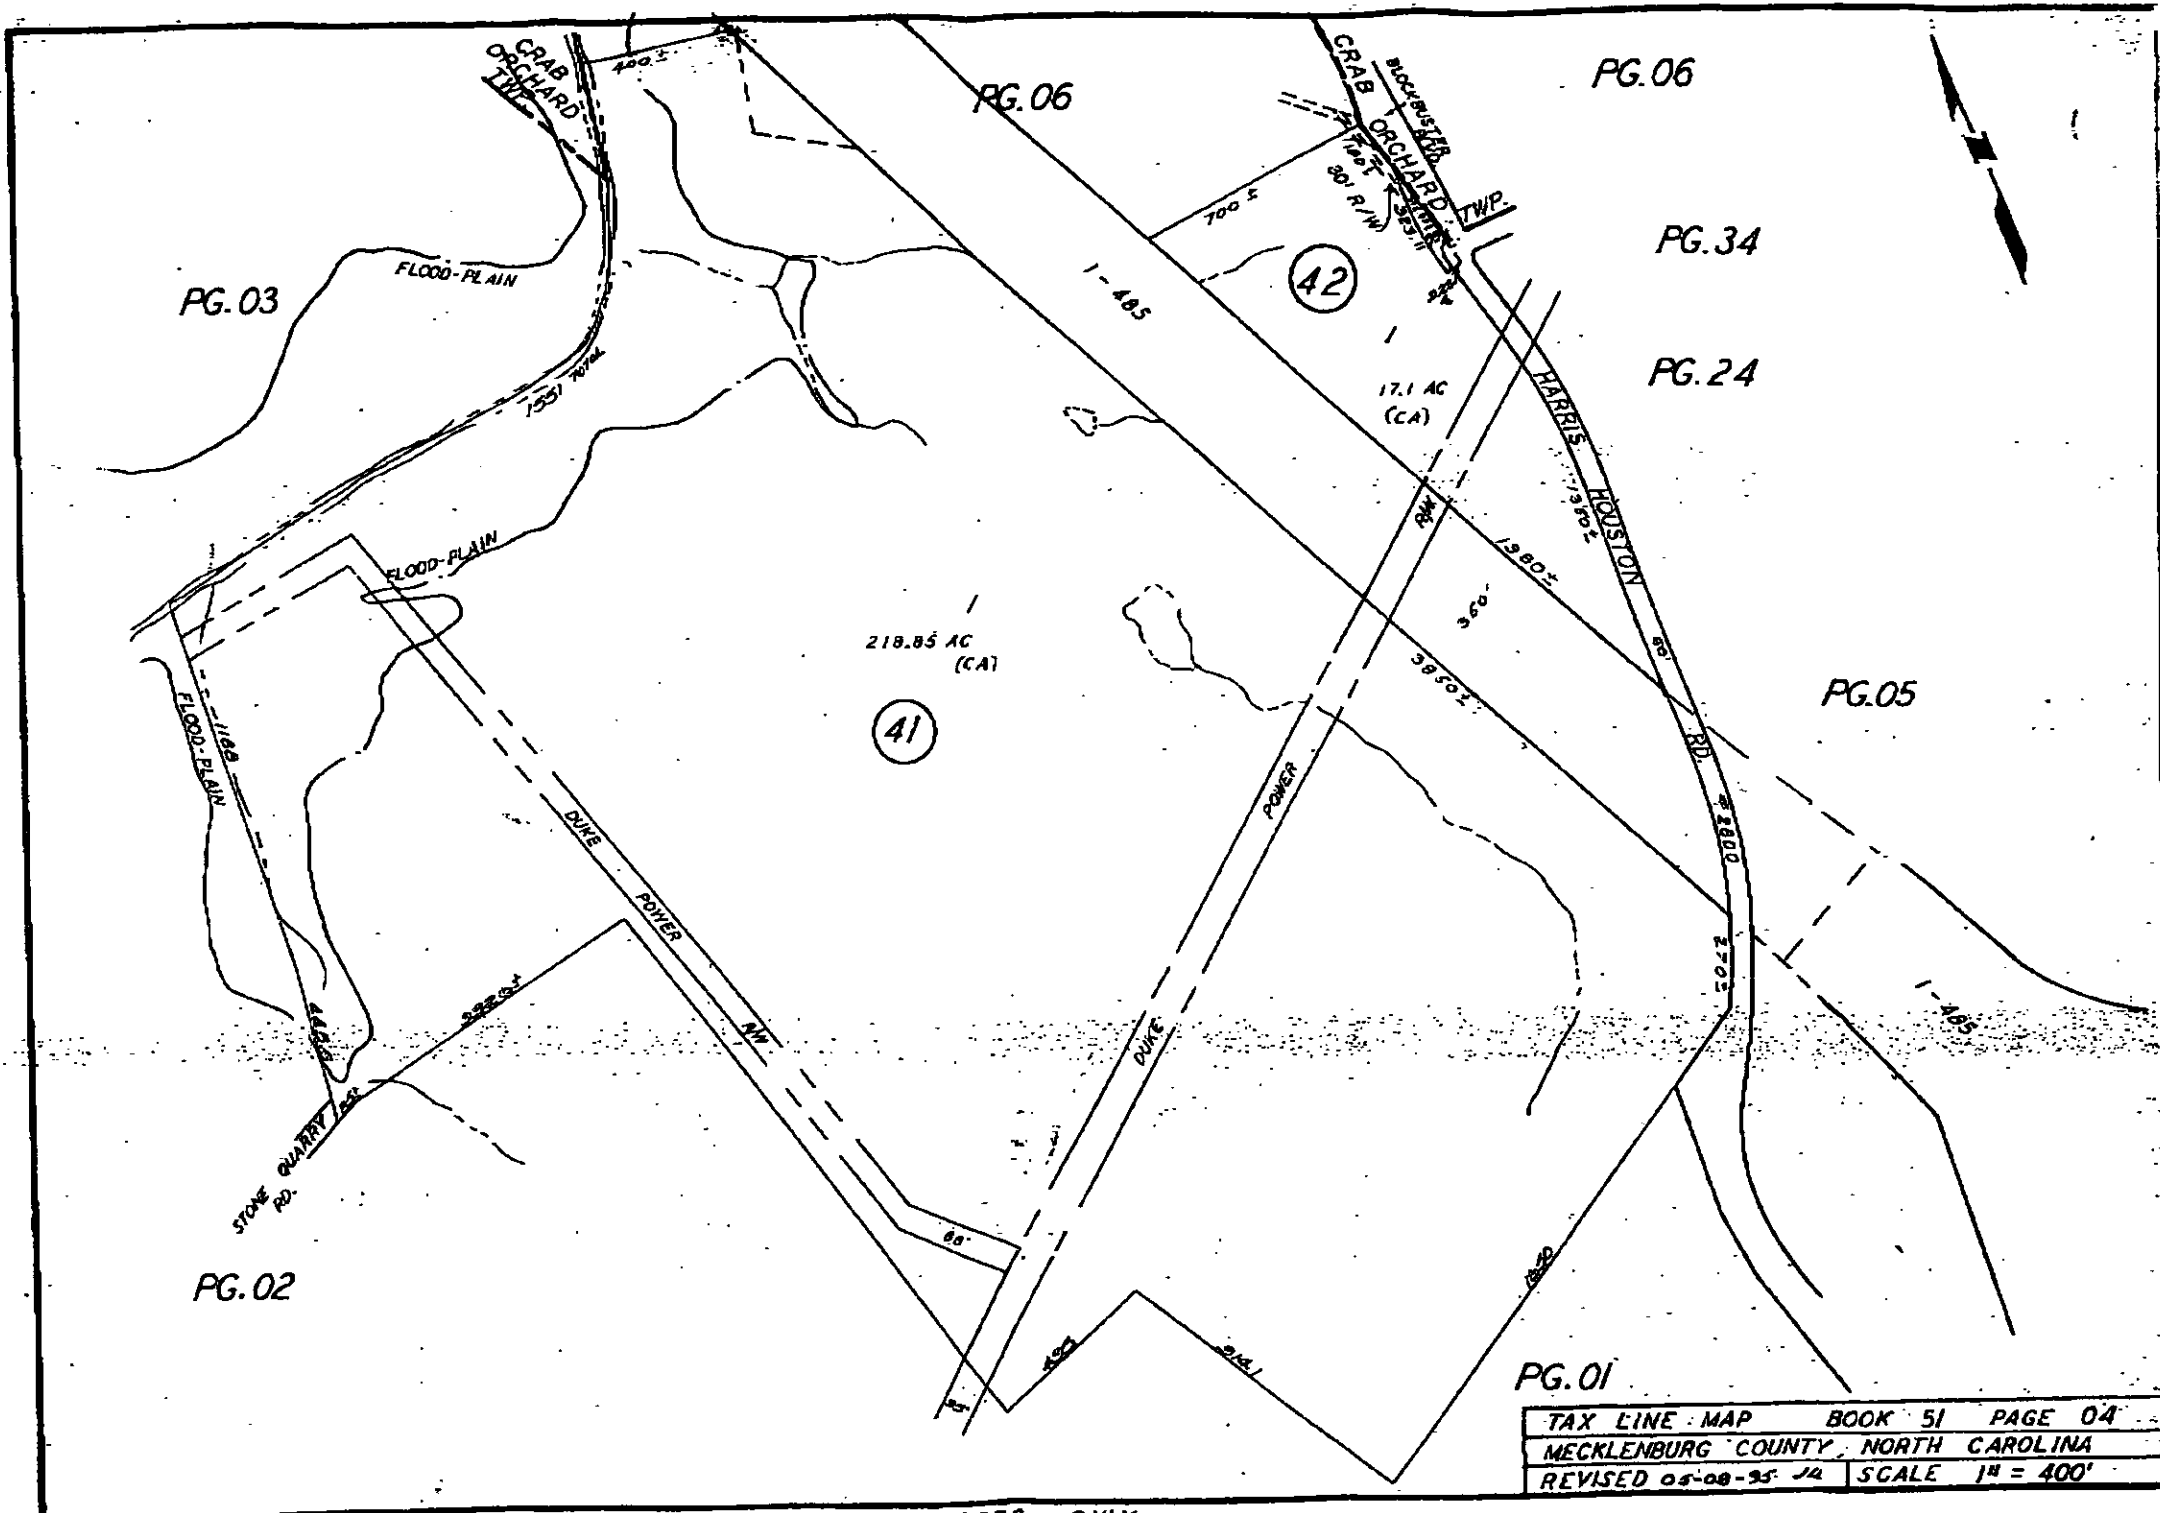

TAX LINE MAP	BOOK 51	PAGE 04
MECKLENBURG COUNTY, NORTH CAROLINA		
REVISED 05-08-95 J4	SCALE 1" = 400'	