

# ASSISTED LIVING

ASSISTED LIVING RETIREMENT COMMUNITY  
CHARLOTTE, NORTH CAROLINA

PETITIONER: H.C. BISSELL

ASSISTED LIVING FACILITY  
72 SPACES

**PROPOSED PLANT LIST**

- ACER RUBRUM
- ACRE SACCHARINUM
- CHAMAECYPARIS THIOIDES
- CORNUS SERICEA
- ILEX DECIDUA
- ILEX GLABRA
- ILEX X ATTENUATA
- ILEX VOMITORIA
- TAXODIUM ASENDENS
- THUJA OCCIDENTALIS
- ULMUS X VEGATA




**BUFFER PLANTING DETAIL** SCALE: 1"=30'-0"

FOR PUBLIC HEARING  
PETITION NO. 97-14

**SCHEMATIC SITE PLAN**

*Land Design*

DATE: NOVEMBER 21, 1996  
PROJECT NO: 16246  
REVISIONS:  
1/17/97 - PER PLANNING COMMISSION REVIEW  
2/14/97 ADDITION OF LANDSCAPE BUFFER DETAIL AND SCHEMATIC REVISIONS

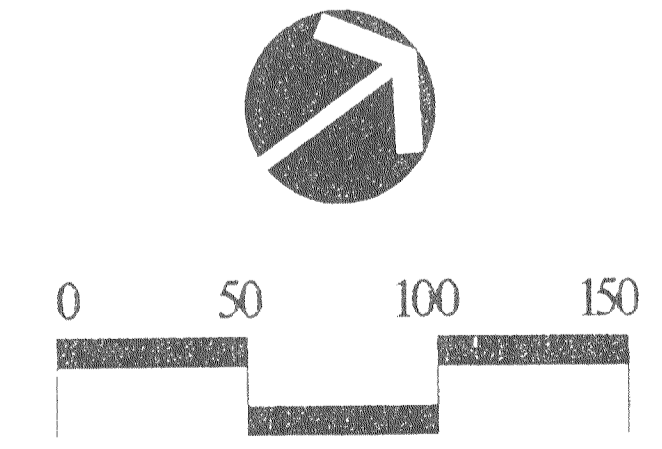

SCALE: 1"=50'

**Land Design**  
Landscape Architecture Land Planning  
Urban Design Civil Engineering

SHEET NO. **2** OF 2