




* 0 0 B R E A K 0 0 *

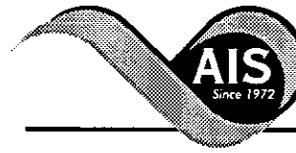

**ADVANCED
IMAGING
SYSTEMS**

www.aisimc.com

An Information
Management Company

City of Charlotte – Planning Dept. Scanning Rezoning Files

Petition # _____

Document type:

- Applications
- Correspondence
- Department Comments
- Land Use Consistency
 - Mail Info
 - Mapping
 - Other
- Site Plans



* 0 0 B R E A K 0 0 *

Petition #: 97-43(c)


Petitioner: Realty Advisory Corporation

Hearing Date: October 14, 1997

Zoning Classification (Existing): R-4

Zoning Classification (Requested): R-8MF (CD)

Location: Approximately 2.034 acres located on the southeast corner of U.S. 521 and Marvin Road.

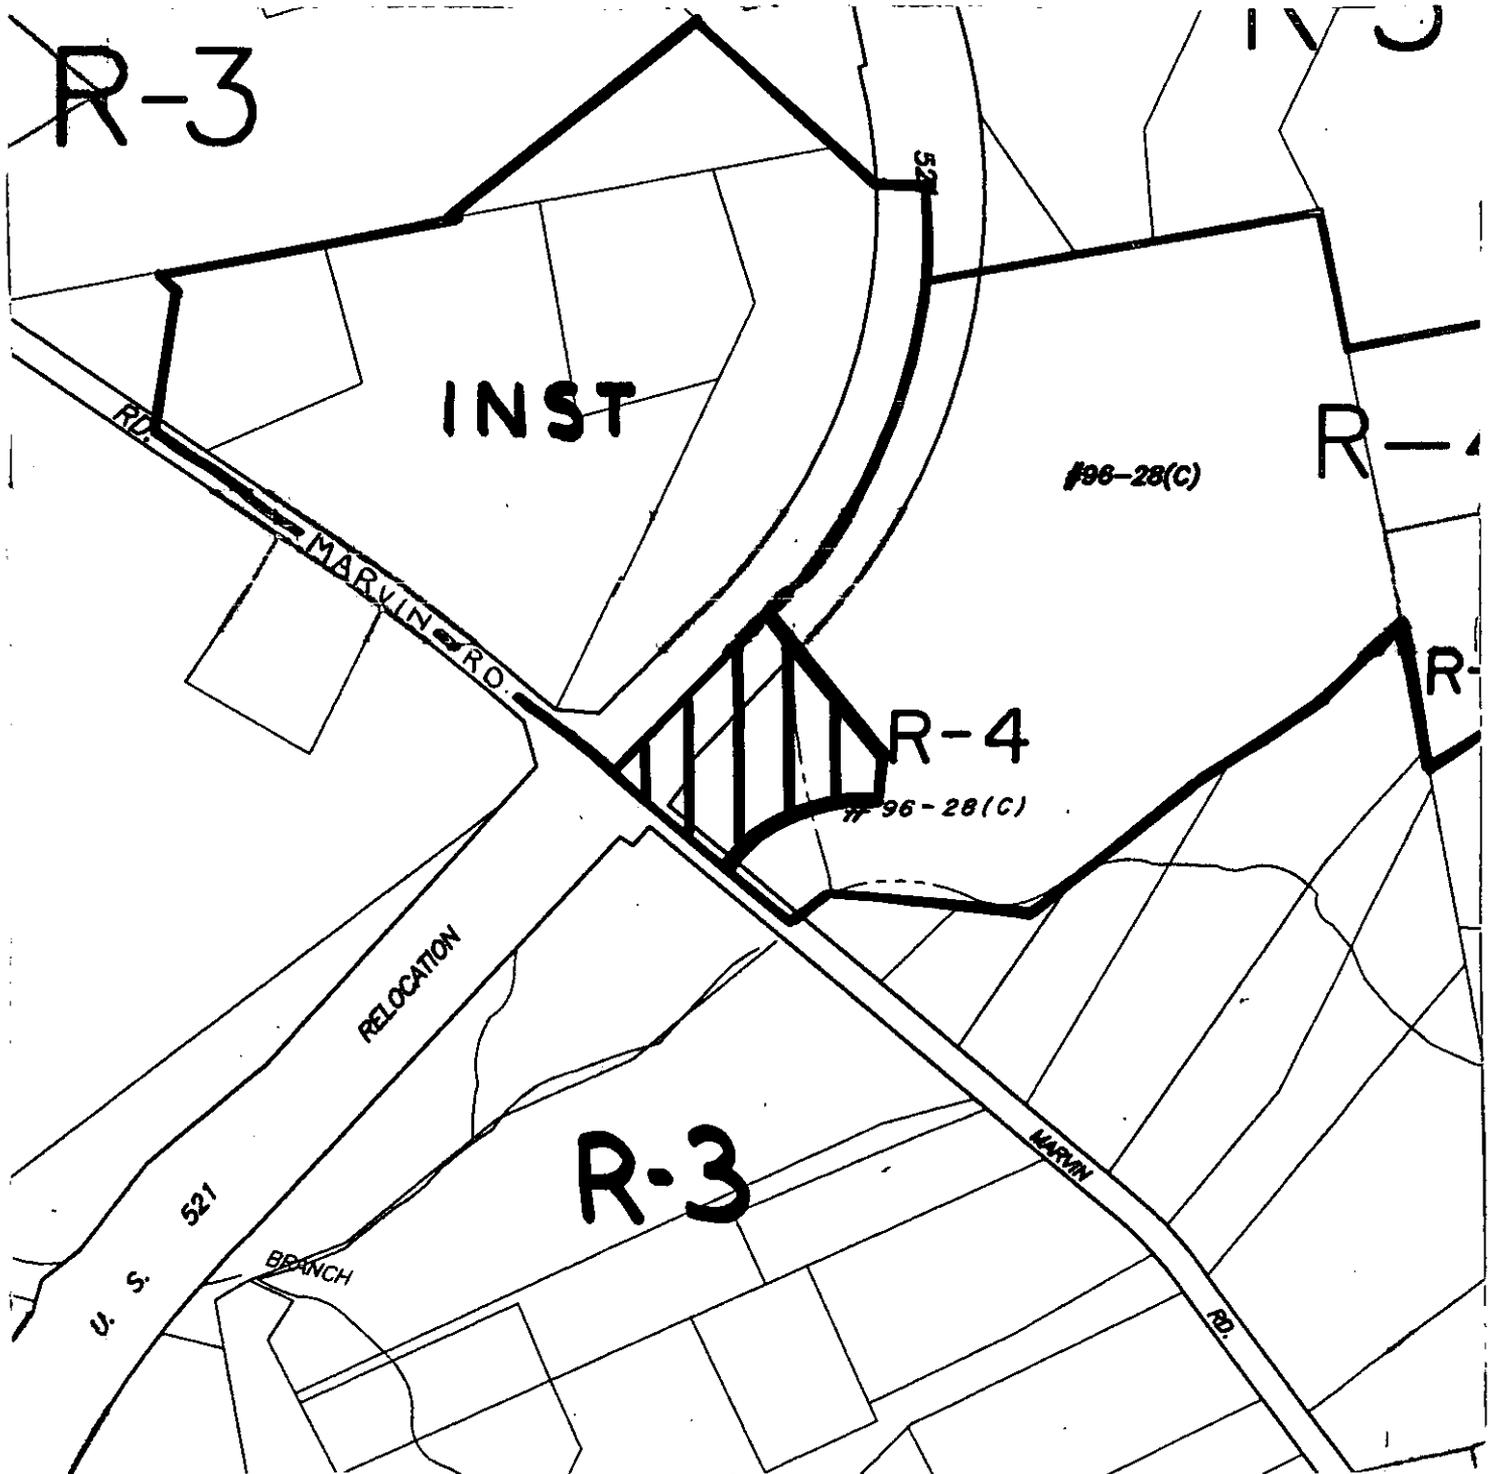

Zoning Map #(s): 185 & (182)

Scale: 1" = 400'